


207-293

HARRISON TAYLOR

BOOK 207 PAGE 293

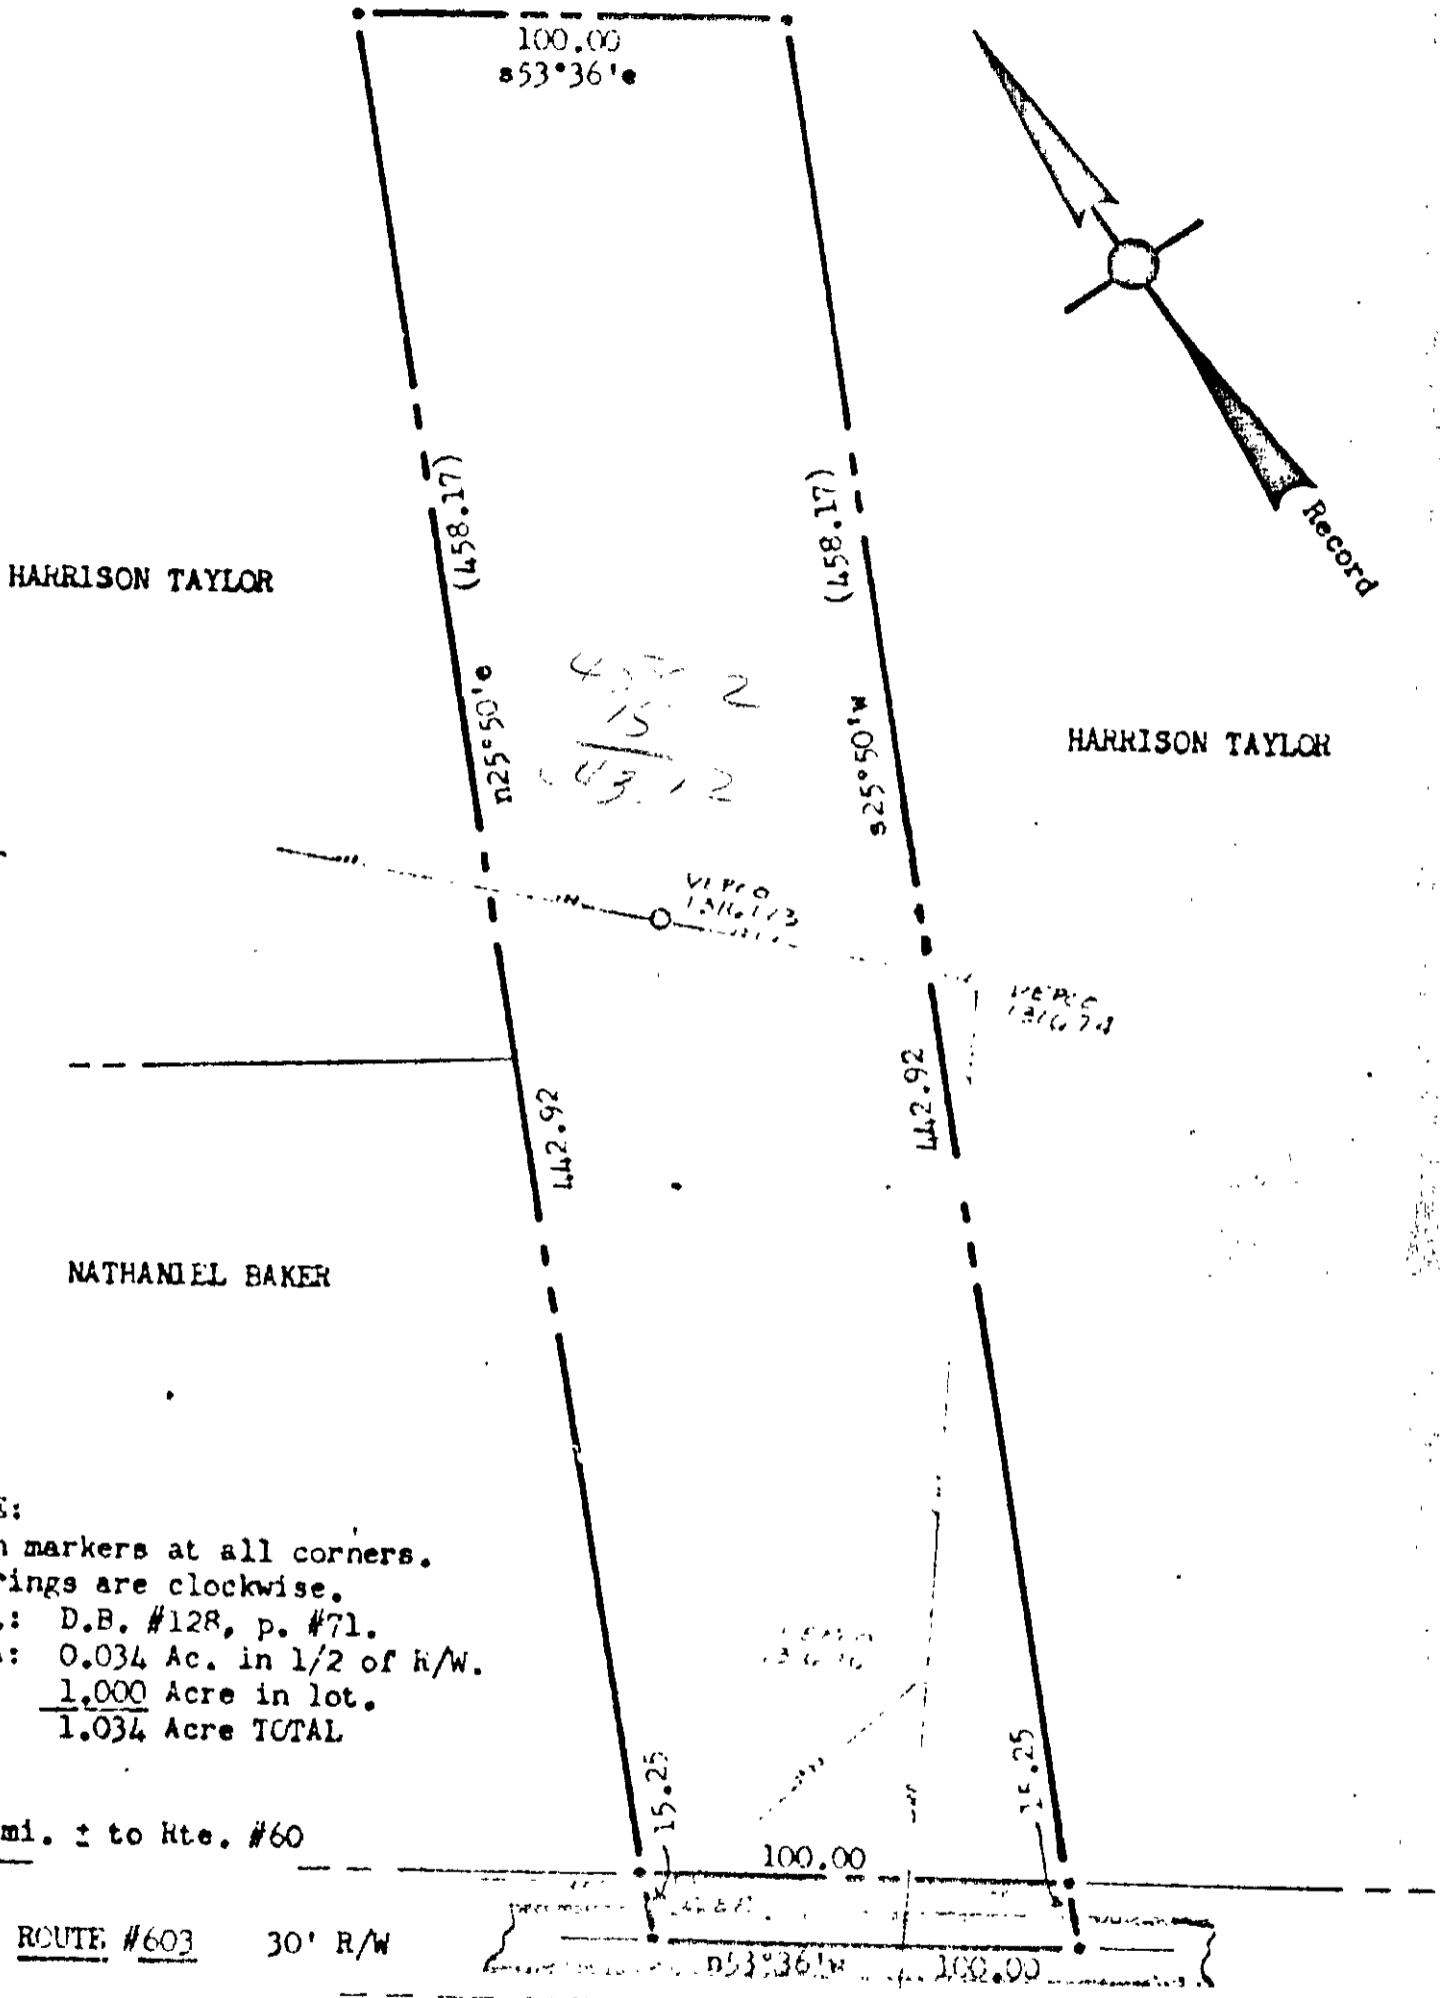

HARRISON TAYLOR

HARRISON TAYLOR

NATHANIEL BAKER

NOTE:  
 Iron markers at all corners.  
 Bearings are clockwise.  
 Ref.: D.B. #128, p. #71.  
 EA: 0.034 Ac. in 1/2 of R/W.  
1.000 Acre in lot.  
 1.034 Acre TOTAL

4 mi. ± to Hte. #60

ROUTE #603 30' R/W

2-294

STEPHEN STEPHENS  
 CERTIFIED LAND SURVEYOR, VIRGINIA

HARRISON TAYLOR

Witnessed to:  
 VIRGINIA LALE FRAZIER

Nov. 1967

WITNESSES: VIRGINIA