


REMAINDING PROPERTY OF DANIEL RIDDICK

REMAINDING PROPERTY OF DANIEL RIDDICK

0.6452 AC. TO BE CONVEYED TO WAVERLY JOHNSON

FLOYD HOLLOWAY

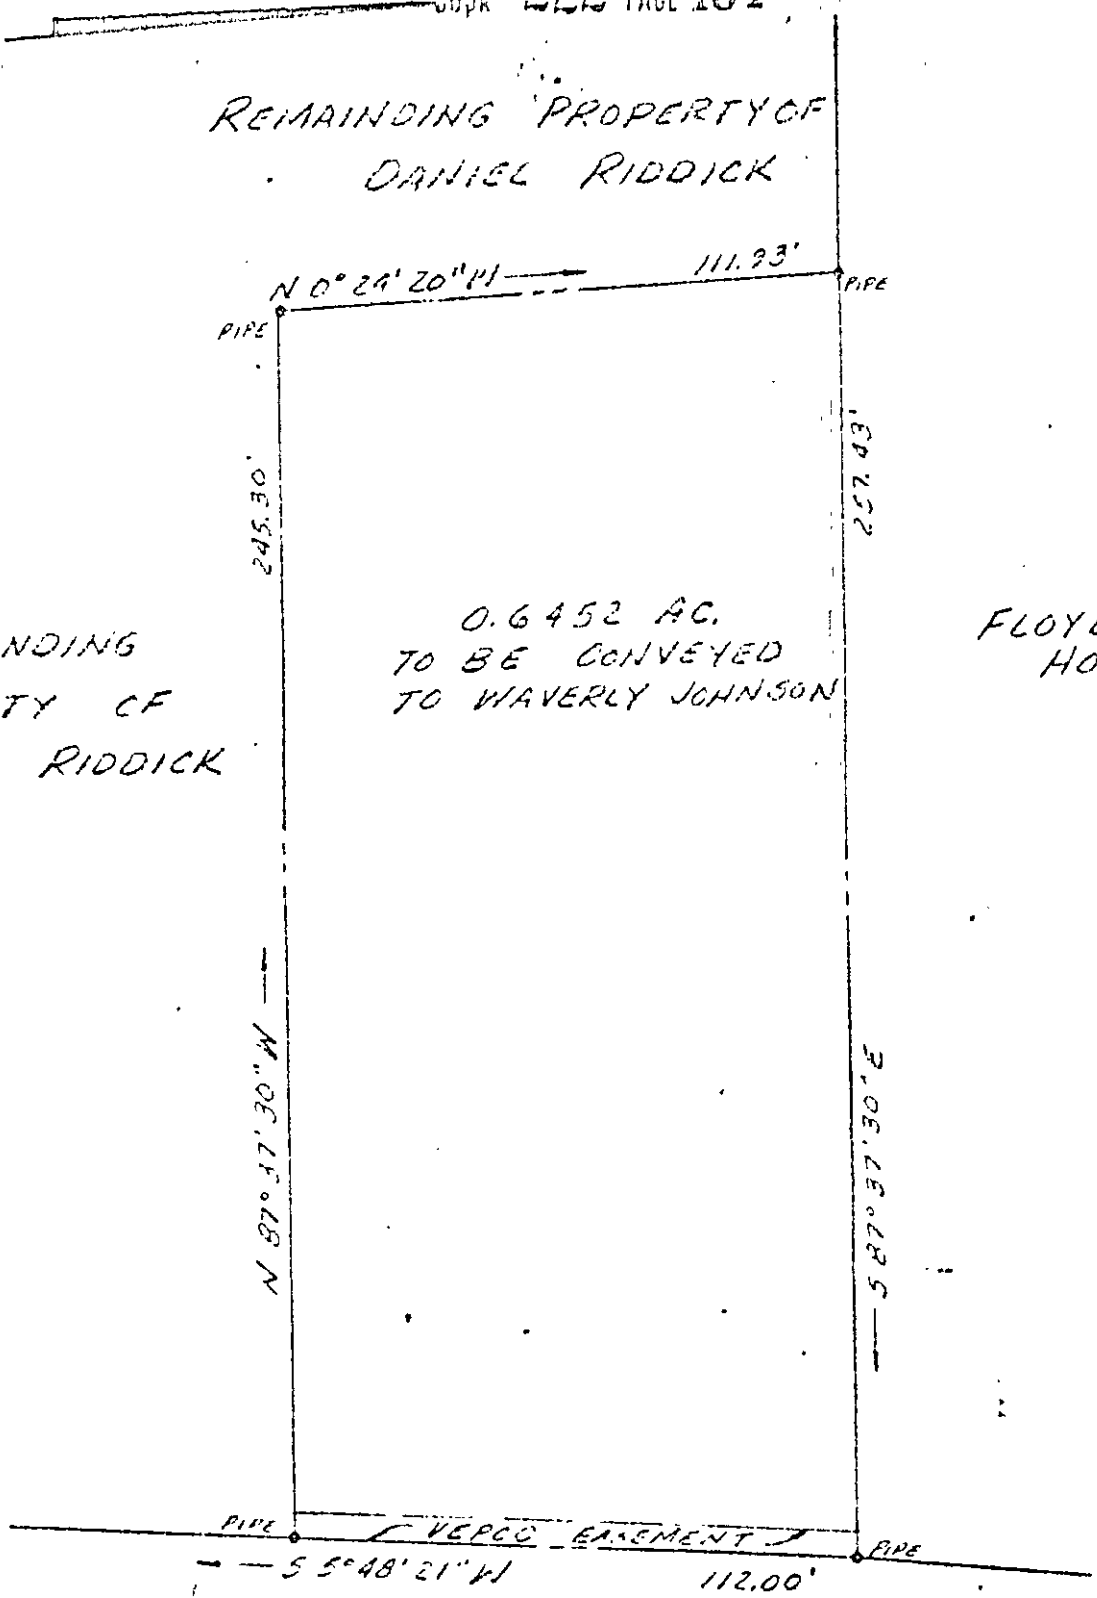

STATE HIGHWAY ROUTE 613  
DARBY ROAD

0.6452 ACRES

PLAT OF THE PROPERTY OF DANIEL RIDDICK TO BE CONVEYED TO WAVERLY JOHNSON BETHEL DISTRICT YORK COUNTY, VIRGINIA

C. K. Tudor

C. K. TUDOR C.E. & C.L.S.

C.K. TUDOR ENGINEERS

NEWPORT NEWS, VIRGINIA

SCALE: 1" = 40'

29-113 ✓