


266-224

BOOK 266 PAGE 224

NOW OR FORMERLY
CORDE & STANK

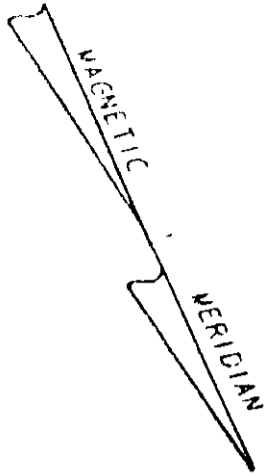


NOW OR FORMERLY
W. T. HOLLAND

1 STORY FRAME
DWELLING
41.3' X 38.6'

1 STORY FRAME
GARAGE
23.3' X 24.4'

SUBDIVISION OF SCHENCK
ESTATE

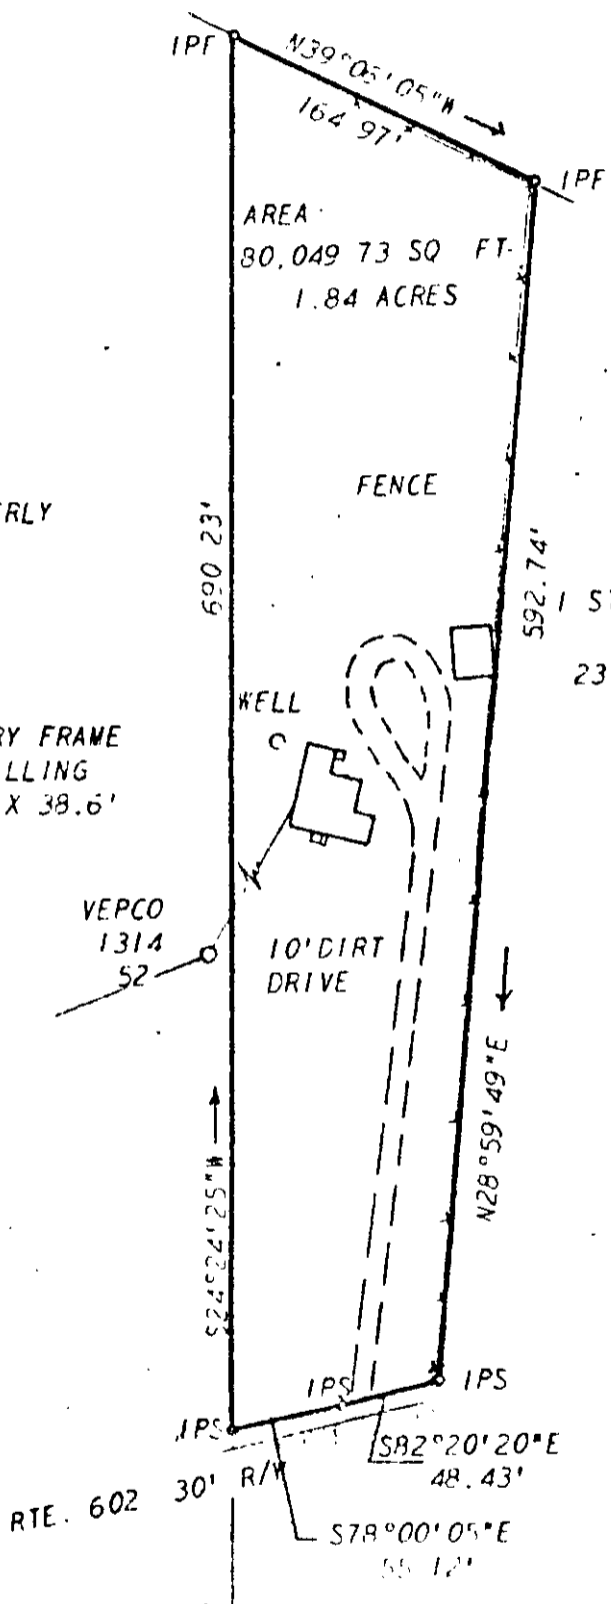

0.4 MI. ± TO
ROUTE 168

3-33A

DATE	PLAT	BOOK	PAGE	PREPARED BY	DATE	SCALE	AREA	
				B. D. Lippage		1" = 100'	1.84 ACRES	
STARTING IN THE S.W. CORNER OF THE LOT								
LYING IN PART OF THE LOT								
EASEMENT LINE								
SCALE 1" = 100'								J.C. 1729