


267-267

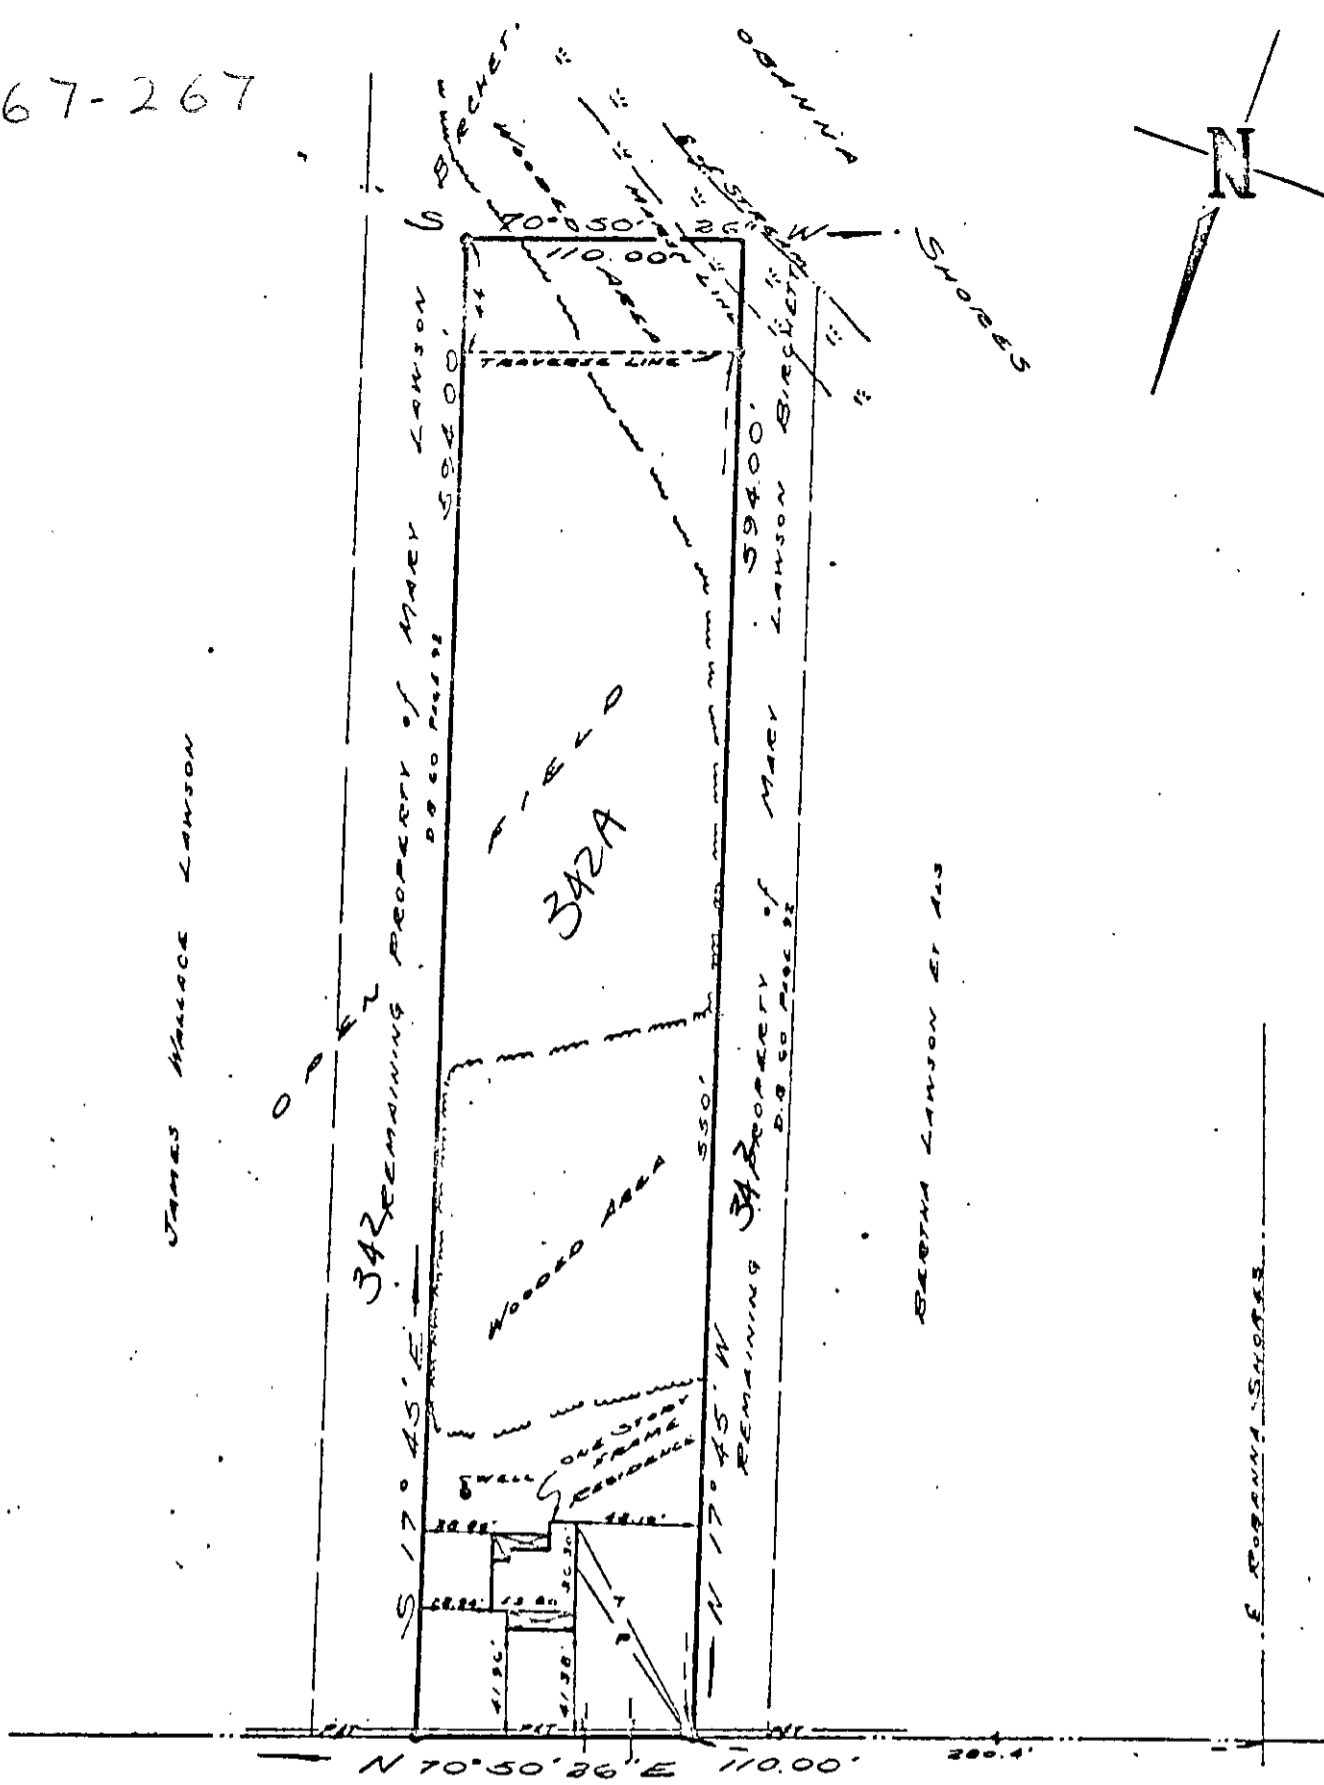

SYMBOLS DENOTE

- PIPE FOUND
- PIPE SET
- ROD FOUND
- CONC. MONUMENT
- HUB

SEAFORD ROAD

JOB LOCATION # 370 SEAFORD ROAD

PLAT OF THE PROPERTY TO BE CONVEYED TO:

RONALD & MARGARET S. BROWN

HEREBY CERTIFY THAT THE SURVEY REPRESENTED BY THIS PLAT WAS MADE BY ME ON THIS DATE AND IS CORRECT. THERE ARE NO ENCROACHMENTS UNLESS SHOWN HEREON.

E. J. KELLER
CERTIFIED LAND SURVEYOR
NEWPORT NEWS, VIRGINIA

PARCEL OF LAND
CONTAINING
1.5 ACRES
GRAFTON DISTRICT
YORK COUNTY, VA.

CODE: 74-592

TO: HIGGINSBY

SCALE: 1" = 80'

DATE: 30 MAY 1

342 +
25-342A