


288-611

BOOK 283 PAGE 831

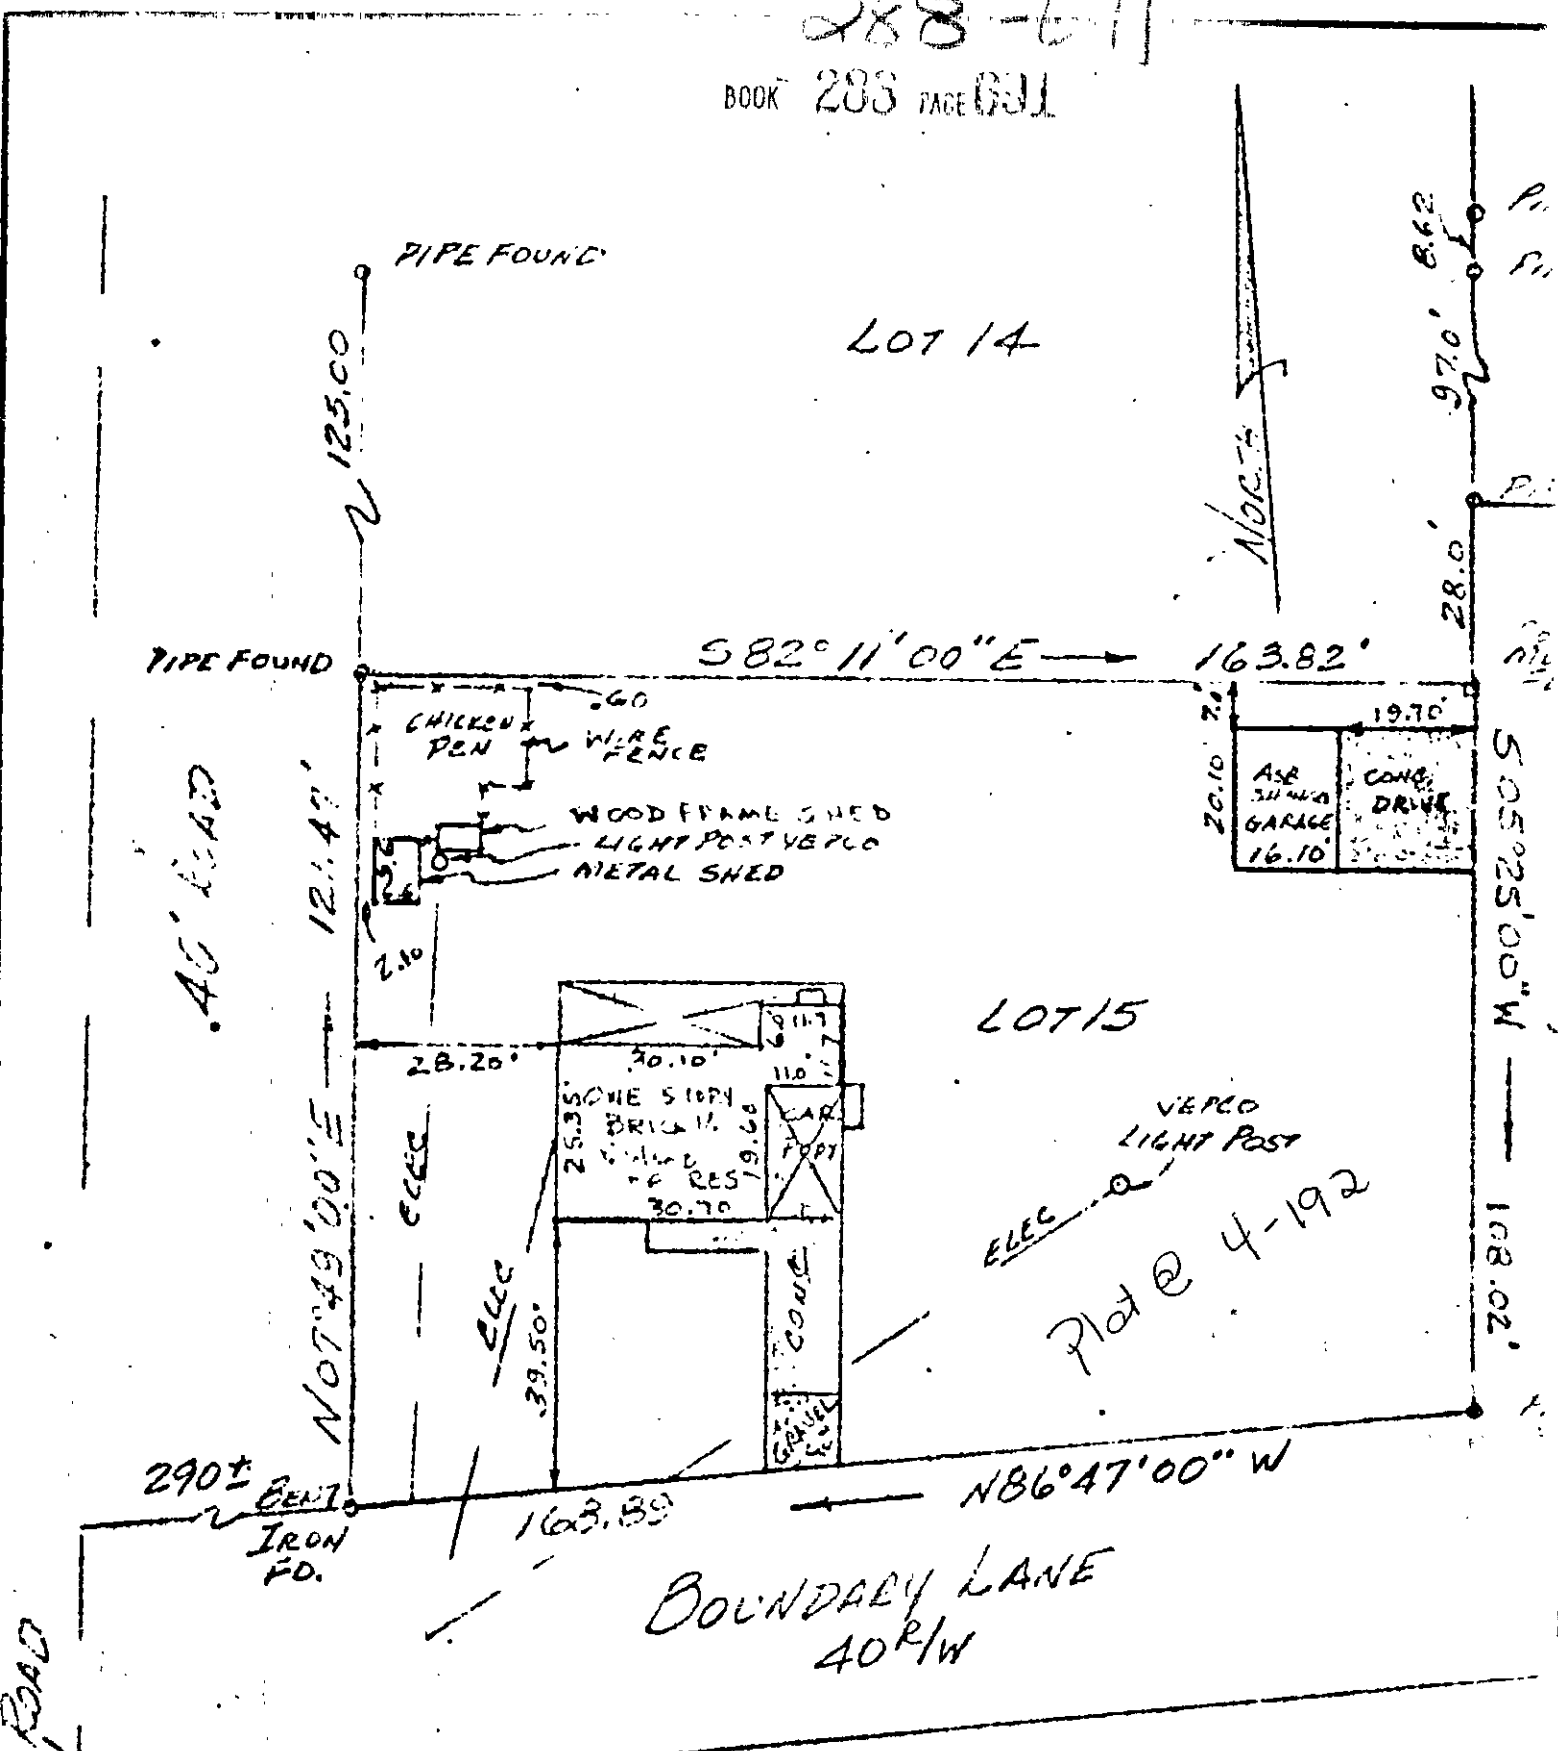

PLAT REFERENCES:
 PLAT BOOK A - PAGE 15
 DEED BOOK 201 - PAGE 72
 DEED BOOK 113 - PAGE 3

18B (15)

Town Map

#400 Boundary Lane

This is to certify that on June 13, 1971 I surveyed the property shown on this plat, and that the title lines and the walls of the buildings are as shown on this plat.

The buildings stand strictly within the title lines and there are no encroachments of other buildings on the property except as shown.

Andrey Becouvarakis
 ANDREY BECOUVARAKIS
 CERTIFIED SURVEYOR

PLAN OF THE PROPERTY OF
ROSE MARY BUR
 DEVELOPMENT
 DISTRICT
 VIRGINIA
 ANDREY BECOUVARAKIS
 SURVEYOR AND PLANNER