


325-614


BOOK 325 PAGE 614

APARTMENTS, INC.

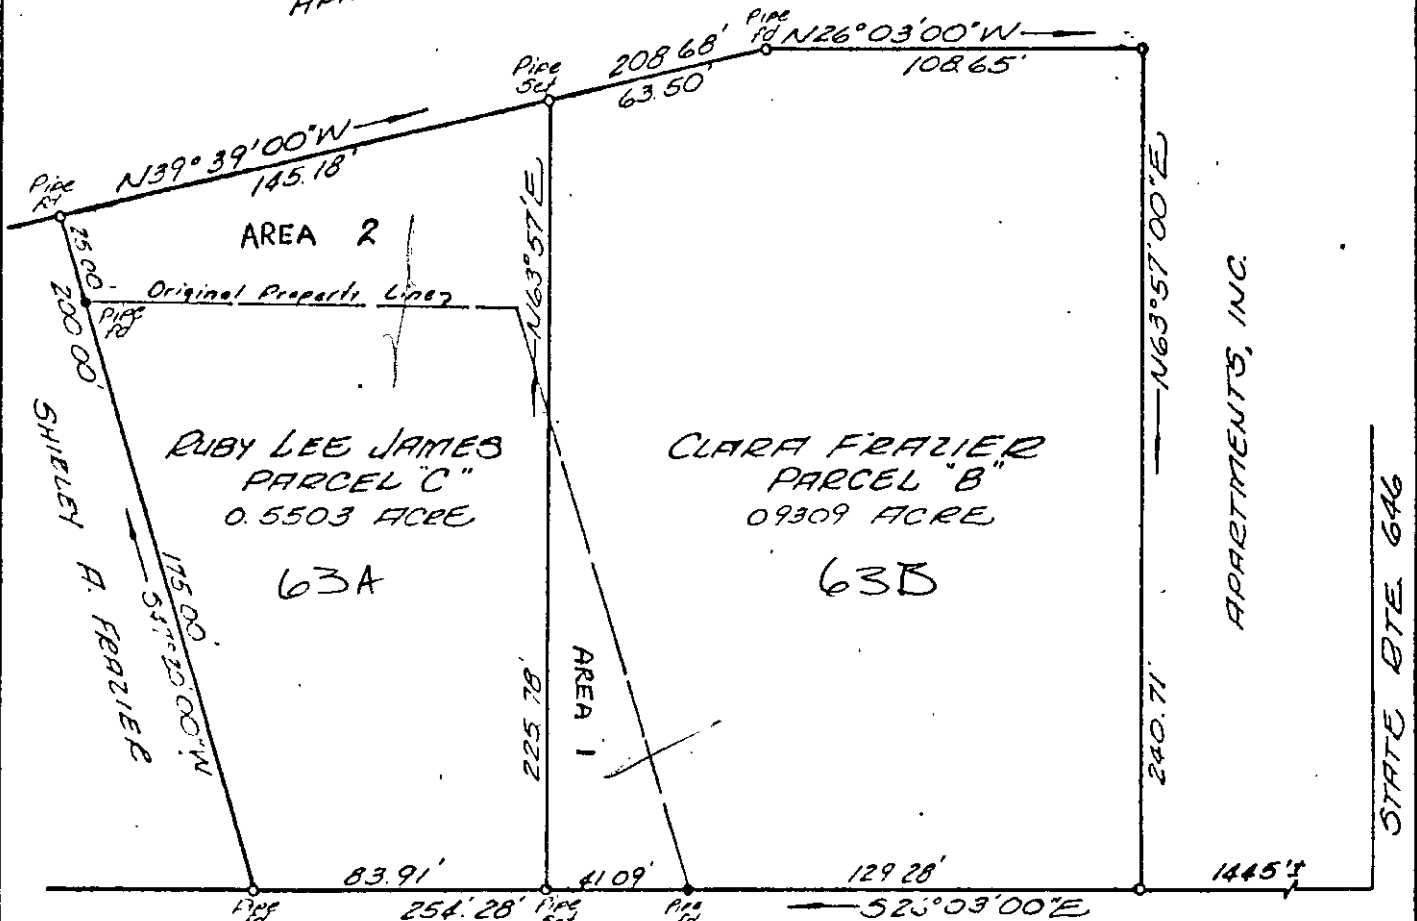

STATE ROUTE 604

Tax Map 2 - 63B & 63A

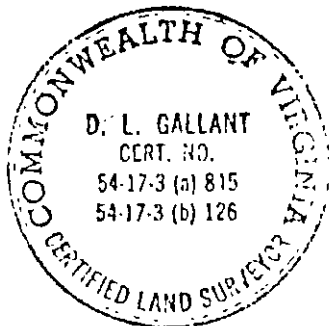

APPROVED
 By: [Signature]
 York County Virginia
 Date: 3-14-79

129.3
 141.3
 170.1

I certify that this perimeter survey is correct to the best of my knowledge and belief, subject to easements, servitudes and covenants of record

[Signature]

PLAT OF THE PROPERTY OF
 CLARA FRAZIER
 PARCEL "B" &
 RUBY LEE JAMES
 PARCEL "C"
 YORK COUNTY, VIRGINIA
 CORNEN & ASSOCIATES, INC.
 ENGINEERS - PLANNERS - SURVEYORS
 600 S. BROAD ST. - NEWPORT NEWS, VIRGINIA
 SCALE: 1" = 200' DATE: DEC 9, 1978