


347-394

347 PAGE 394

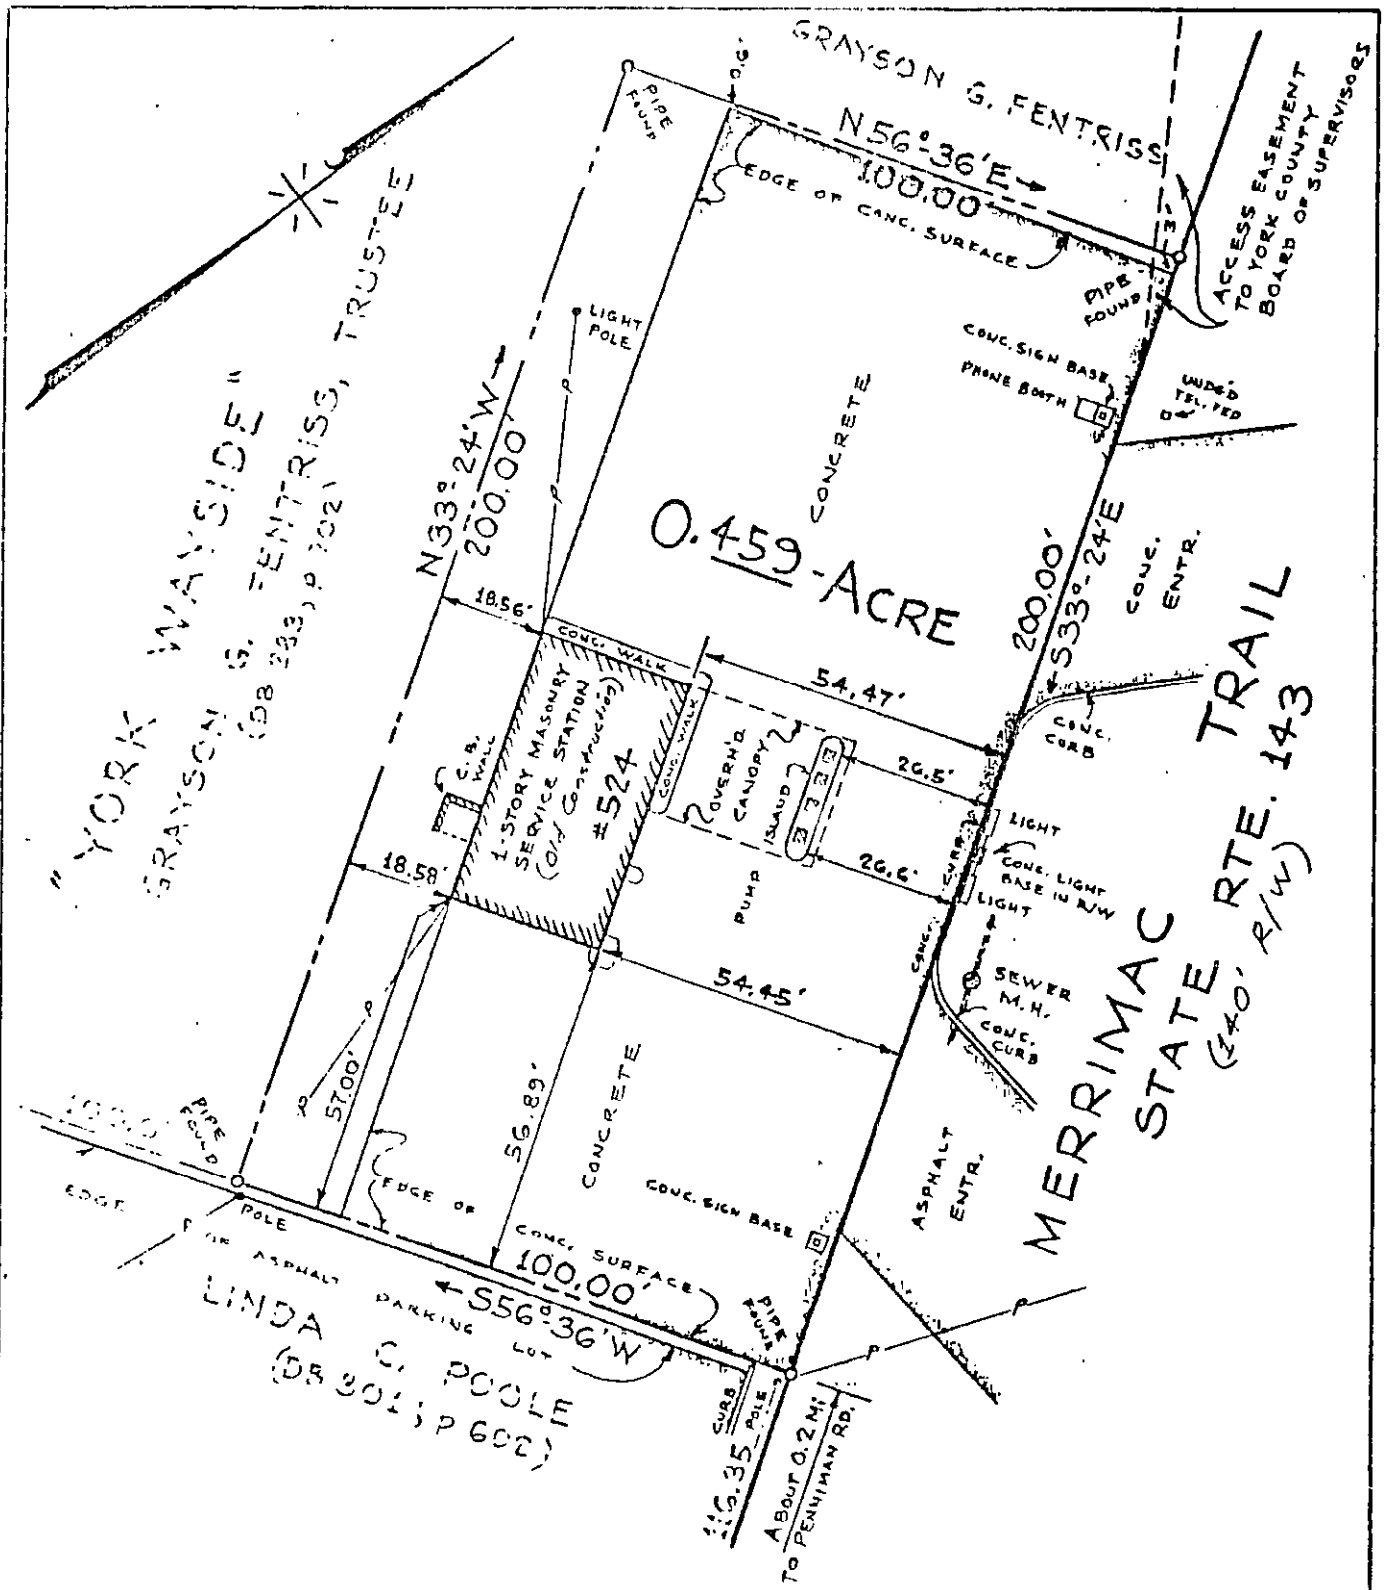

MAP OF PROPERTY WITH IMPROVEMENTS THEREON, NO. 524, SITUATED ON THE SOUTHWESTERN SIDE OF MERRIMAC TRAIL, (STATE RTE. NO. 143), NORTH OF PENNIMAN ROAD, IN BRUTON DISTRICT OF YORK COUNTY, VA.

SCALE :- 1" = 30'

SEPTEMBER 17, 1980.

This is to certify that on SEPTEMBER 17, 1980 I made an accurate Field Survey of the premises shown hereon; that all improvements and easements known or visible are shown hereon; that there are no encroachments by improvements either from adjoining premises or from subject premises upon adjoining premises, other than as shown hereon.



Kenneth L. Barton
 KENNETH L. BARTON
 SURVEYOR
 1000 N. ...
 YORK COUNTY, VA.

J.N. 8009-11

F.B. 207,p46

10-23