



Now or Formerly  
THOMAS E. RICHARDSON

Now or Formerly  
JOHN H. ADLEMAN

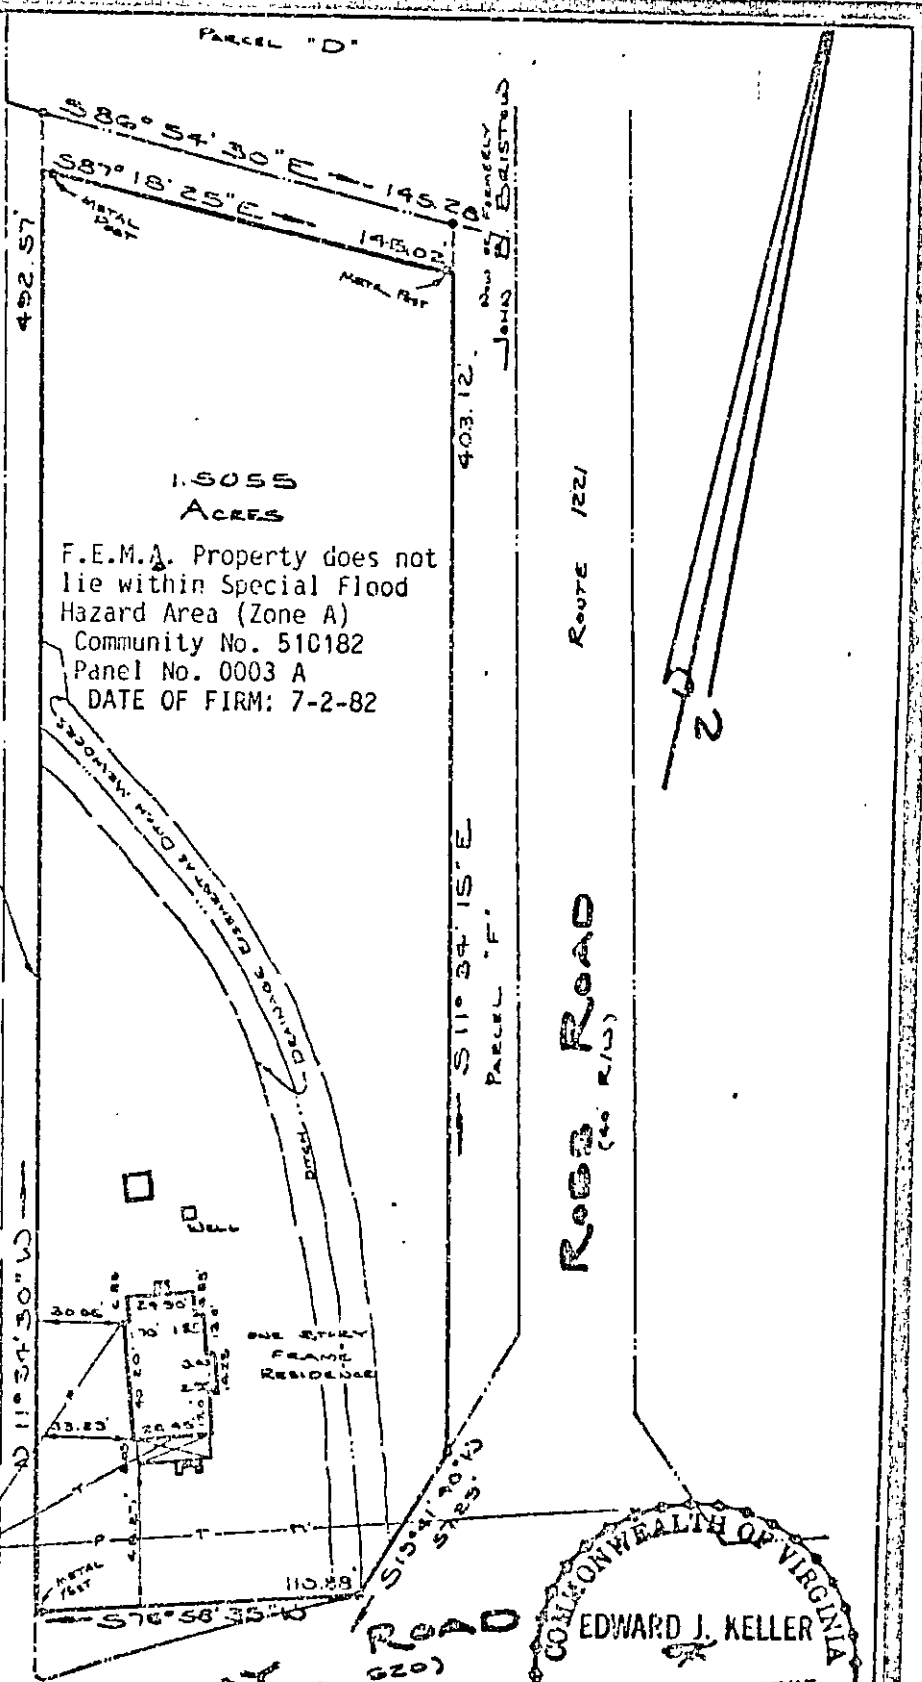

1.5055  
ACRES

F.E.M.A. Property does not  
lie within Special Flood  
Hazard Area (Zone A)  
Community No. 510182  
Panel No. 0003 A  
DATE OF FIRM: 7-2-82

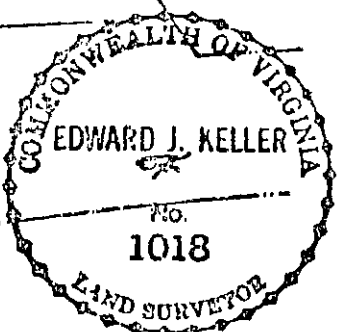

- SYMBOLS DENOTE:**
- PIPE FOUND
  - PIPE SET
  - ROD FOUND
  - CONC. MONUMENT

*Edward J. Keller*

I, *Edward J. Keller*, CERTIFY THAT THE SURVEY REPRESENTED BY THIS PLAT WAS MADE ON THIS DATE AND IS CORRECT TO THE BEST OF MY KNOWLEDGE AND BELIEF. THERE ARE NO ENCROACHMENTS OF OTHER BUILDINGS UNLESS SHOWN HEREON.

KELLER, LEWIS and ASSOCIATES, P.C.  
LAND SURVEYORS & PLANNERS  
NEWPORT NEWS, VIRGINIA

ADDRESS: 224 RAILWAY ROAD  
PLAT OF THE PROPERTY OF:  
BERNARD LEE SKEENS & ROBERTA W. SKEENS

PARCEL OF LAND  
CONTAINING  
**1.5055 ACRES**  
GRAFTON DISTRICT  
COUNTY OF  
YORK, VIRGINIA

CODE: BG-1364 SCALE: 1"=60' TO: PWW DATE: 09-23-86