

To NEWPORT NEWS ROUTE 173 To YORK COUNTY

NOTE: THIS PLAT DOES NOT REPRESENT A PHYSICAL BOUNDARY SURVEY.


N/P SINCLAIR PHILLIPS, ET ALS

DENBROOK STATION

40.01 AC.

LEWIS A. MEMURRAN, JR. ET ALS

N/P A.V. HERTZLER

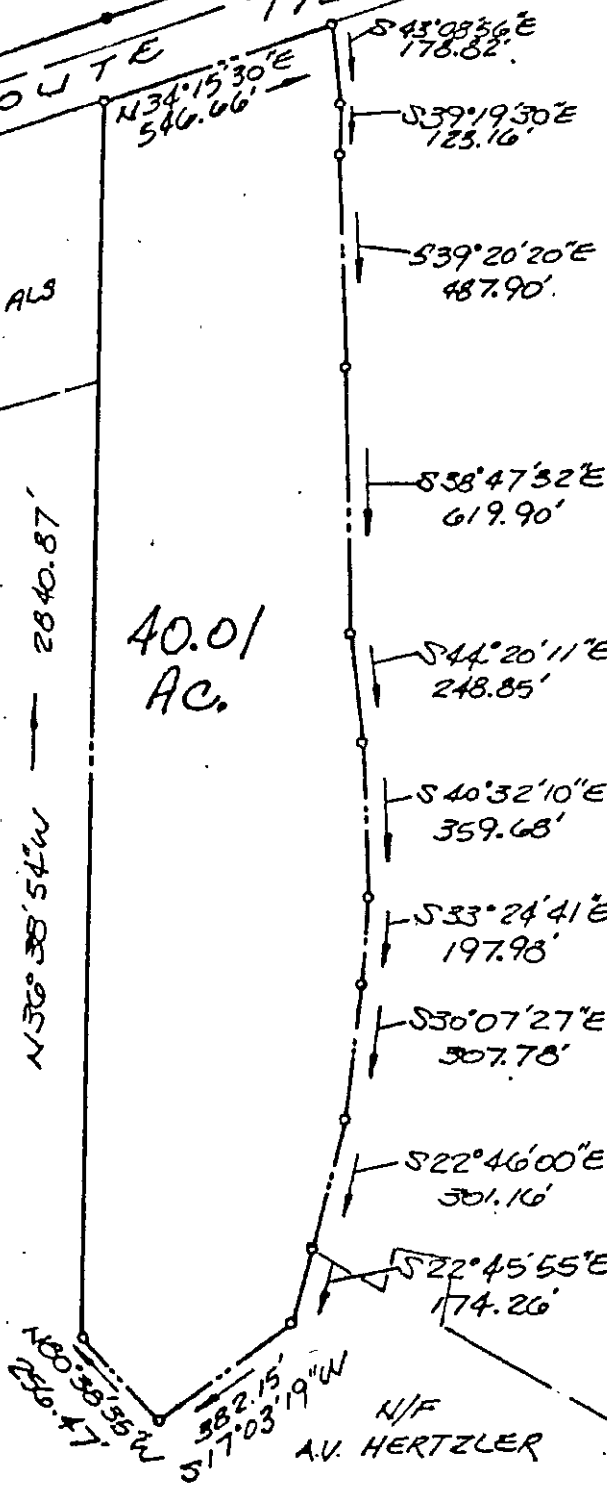

CARRIED AS ALL PART of 28-2

COMPOSITE PLAT OF THE PROPERTY OF SINCLAIR PHILLIPS, ET AL CONTAINING 40.01 AC ± YORK COUNTY - VIRGINIA

SCALE 1" = 400' JOB No. 90-08-5378 DATE Nov. 26, 1990 F.B. PG.



ALFONSO & ASSOCIATES, INC. SURVEYING - PLANNING 804-873-0750 NEWPORT NEWS, VIRGINIA

28-2 ✓