


BK0827PG0269

NOTE: THIS PLAT IS INTENDED FOR A DESCRIPTION OF EASEMENT ONLY, AND DOES NOT CONSTITUTE A BOUNDARY SURVEY.

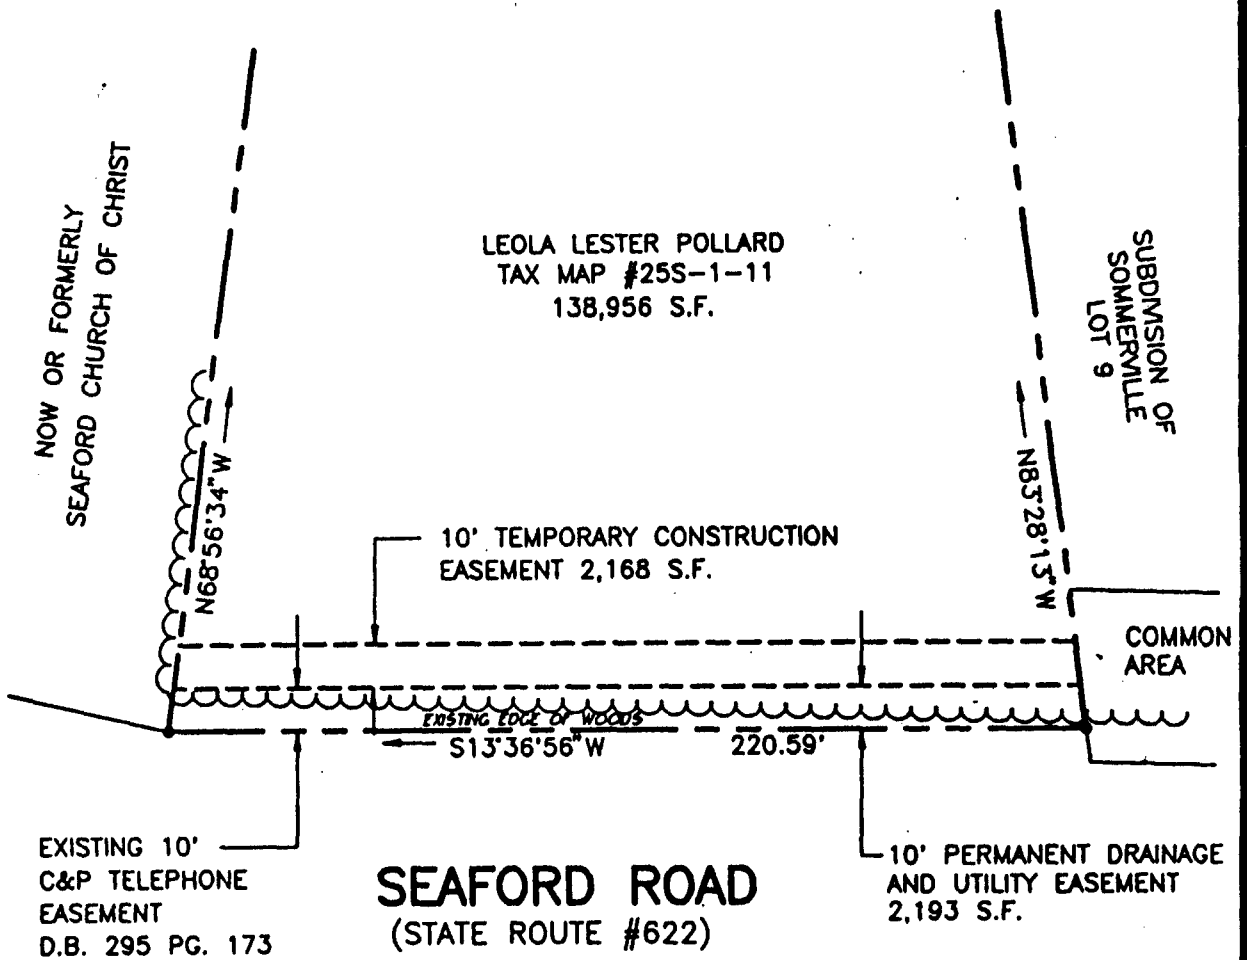

	REFERENCE: D.B. 202 P.G. 304 P.B. 8 P.G. 35	PLAT OF EASEMENT FROM: LEOLA LESTER POLLARD TO: COUNTY OF YORK, VIRGINIA PROJECT: SEAFORD AREA SANITARY SEWER	
	MERIDIAN BASED ON THE VIRGINIA STATE PLANE COORDINATE SYSTEM (SOUTH ZONE)	DATE: 5/31/94	SCALE: 1"=40'
	DRAWN: PWM NO: 94-802	SLEDO, RUNEY & ASSOCIATES, P.C. ENGINEERS PLANNERS SURVEYORS 11832 ROCK LANDING DRIVE, SUITE 203 NEWPORT NEWS, VIRGINIA 23606 (804) 873-3300	