

155

160


165

170

SUFFOLK DISTRICT DESIGN UNIT

DESIGN FEATURES RELATING TO CONSTRUCTION OR TO REGULATION AND CONTROL OF TRAFFIC MAY BE SUBJECT TO CHANGE AS DEEMED NECESSARY BY THE DEPARTMENT.

REVISED	FHWA REGION	STATE	FEDERAL NO PROJECT	ROUTE	STATE PROJECT	SHEET
12-02-96						
12-20-96						
01-28-97						
03-28-97	3	VA		603	0603-099-127.M-501	4
04-28-97						
08-27-97						
09-09-97						

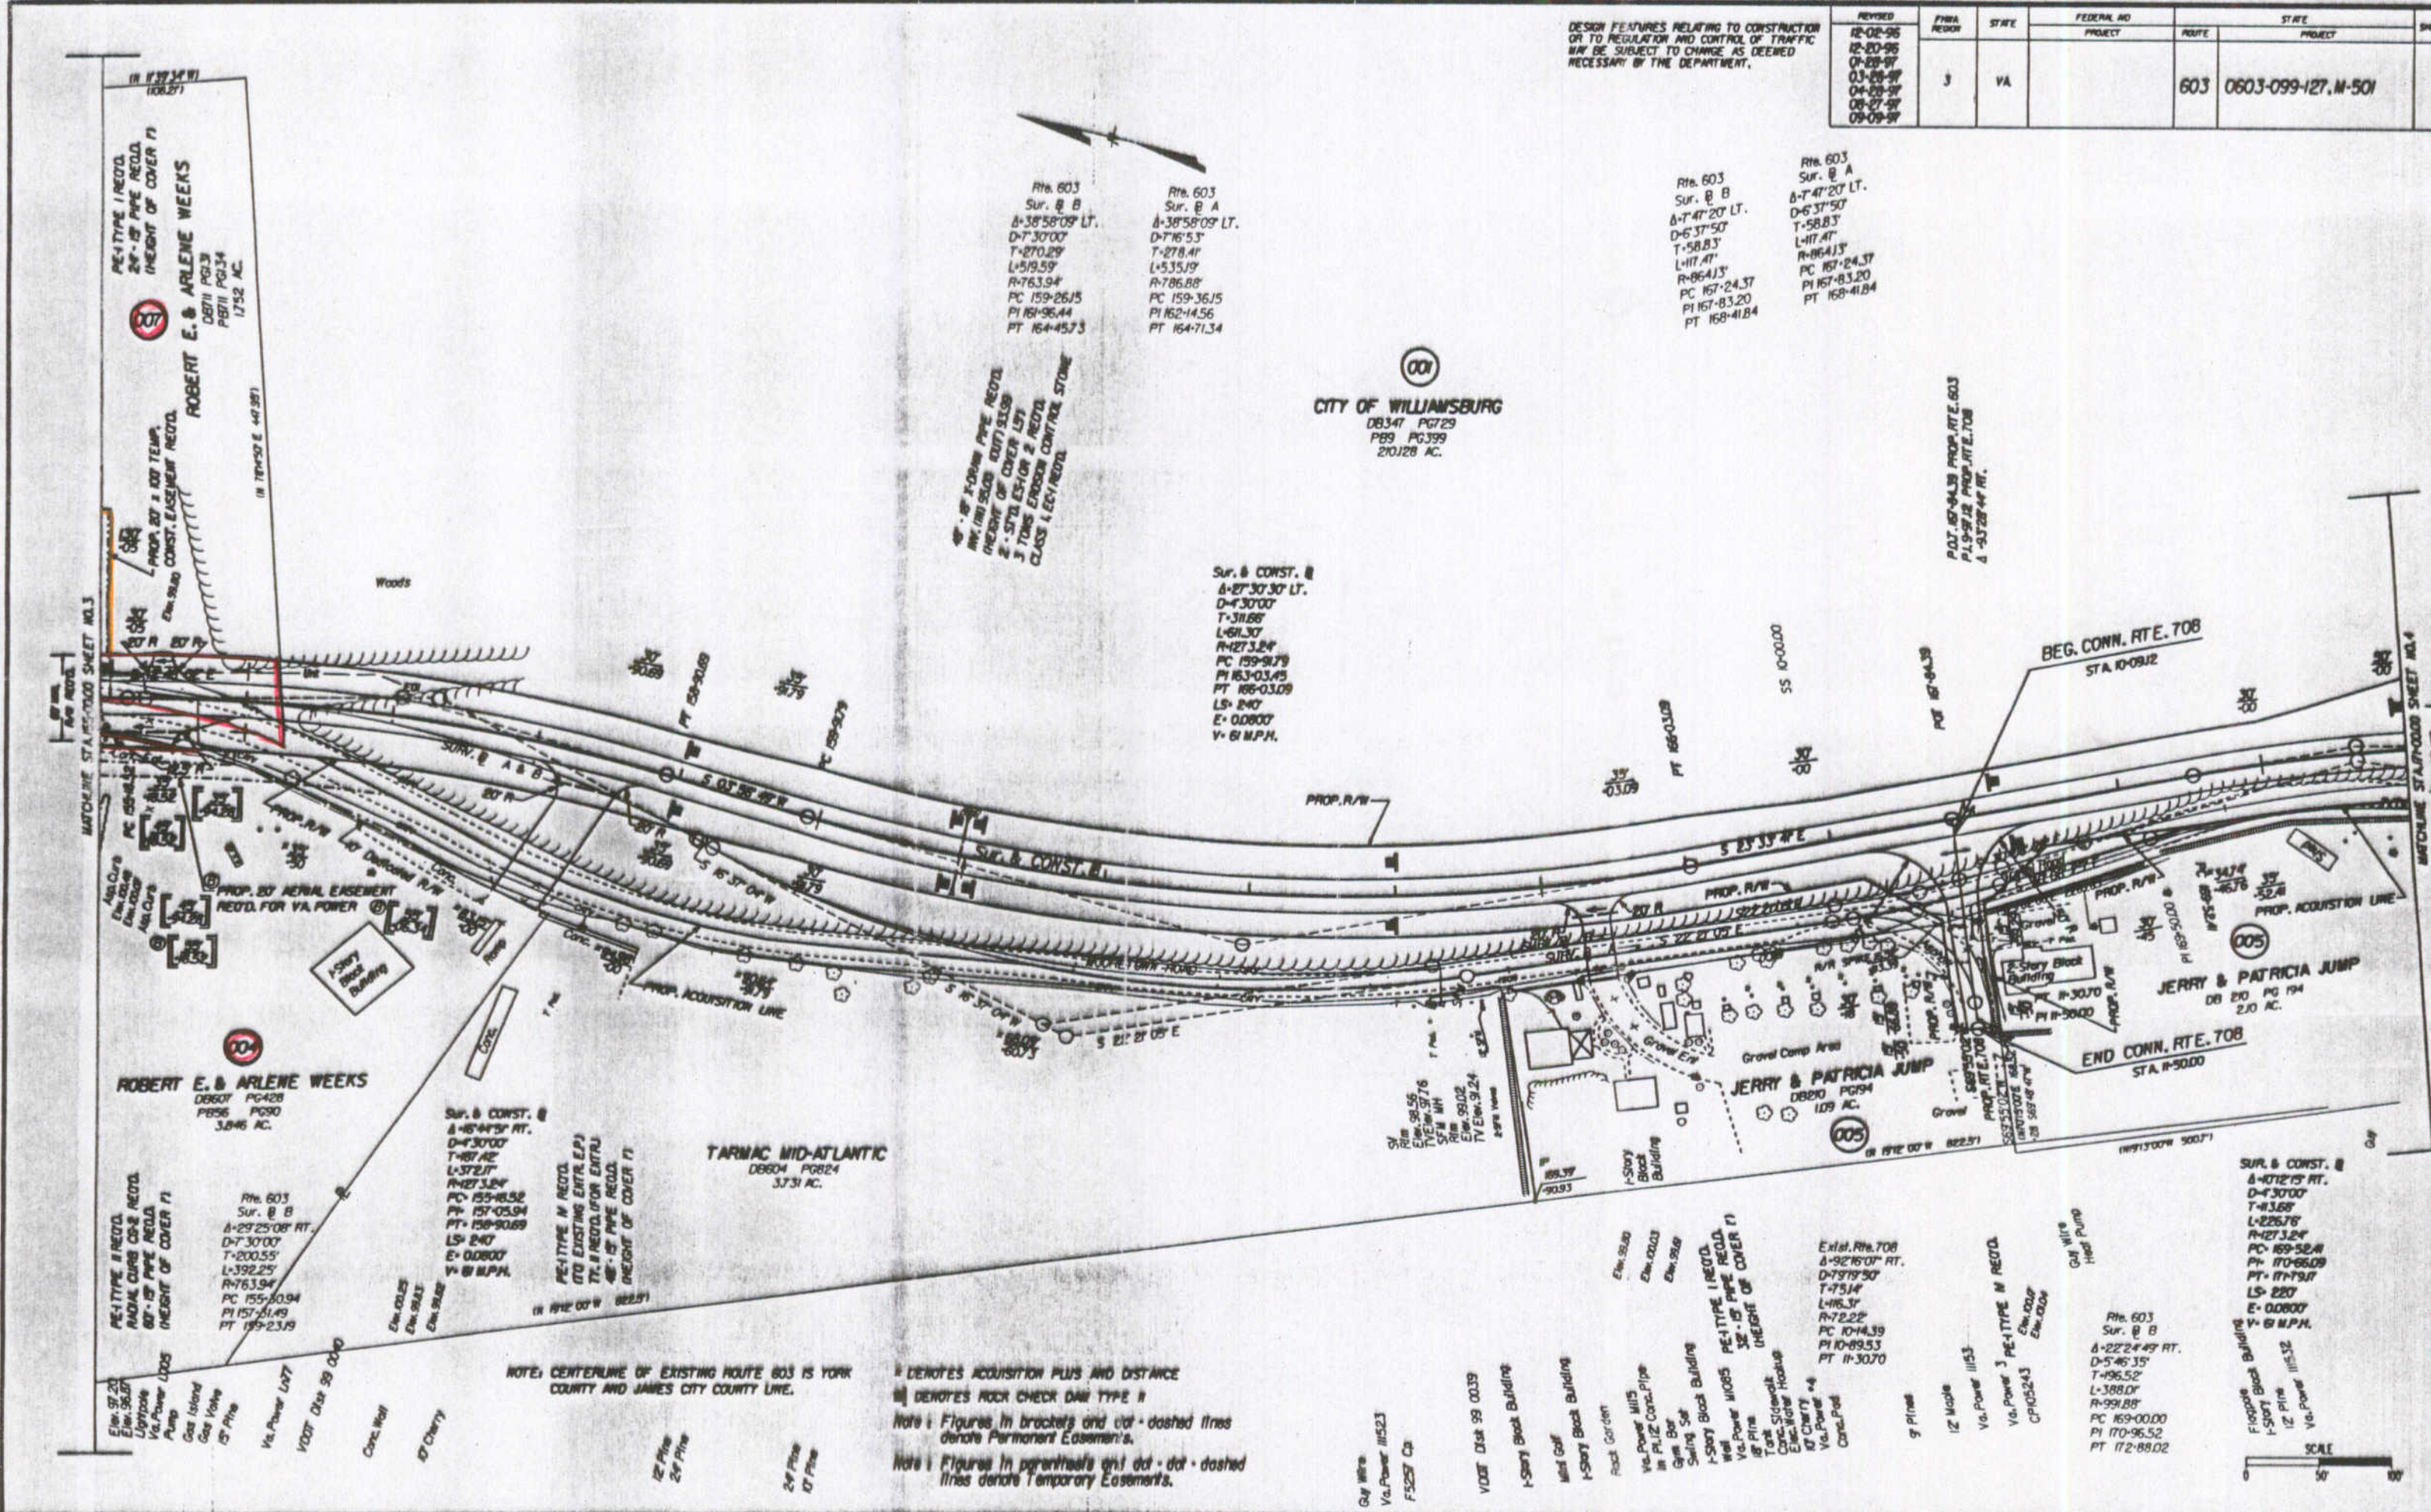

Supervised by: E.A. HOLLOWAY  
 Designed by: S.A. WISSON  
 CAD Operator: J.M.  
 Revised by:

PLAN	DATE	BY	CHKD

NOTE: CENTERLINE OF EXISTING ROUTE 603 IS YORK COUNTY AND JAMES CITY COUNTY LINE.

☐ DENOTES ACQUISITION PLUS AND DISTANCE

☐ DENOTES ROCK CHECK DAM TYPE II

Note: Figures in brackets and dot-dashed lines denote Permanent Easements.

Note: Figures in parentheses and dot-dot-dashed lines denote Temporary Easements.

