



BK1018PG0740

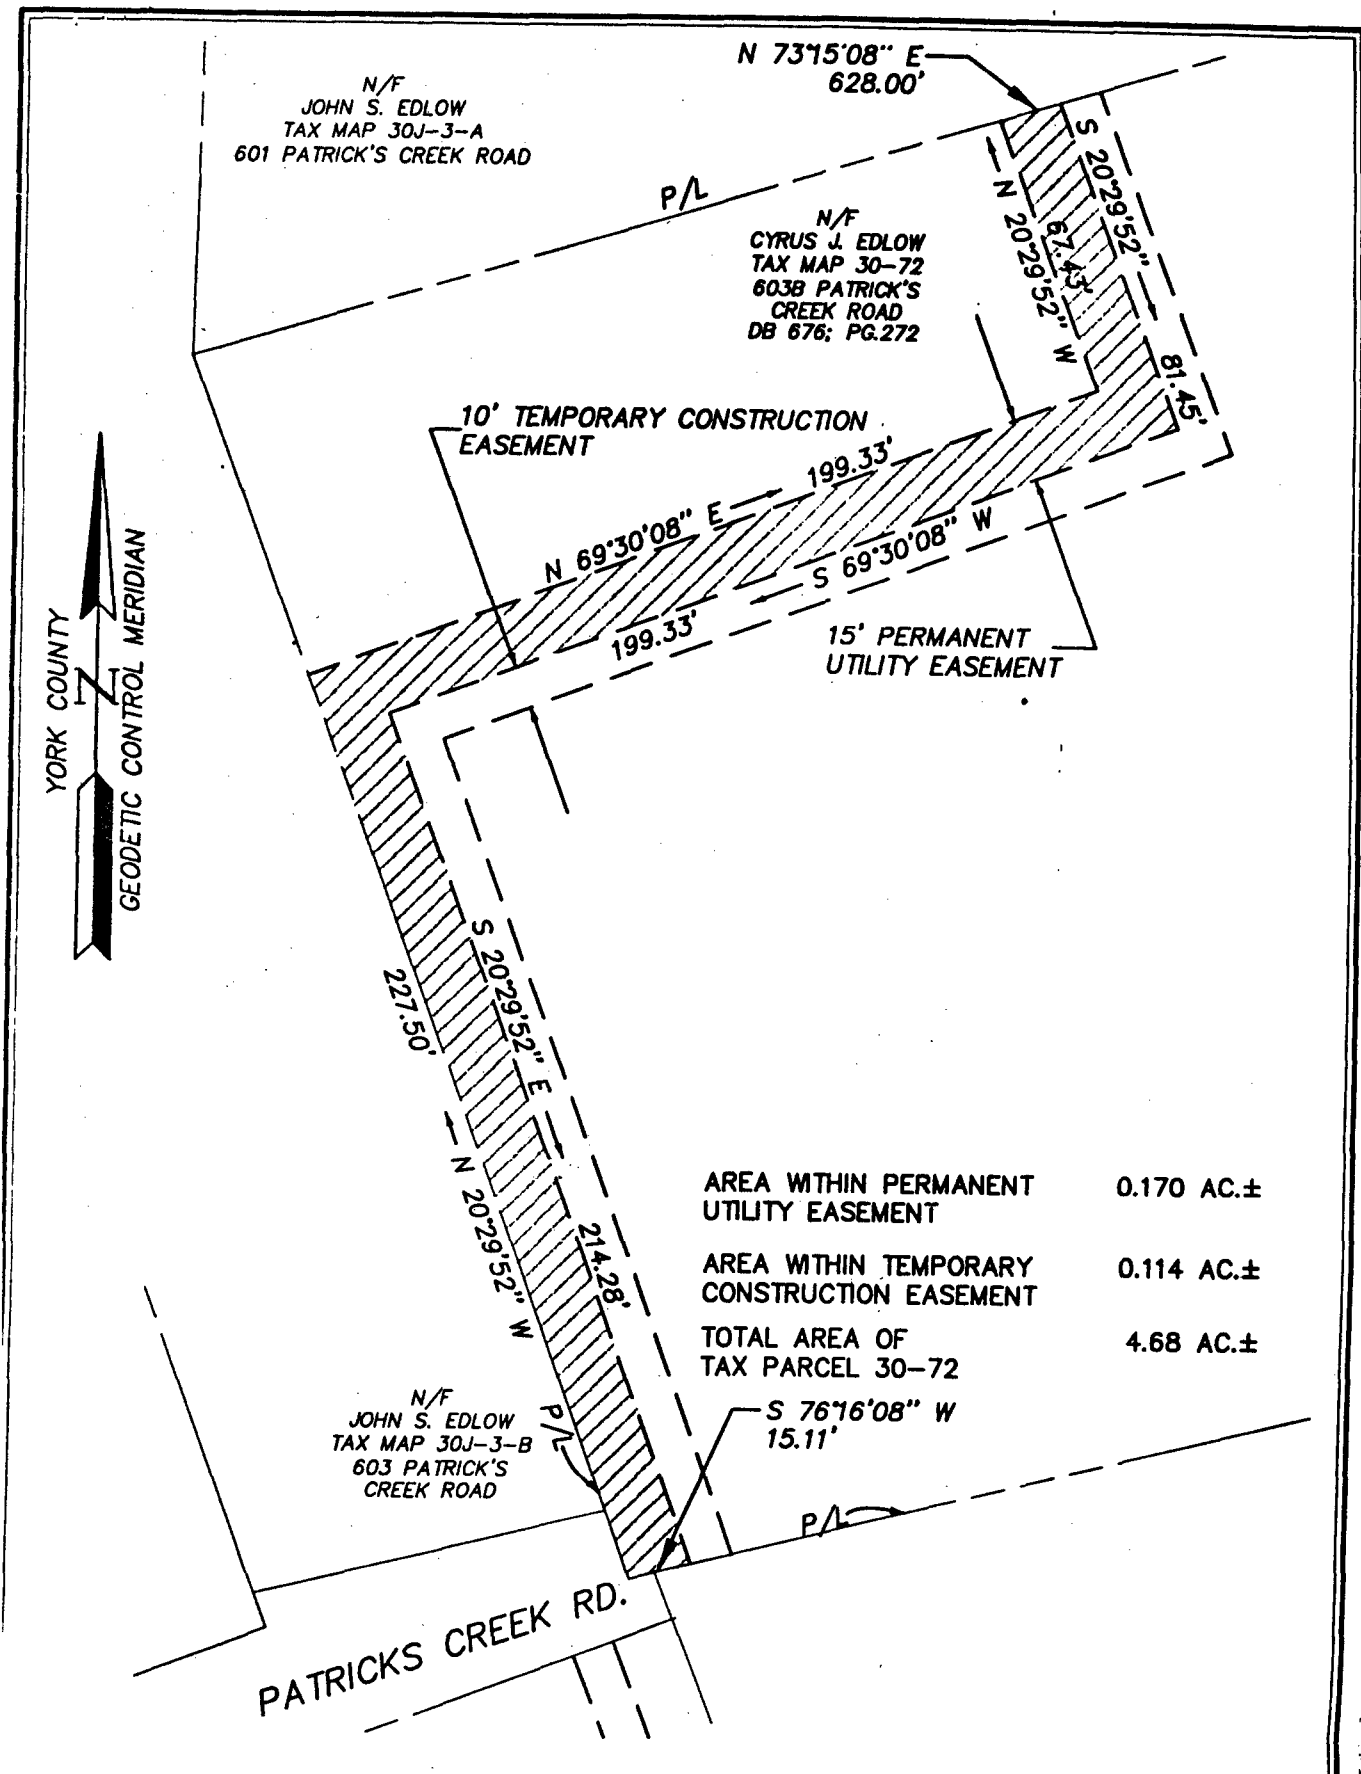

AREA WITHIN PERMANENT UTILITY EASEMENT	0.170 AC.±
AREA WITHIN TEMPORARY CONSTRUCTION EASEMENT	0.114 AC.±
TOTAL AREA OF TAX PARCEL 30-72	4.68 AC.±

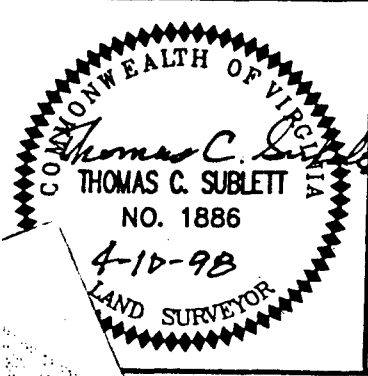

References:

Notes:

PLAT OF EASEMENT CONVEYANCE
FROM: CYRUS J. EDLOW
TO: COUNTY OF YORK, VIRGINIA
PROJECT: OLD LAKESIDE /
PATRICKS CREEK SEWER PROJECT

Date: 4/10/98 Scale: 1" = 40' Job No: 8195P18

ES Consulting Engineers
 Engineers, Surveyors, Planners

5248 OLDE TOWNE ROAD, SUITE 1
 Williamsburg, Virginia 23188
 (757) 253-0040
 FAX (757) 220-8994