

29-24-D

1471010501 1999 9:41:199 S:\n\1471010501


Ref. File - p\4701010501.dwg Levels On - 163
 Ref. File - p\4701010501.dwg Levels On - 163
DESIGN FEATURES RELATING TO CONSTRUCTION OR TO REGULATION AND CONTROL OF TRAFFIC MAY BE SUBJECT TO CHANGE AS DEEMED NECESSARY BY THE DEPARTMENT

REVISED	FHWA REGION	STATE	FEDERAL AID PROJECT	ROUTE	STATE PROJECT	SHEET NO
02-22-99 04-26-99 05-04-99 06-23-99	3	VA.		17	6017-099-122, PE-101, RW-201, C-501	5

- (A) **DONALD J. REICHLER**
CAROL A. REICHLER
D.B. 906 PG. 552
AC .38
- (B) **HARRY BYRD ROBINSON**
JUNE S. ROBINSON
D.B. 286 PG. 271
AC .60
- (C) **TERRY H. HAKE**
RACHEL A. HAKE
D.B. 877 PG. 001
P.B. 12 PG. 326
AC .56
- (D) **JACKIE M. DOBY**
D.B. 983 PG. 61
AC .61

LANE B
 P.I. NO. 6
 DELTA • 39° 36' 80" LT.
 D • 2' 50" 42.25"
 T • 716.32
 L • 1376.42
 R • 2013.86
 PC 398+44.45 (B)
 PI 405+30.76 (B)
 PT 411+90.87 (B)
 V 45 mph
 E 2.89% Sign

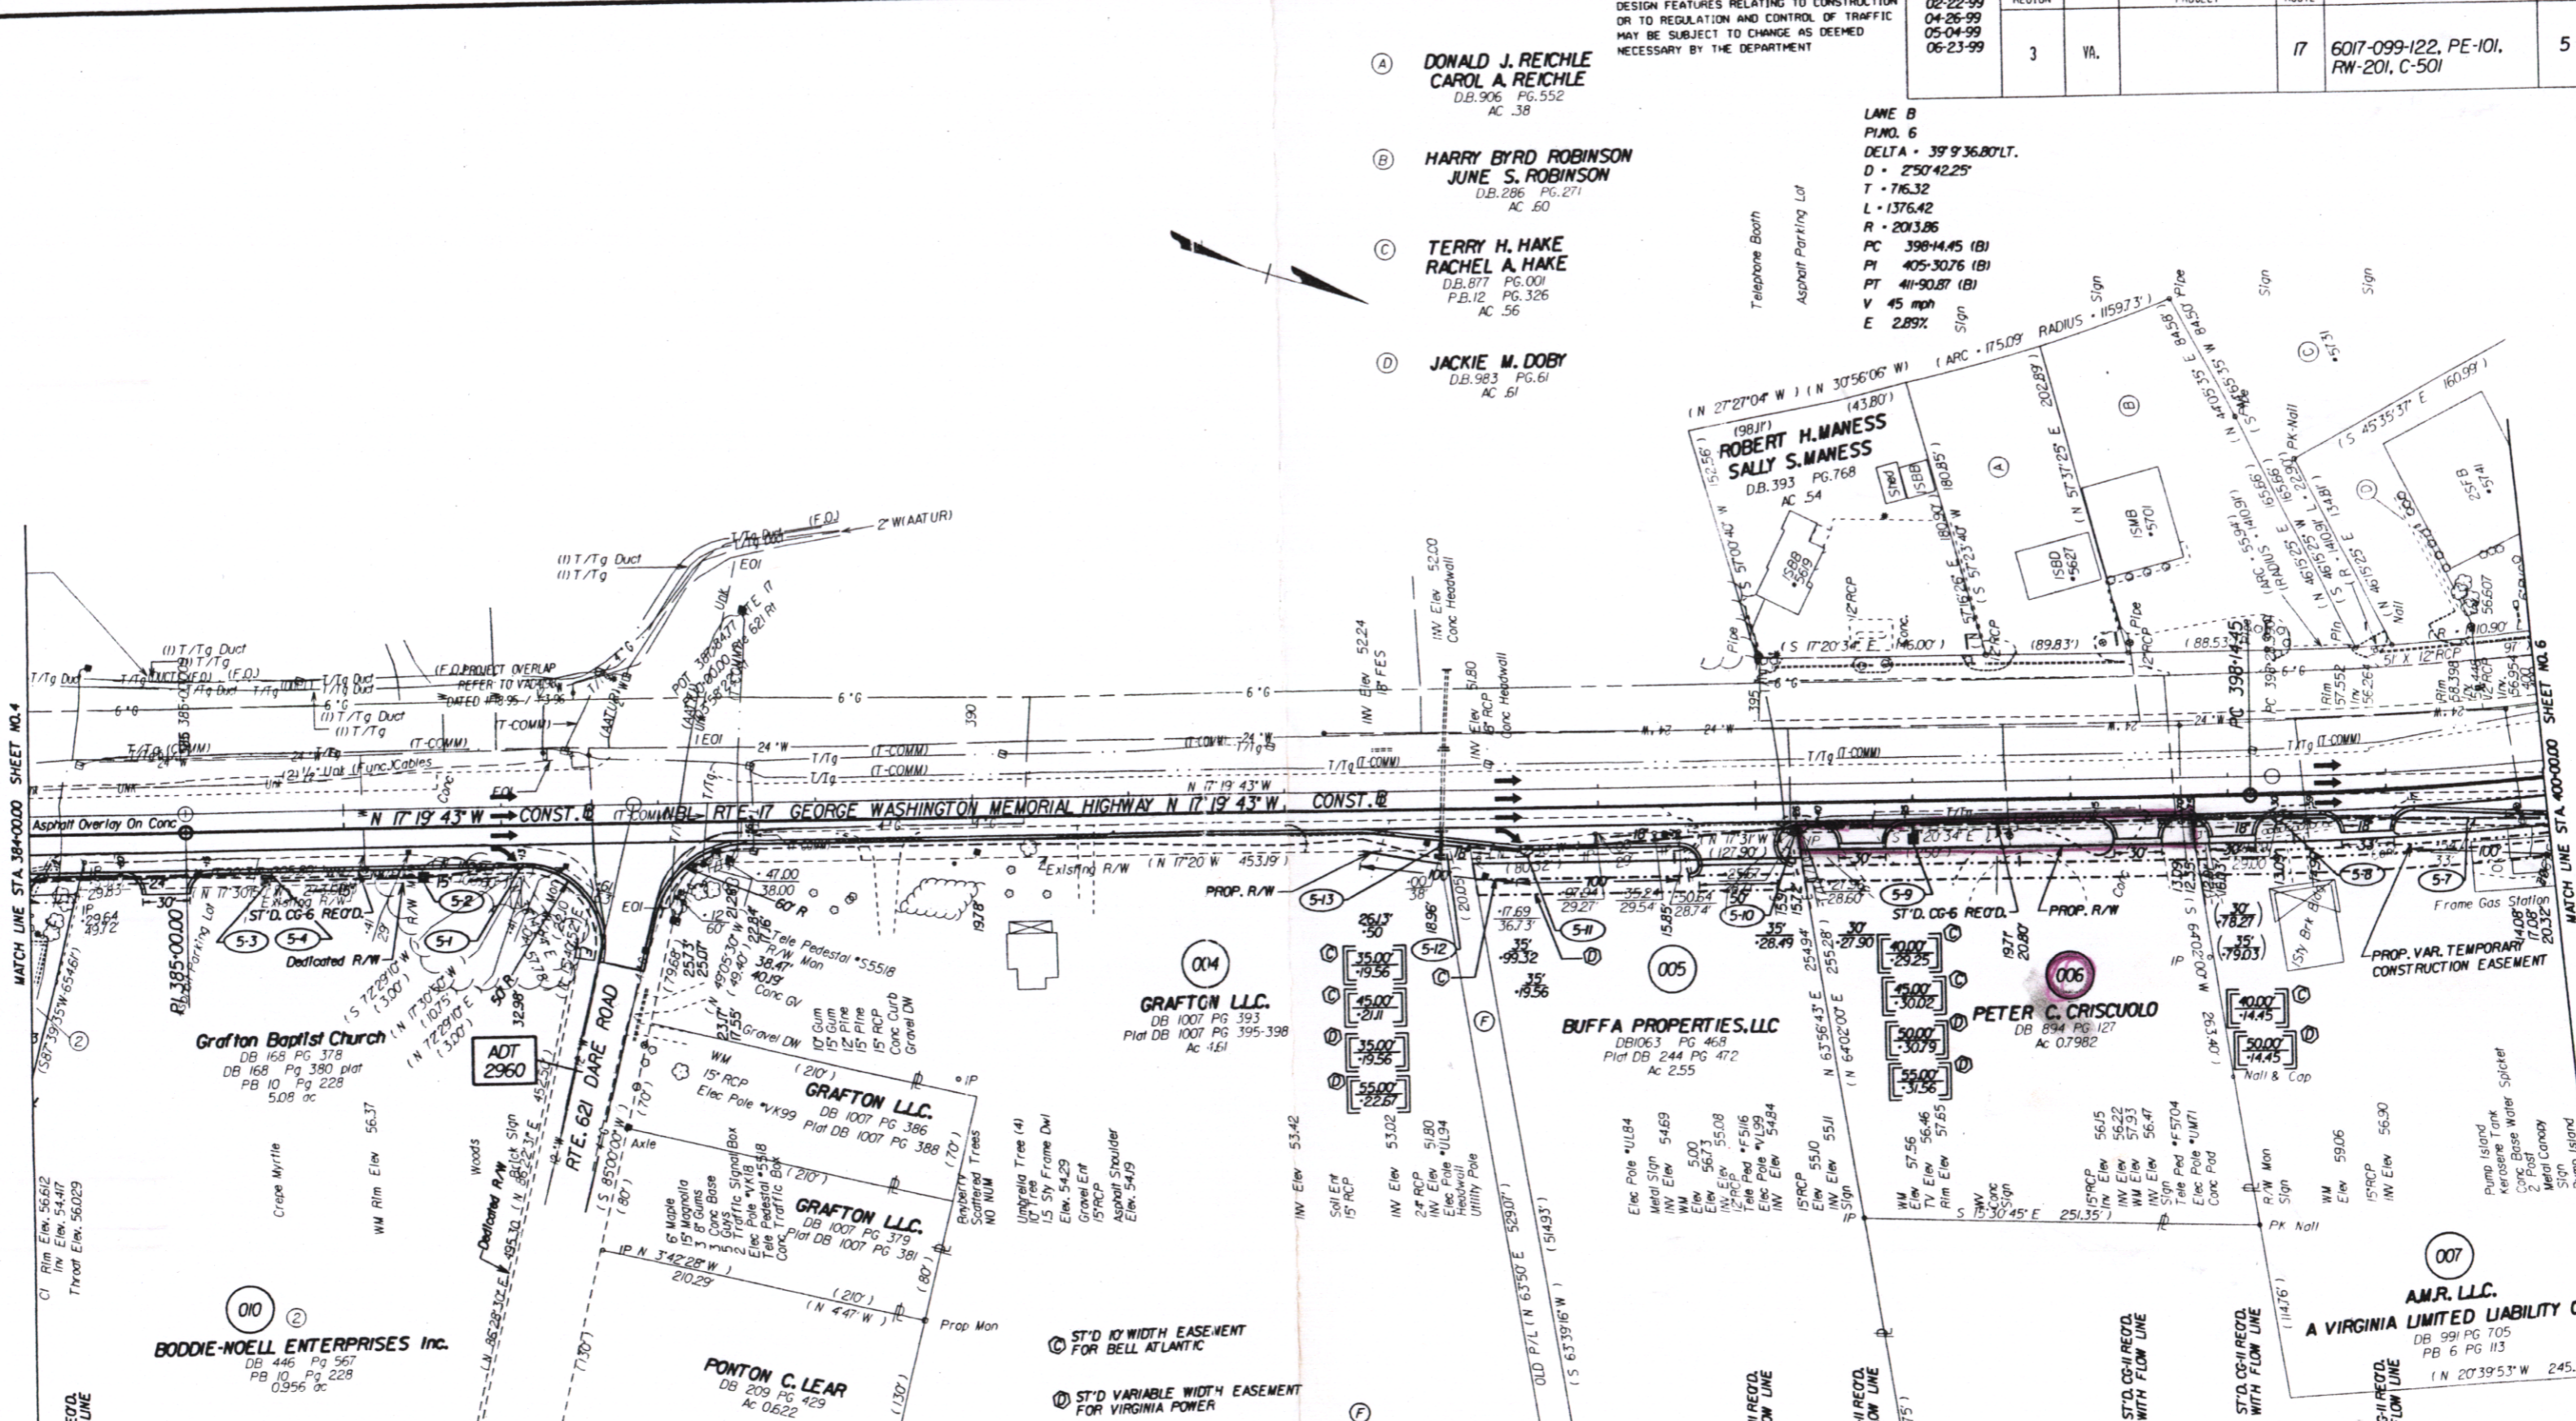

- ST'D 10' WIDTH EASEMENT FOR BELL ATLANTIC
- ST'D VARIABLE WIDTH EASEMENT FOR VIRGINIA POWER

AMR, LLC.
A VIRGINIA UNITED LIABILITY CO.
 DB 991 PG 705
 PB 6 PG 113
 (N 20° 39' 53" W 245.37')