


Design File: \\snp\1470106.dwg Date: 10/19/99 10:08:19

SUFFOLK DISTRICT DESIGN UNIT

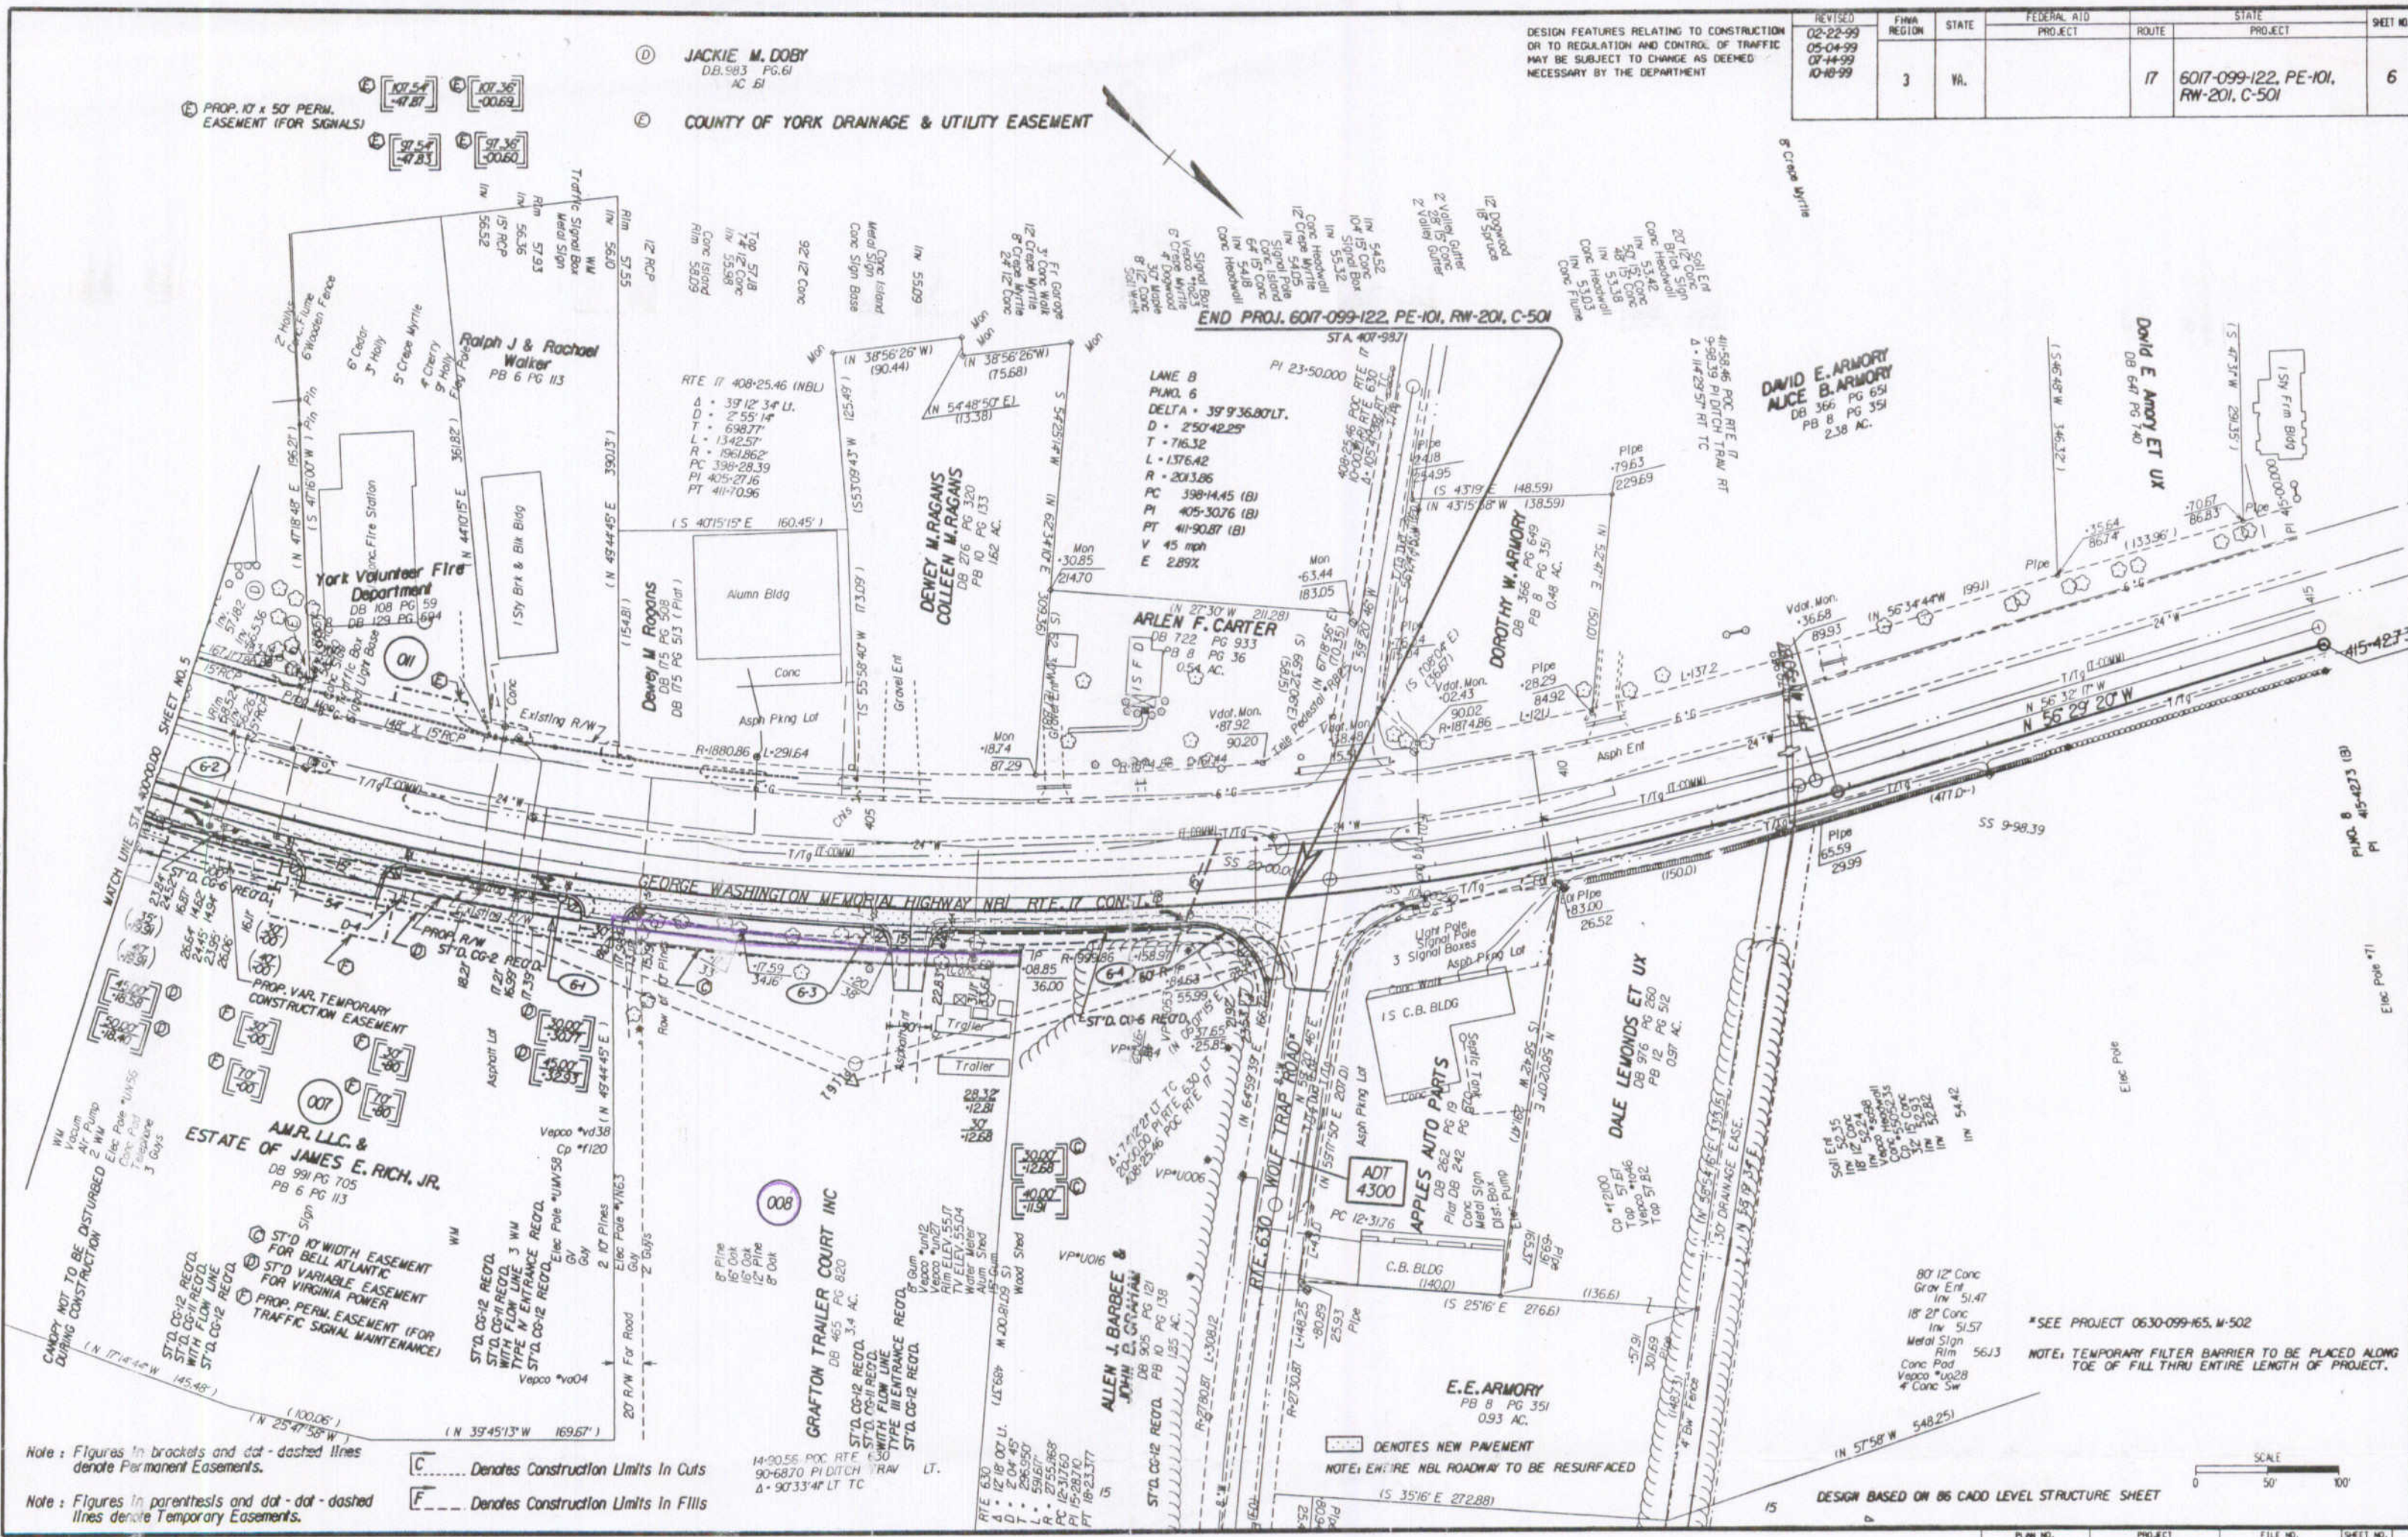

DESIGN FEATURES RELATING TO CONSTRUCTION OR TO REGULATION AND CONTROL OF TRAFFIC MAY BE SUBJECT TO CHANGE AS DEEMED NECESSARY BY THE DEPARTMENT

REVISED	FINA REGION	STATE	FEDERAL AID PROJECT	ROUTE	STATE PROJECT	SHEET NO.
02-22-99	3	VA.		17	6017-099-122, PE-101, RW-201, C-501	6
05-04-99						
07-14-99						
10-10-99						

Note: Figures in brackets and dot-dashed lines denote Permanent Easements.

Note: Figures in parenthesis and dot-dot-dashed lines denote Temporary Easements.

C..... Denotes Construction Limits In Cuts

F..... Denotes Construction Limits In Fills

*SEE PROJECT 0630-099-165, W-502
NOTE: TEMPORARY FILTER BARRIER TO BE PLACED ALONG TOE OF FILL THRU ENTIRE LENGTH OF PROJECT.

SCALE 0 50 100
DESIGN BASED ON 86 CADD LEVEL STRUCTURE SHEET

PLM NO.	PROJECT	FILE NO.	SHEET NO.
A	6017-099-122		6