


PG0136 MAY 18 00


NOW OR FORMERLY
LOT 11
YORK GARDENS
(D.B. 5, P. 48)

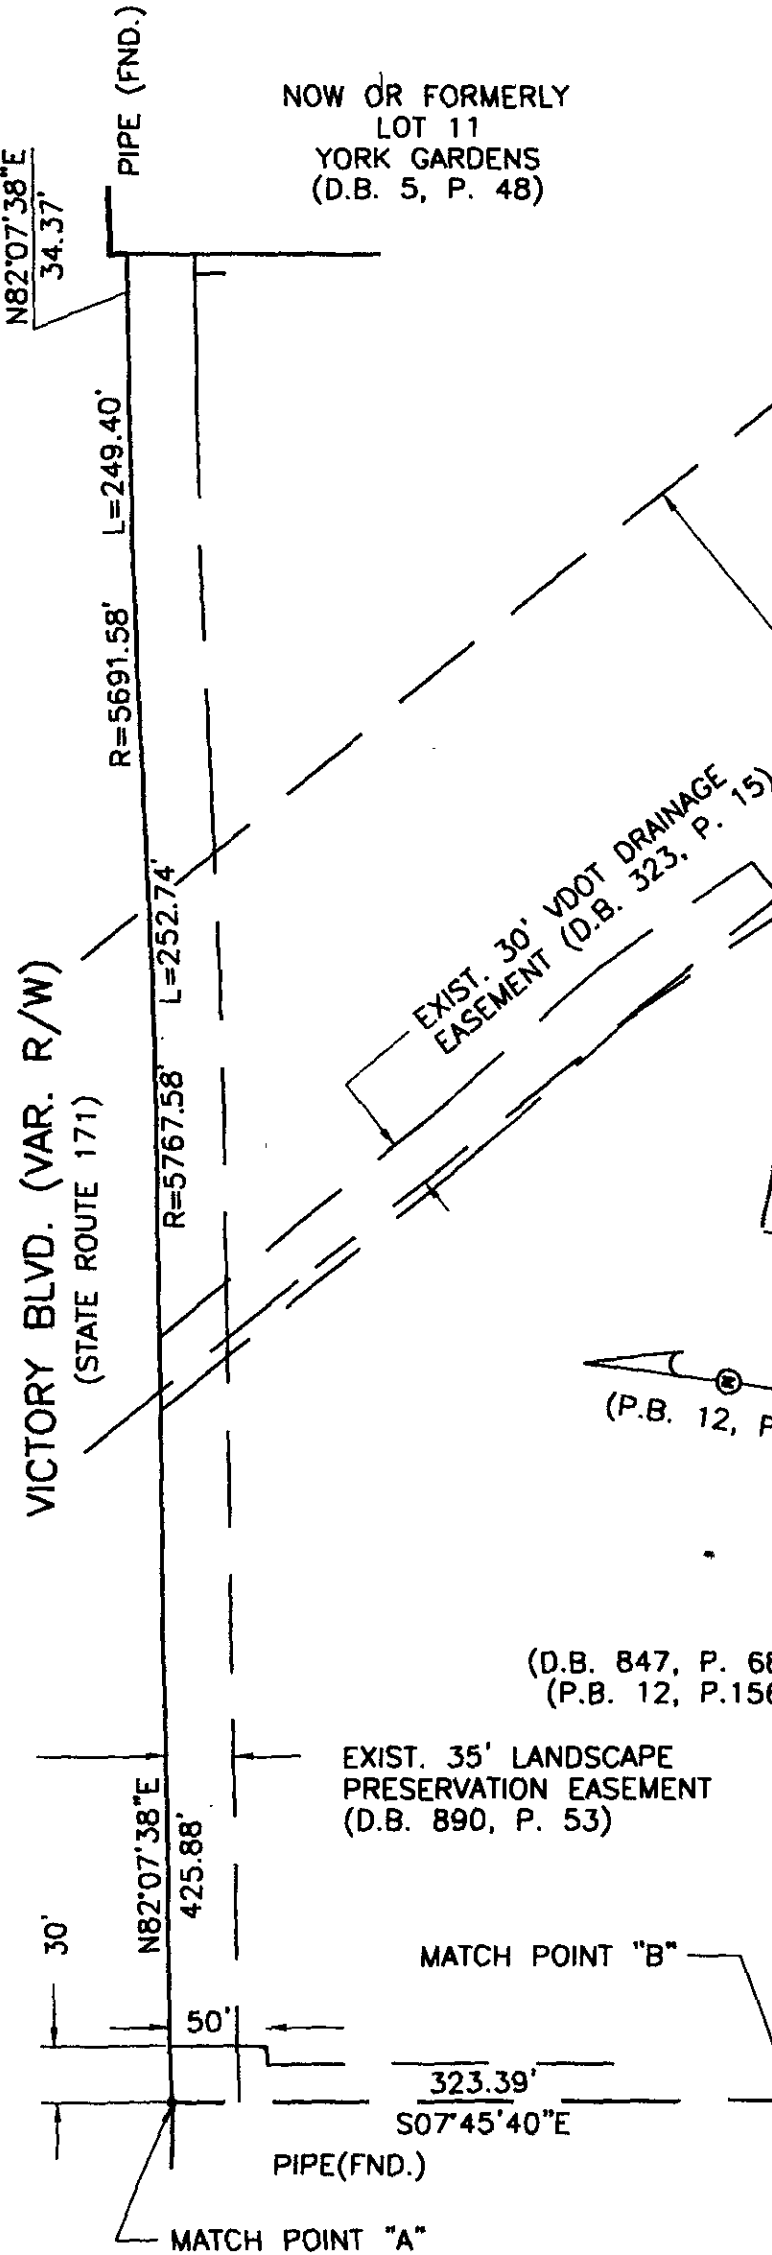

EXIST. 200' VIRGINIA
POWER EASEMENT
(D.B. 75, P. 161)


EXIST. 30' VDOT DRAINAGE
EASEMENT (D.B. 323, P. 15)

YORK COUNTY
APPROVED FOR RECORDATION
BY: *J.B. August, Jr.*
TITLE: *Right-of-Way Agent*
DATE: *5-1-00*

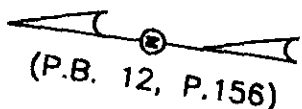

(D.B. 847, P. 682)
(P.B. 12, P.156)

EXIST. 35' LANDSCAPE
PRESERVATION EASEMENT
(D.B. 890, P. 53)

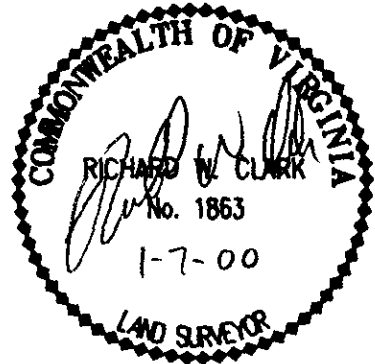

PLAT SHOWING
EASEMENT DEDICATIONS
TO
THE COUNTY OF YORK, VIRGINIA
BY
PENINSULA COMMUNITY CHAPEL
YORK COUNTY, VIRGINIA
SCALE : 1" = 100' JANUARY 7, 2000

C. ALLAN BAMFORTH, JR.
ENGINEER - SURVEYOR, LTD.
NORFOLK, VIRGINIA