


GRID NORTH  
VIRGINIA COORDINATE SYSTEM  
ESTABLISHED FROM YORK  
COUNTY CONTROL

U. S. ROUTE 17 160' R/W  
GEORGE WASHINGTON MEMORIAL HIGHWAY

**20' DRAINAGE AND UTILITY  
EASEMENT HEREBY CONVEYED  
TO YORK COUNTY**

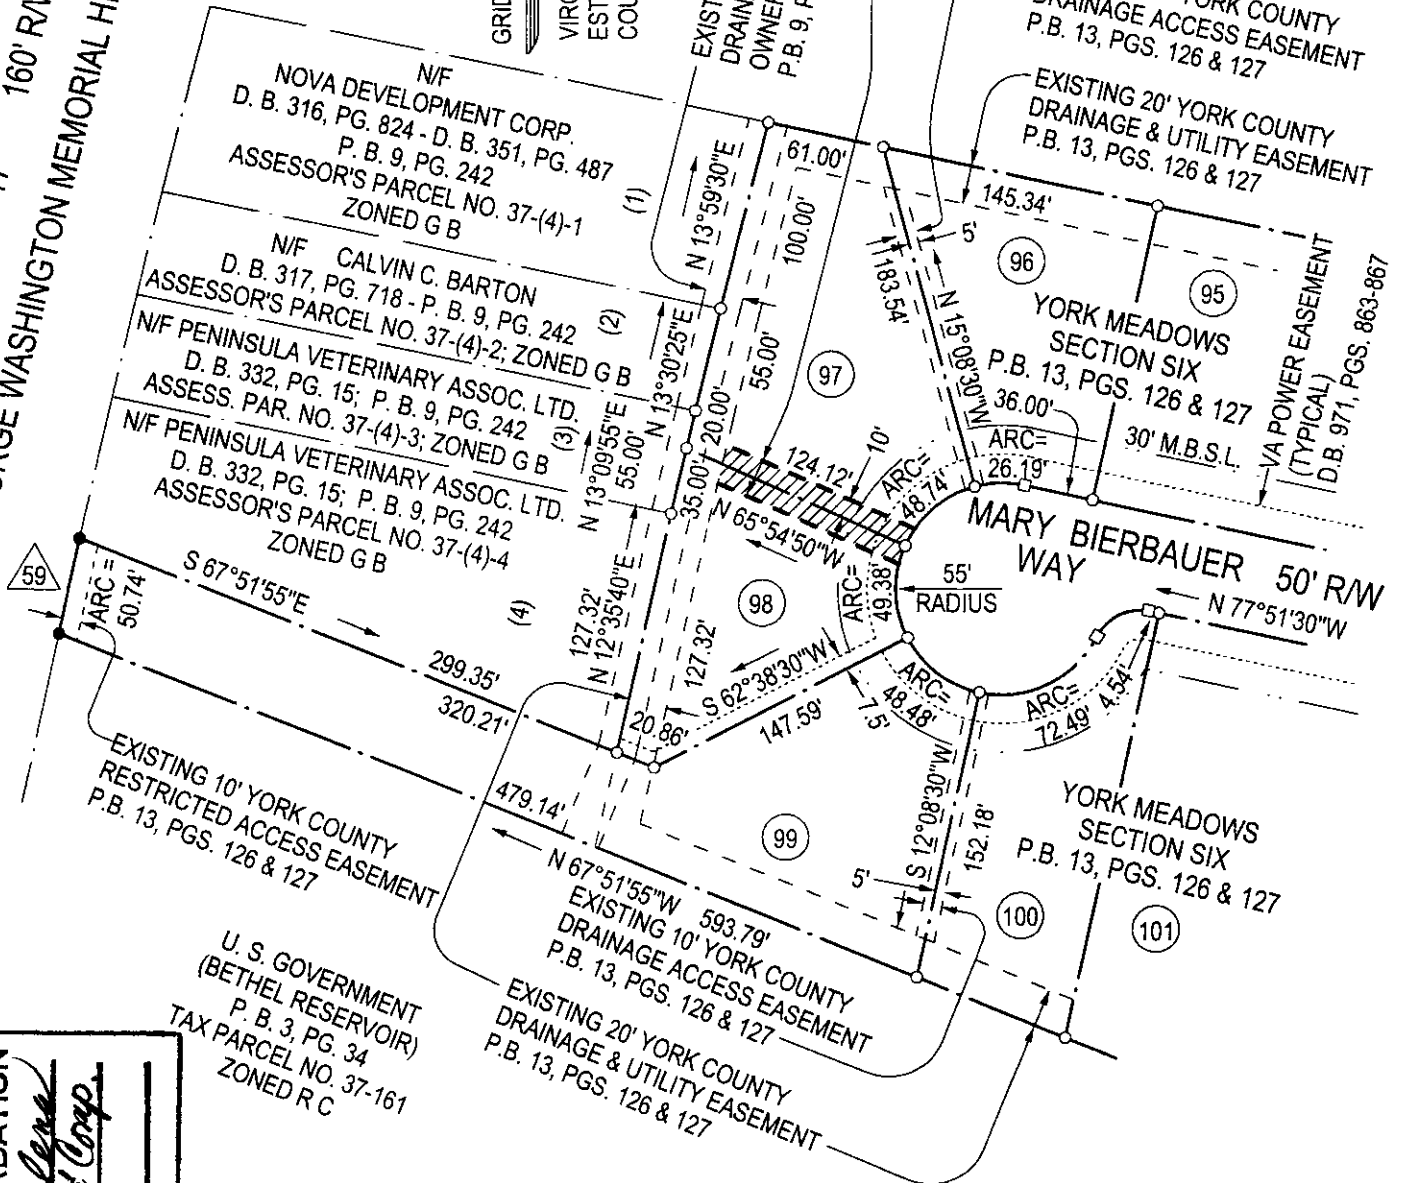

YORK COUNTY  
APPROVED FOR RECORDATION  
BY: *[Signature]*  
TITLE: *Chief: Orr, & Corp.*  
DATE: MAY 25 2000

COMMONWEALTH OF VIRGINIA  
*[Signature]*  
ROLAND D. BAIRD  
NO. 1227-B  
05 / 24 / 00  
LAND SURVEYOR

**PLAT SHOWING A  
20' DRAINAGE AND UTILITY EASEMENT  
HEREBY CONVEYED TO YORK COUNTY**

BETHEL DISTRICT  
COUNTY OF YORK, VIRGINIA

JOHNSON-BAIRD AND ASSOCIATES  
CIVIL ENGINEERING AND LAND SURVEYING  
1538 WEST QUEEN STREET - HAMPTON, VIRGINIA - 23669-3645

SCALE: 1" = 100'  
DATE: MAY 24, 2000

FILE NO. 91-046S