

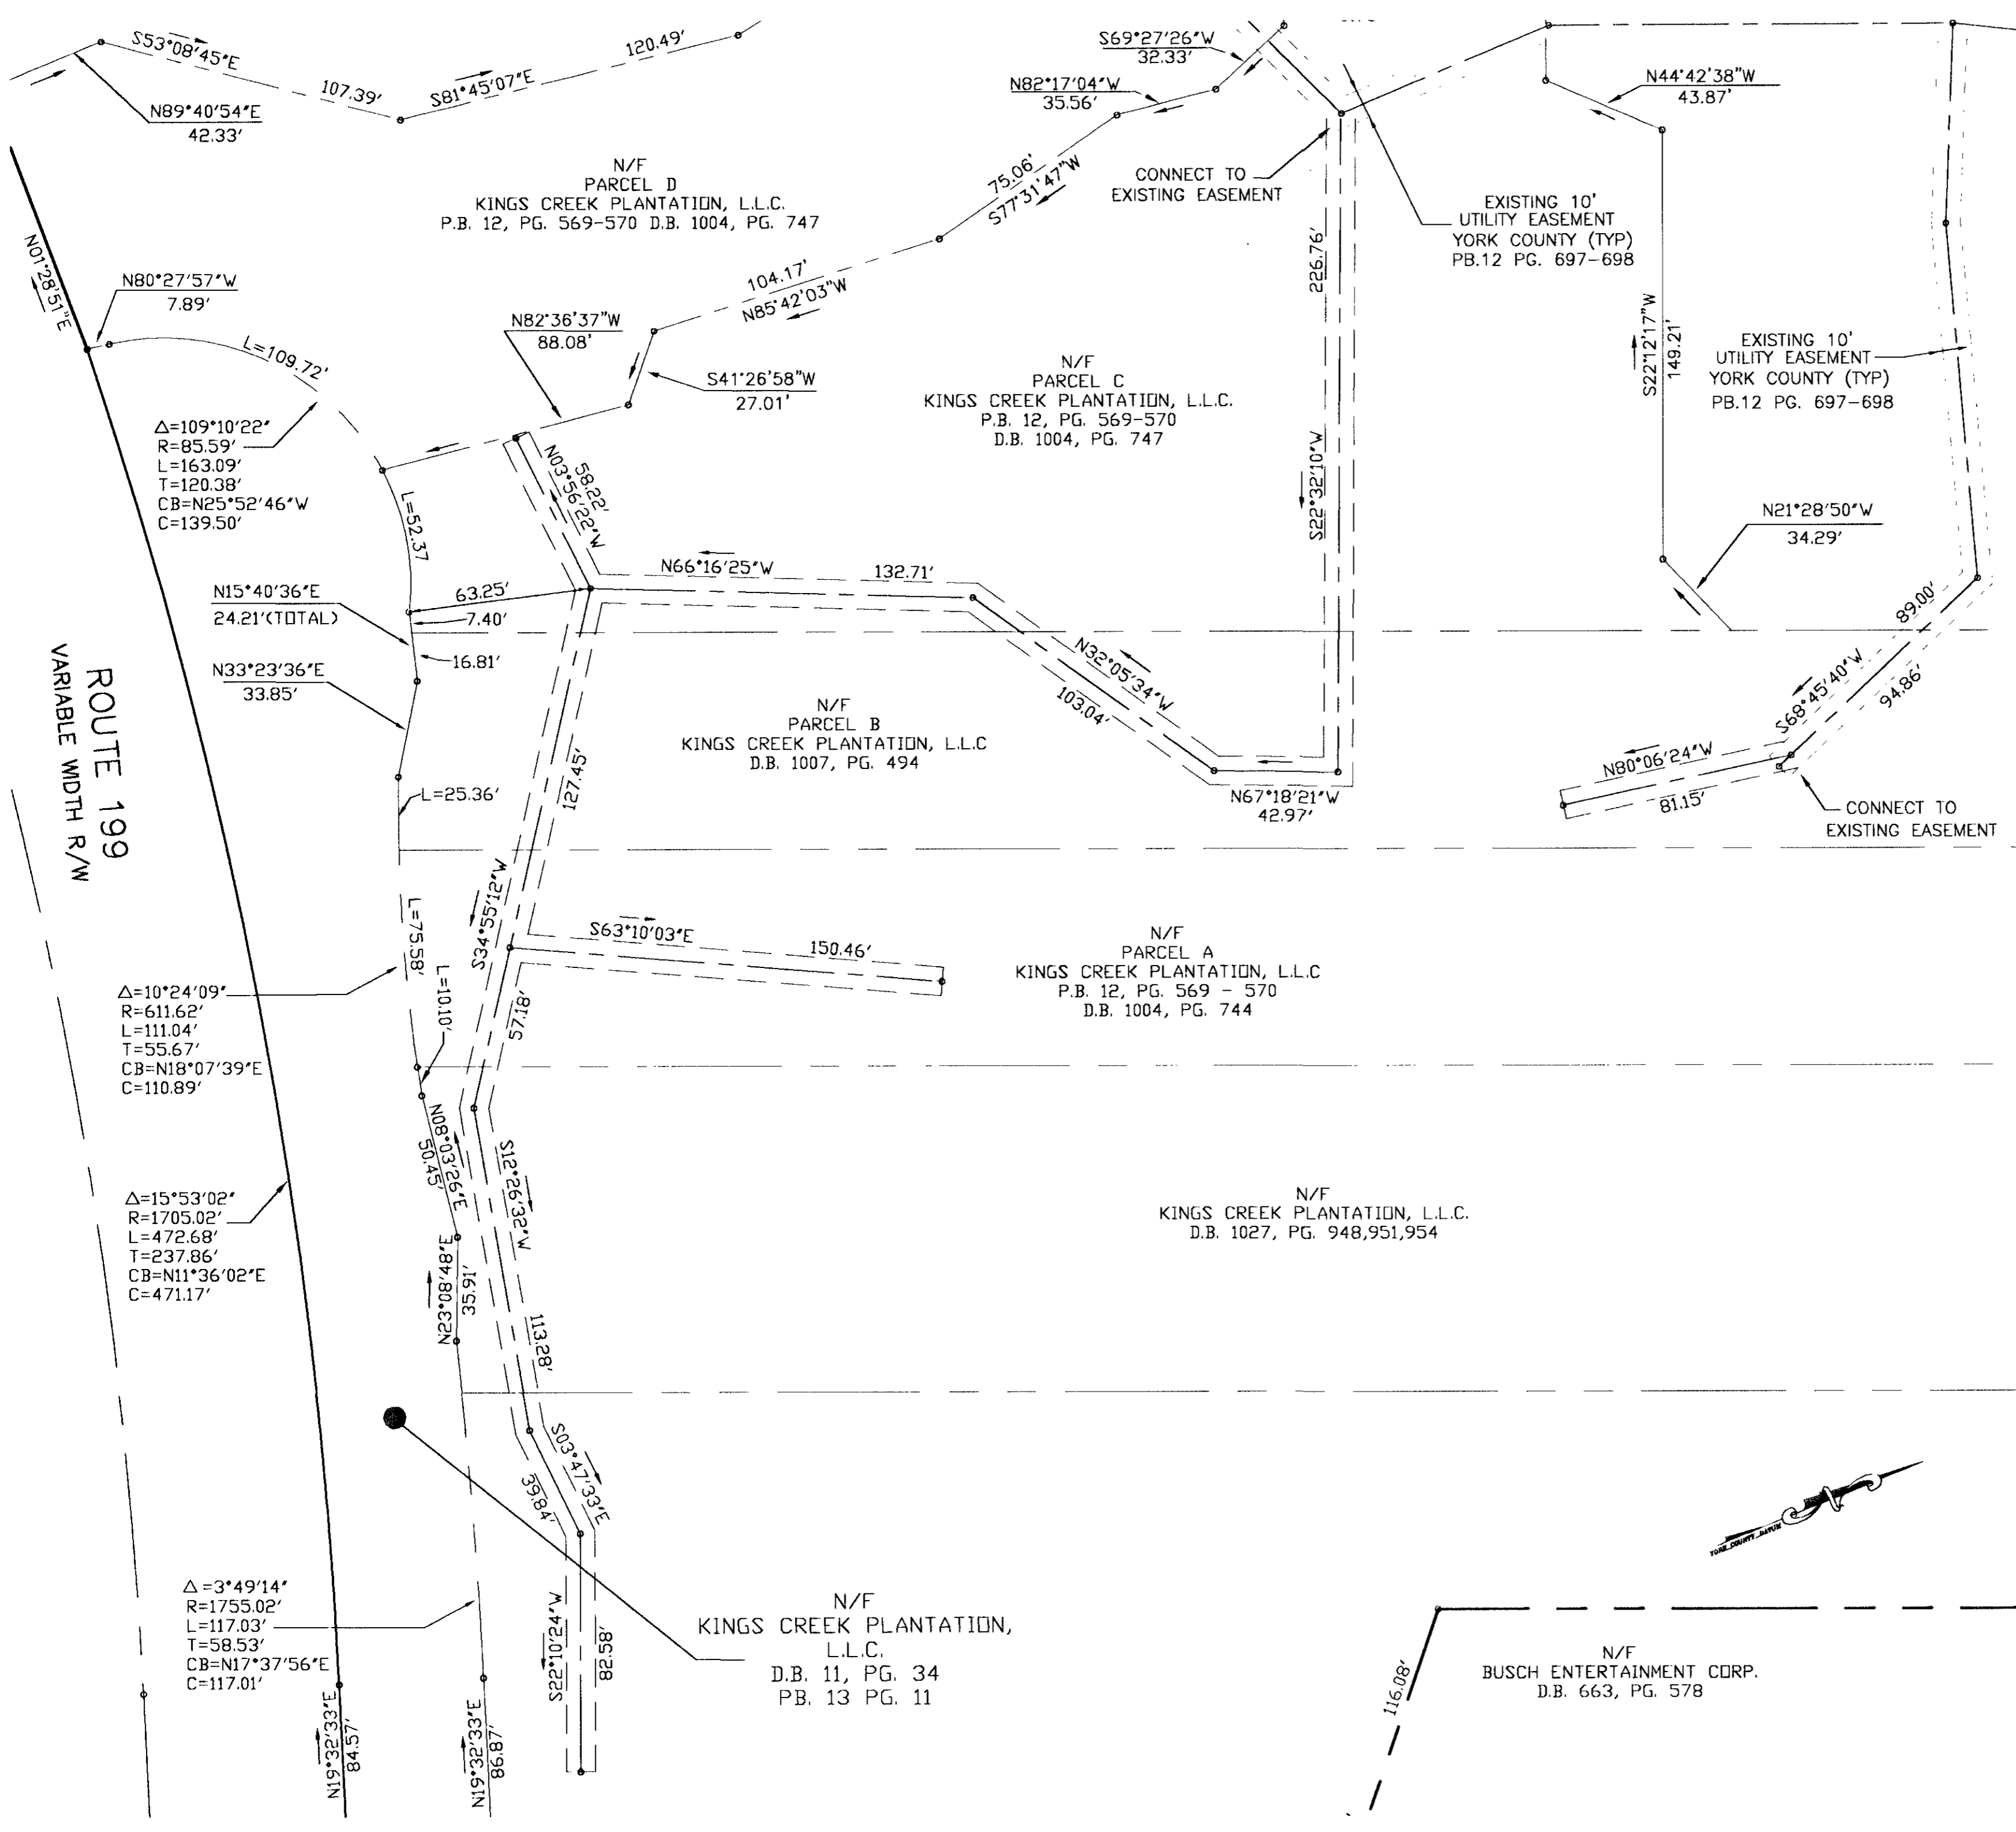
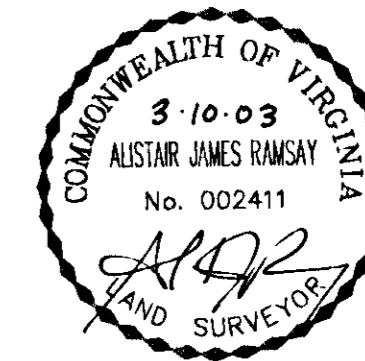


PLAT OF EASEMENT DEDICATION  
 FROM  
**KINGS CREEK PLANTATION, L.L.C.**  
 TO THE COUNTY OF YORK, VIRGINIA  
 BEING  
**KINGS CREEK PLANTATION,  
 PHASE 1-SPC & SPD**  
 BRUTON DISTRICT  
 YORK COUNTY, VIRGINIA  
 DATE: MARCH 21, 2001  
 SHEET 2 OF 3

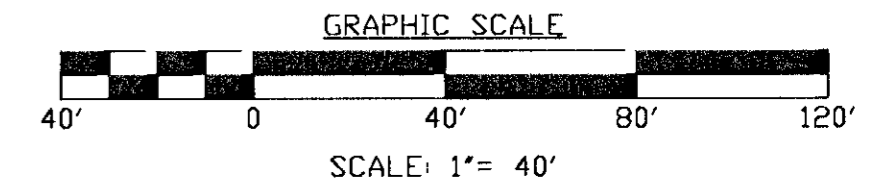

PLAT INSTRUMENT # 030011863

APPROVED:  
 YORK COUNTY BOARD OF SUPERVISORS  
 BY: Al Maddalena  
 PLAT APPROVING AGENT  
 DATE: 4/28/03

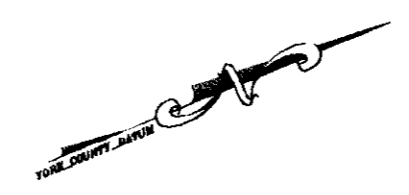

STATE OF VIRGINIA  
 COUNTY OF YORK  
 IN THE CLERK'S OFFICE OF THE CIRCUIT COURT FOR THE  
 COUNTY OF YORK THE 1st DAY OF May, 2003 THIS  
 MAP WAS PRESENTED AND ADMITTED TO RECORD AS THE LAW  
 DIRECTS IN PLAT BOOK      PAGE      10:02 am  
 TESTE: Lynn S. Jenkins  
 CLERK  
 DATE: Lisa Brogden, P.C.