

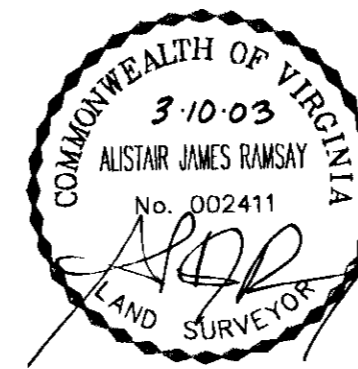


N/F
 PARCEL D
 KINGS CREEK PLANTATION, L.L.C.
 P.B. 12, PG. 569-570
 D.B. 1004, PG. 747

N/F
 KINGS CREEK PLANTATION, L.L.C.
 D.B. 1108, PG. 301

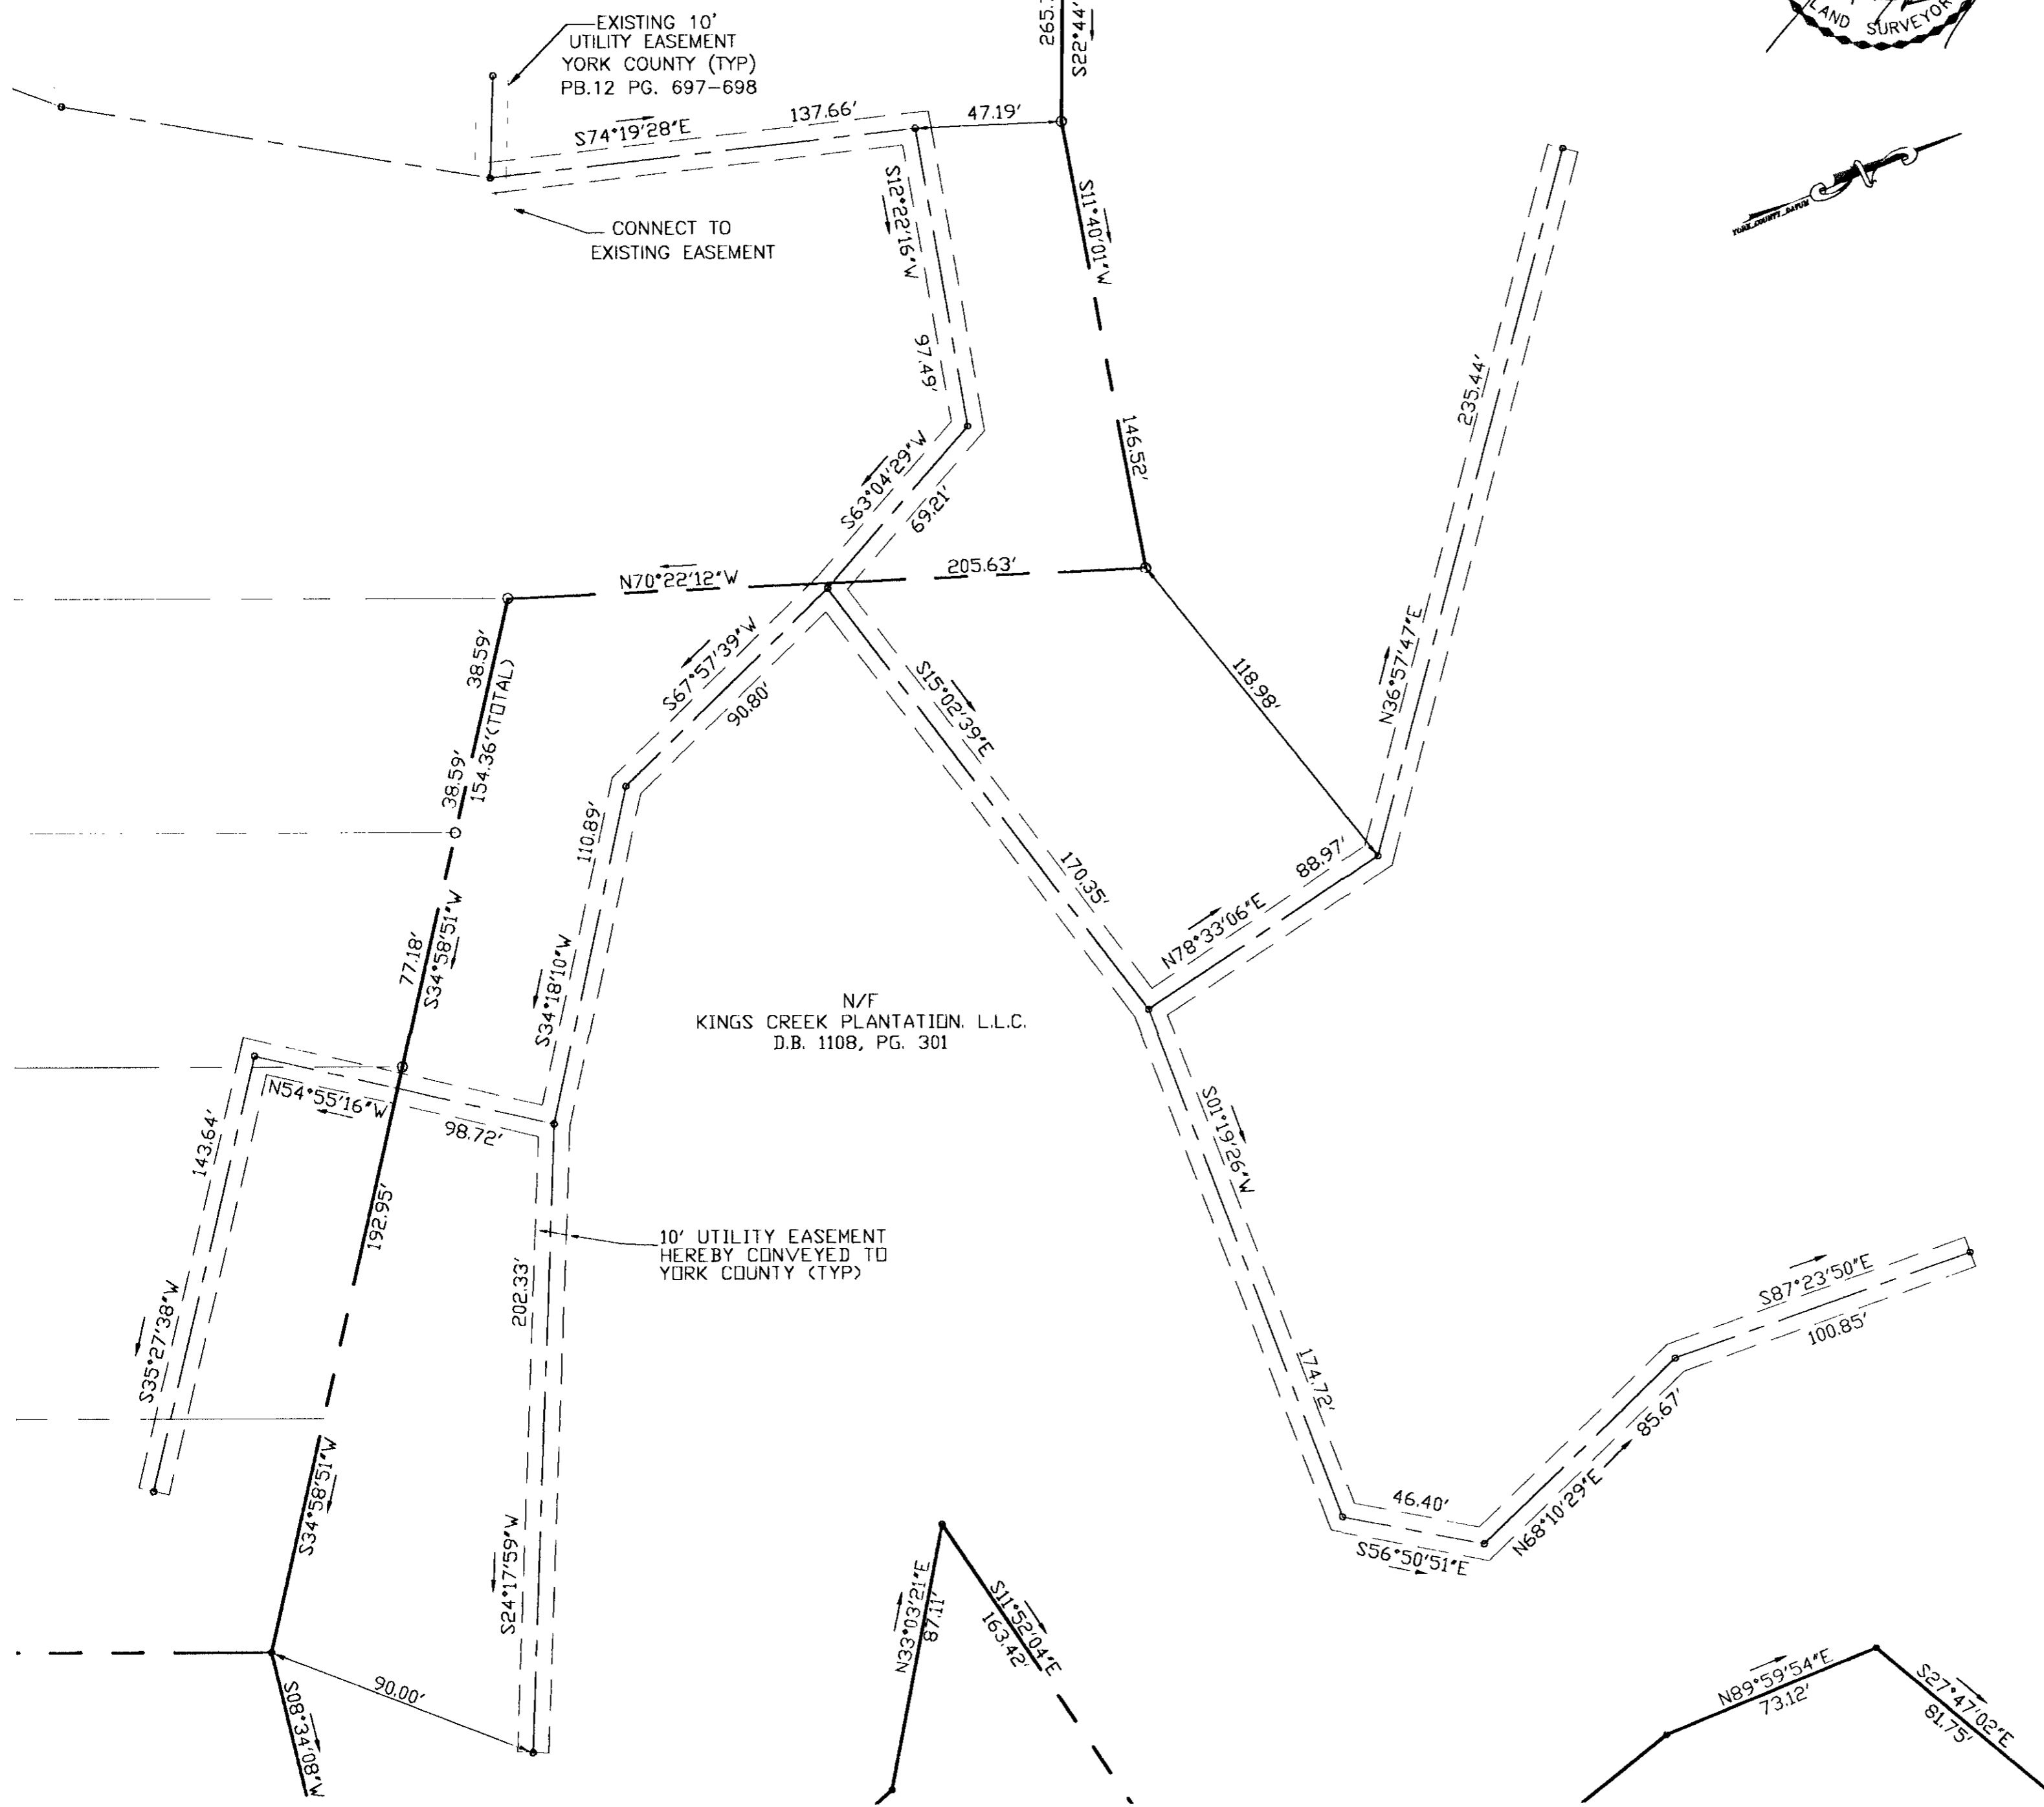

PLAT OF EASEMENT DEDICATION
 FROM
 KINGS CREEK PLANTATION, L.L.C.
 TO THE COUNTY OF YORK, VIRGINIA
 BEING
 KINGS CREEK PLANTATION,
 PHASE 1-SPC & SPD
 BRUTON DISTRICT
 YORK COUNTY, VIRGINIA
 DATE: MARCH 21, 2001
 SHEET 3 OF 3

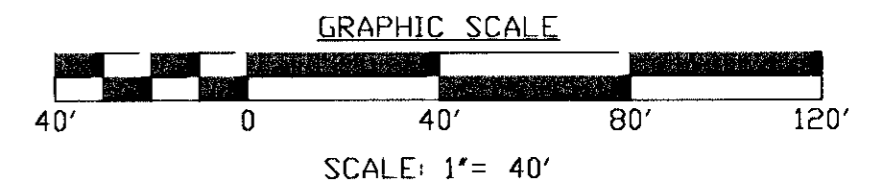

PLAT INSTRUMENT # 030011863

APPROVED:
 YORK COUNTY BOARD OF SUPERVISORS
 BY: Al Maddalena
 PLAT APPROVING AGENT
 DATE: 4/28/03

STATE OF VIRGINIA
 COUNTY OF YORK
 IN THE CLERK'S OFFICE OF THE CIRCUIT COURT FOR THE
 COUNTY OF YORK THE 1st DAY OF May, 2003 THIS
 MAP WAS PRESENTED AND ADMITTED TO RECORD AS THE LAW
 DIRECTS IN PLAT BOOK PAGE 10:02 am
 TESTE: Lynn S. Jenkins
 CLERK
 DATE: Josi Bragdon, P.C.