

APPROVED
YORK COUNTY BOARD OF SUPERVISORS

BY Al Maddalena
PLAT APPROVING AGENT

DATE 7/1/03

STATE OF VIRGINIA
COUNTY OF YORK
IN THE CLERK'S OFFICE OF THE CIRCUIT COURT FOR THE
COUNTY OF YORK THE 16th DAY OF July 2003, THIS PLAT
WAS PRESENTED AND ADMITTED TO RECORD, AS THE LAW DIRECTS,
AS INSTRUMENT NO. 020001505 9:24am




TESTE: Lynn Jenkins
CLERK
BY: John O. Coenen

QUARTERMARSH ESTATES
SECTION THREE "A"
GRAFTON DISTRICT

COUNTY OF YORK
VIRGINIA

COENEN & ASSOCIATES, INC
ENGINEERS - PLANNERS - SURVEYORS
696 J. CLYDE MORRIS BLVD. - NEWPORT NEWS, VA. 23601
SCALE: 1" = 60' DATE: FEBRUARY 24, 2003

SHEET 2 OF 3

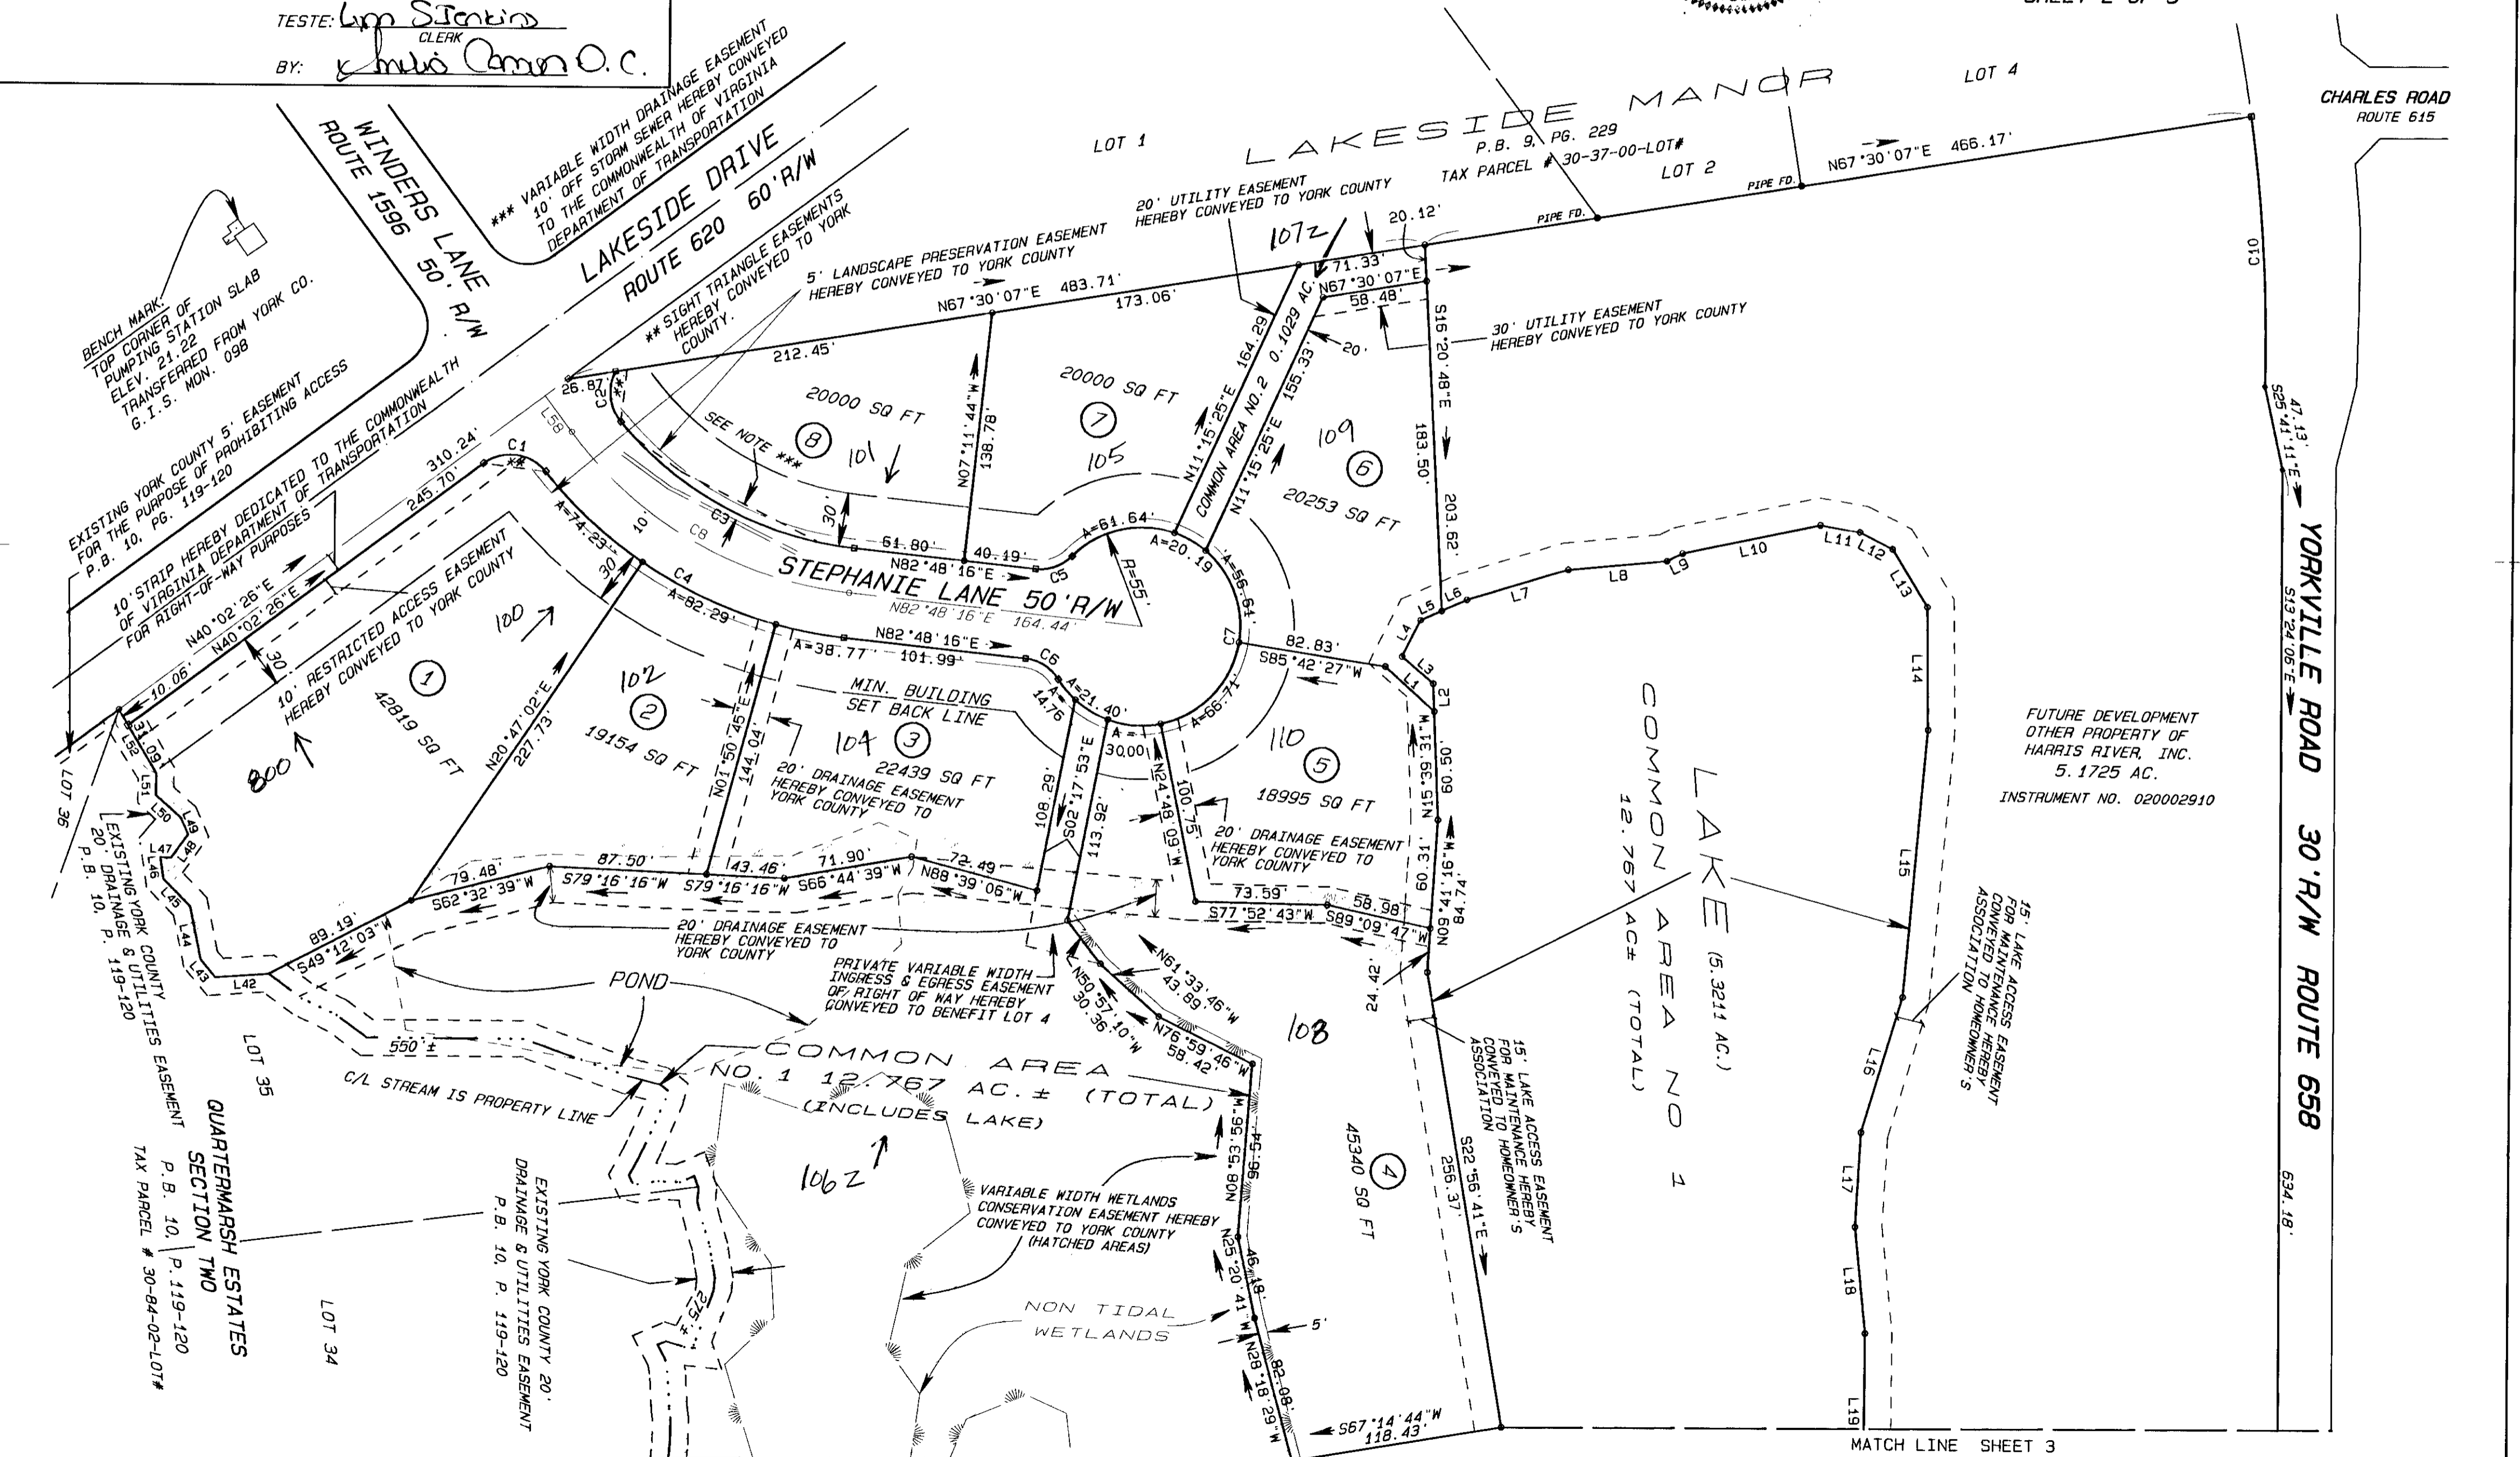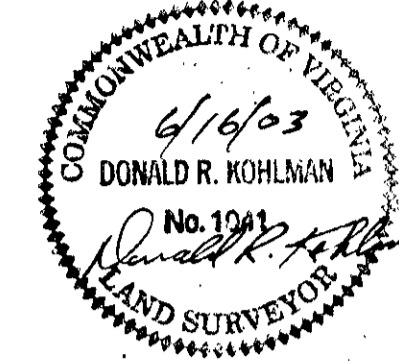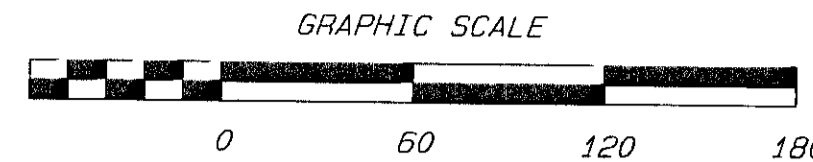

FUTURE DEVELOPMENT
OTHER PROPERTY OF
HARRIS RIVER, INC.
5.1725 AC.
INSTRUMENT NO. 020002910

MATCH LINE SHEET 3