


PG 0182 OCT 15 03
PLAT INSTRUMENT # 030032277

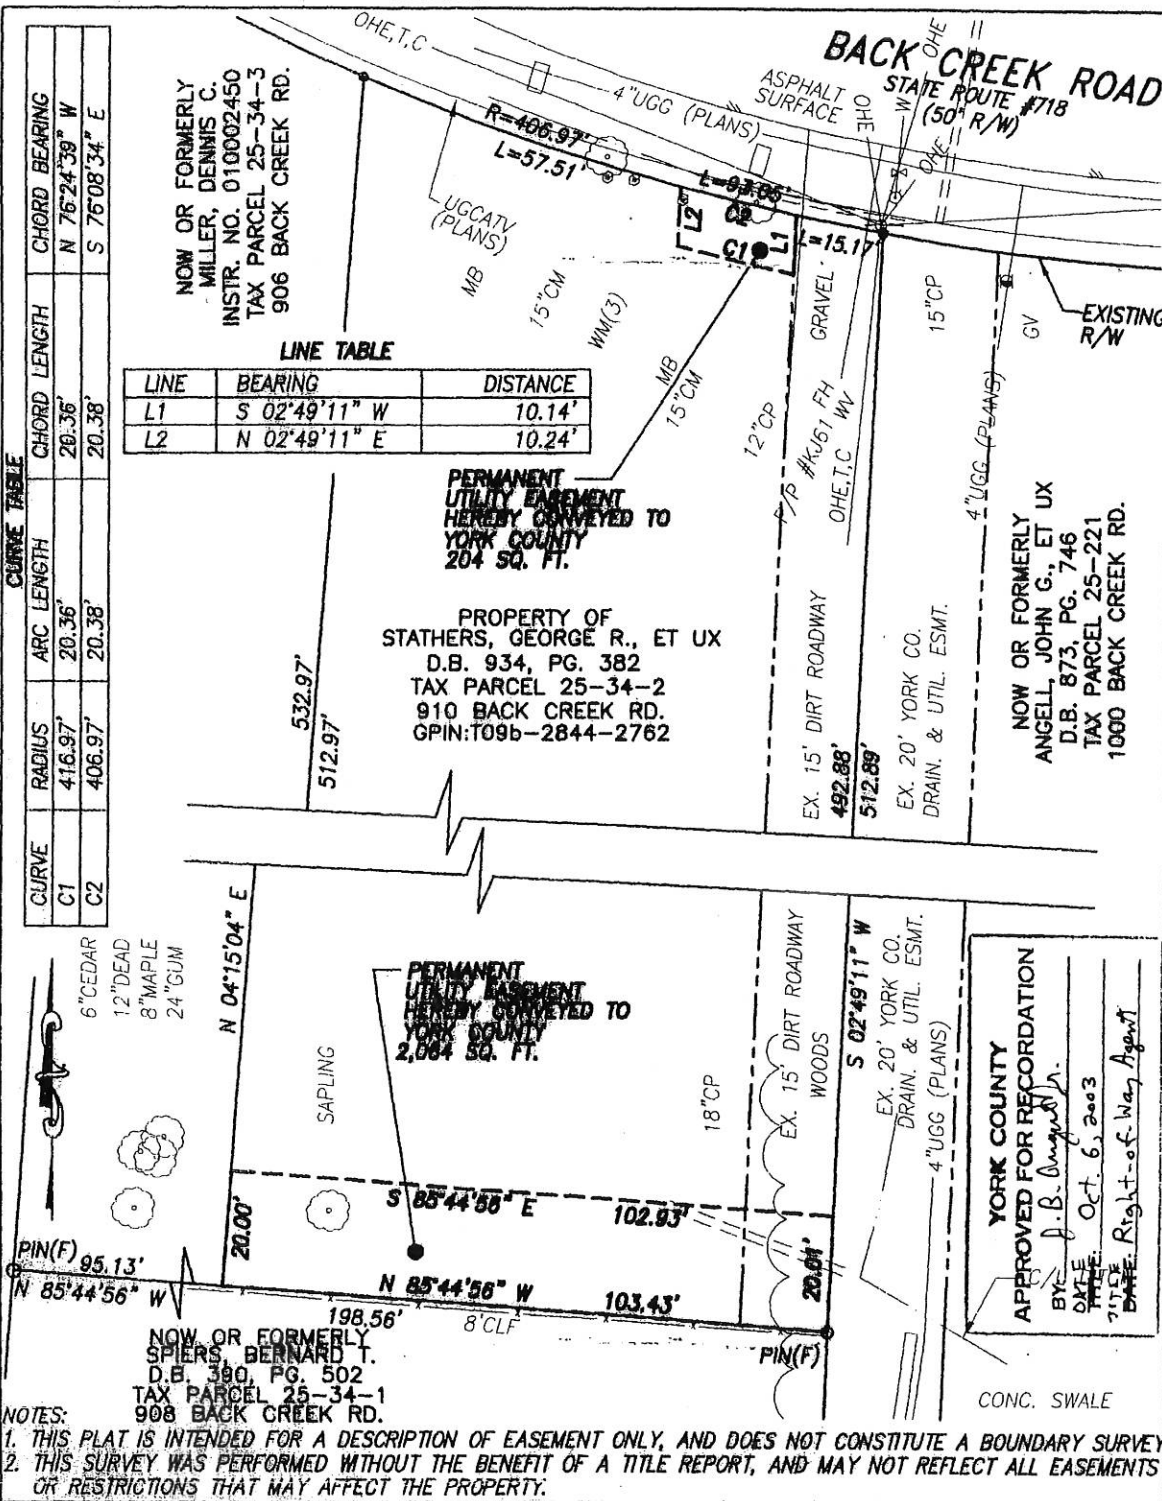

NOTES:
 1. THIS PLAT IS INTENDED FOR A DESCRIPTION OF EASEMENT ONLY, AND DOES NOT CONSTITUTE A BOUNDARY SURVEY
 2. THIS SURVEY WAS PERFORMED WITHOUT THE BENEFIT OF A TITLE REPORT, AND MAY NOT REFLECT ALL EASEMENTS OR RESTRICTIONS THAT MAY AFFECT THE PROPERTY.

REFERENCES:
 P.B. 9, PG. 607
 P.B. 11, PG. 107
 VDOT PROJ. 1399-07
 D.B.113, PG. 353

PLAT OF EASEMENT ACQUISITION
 FROM: GEORGE R. STATHERS, ET UX
 TO: COUNTY OF YORK, VIRGINIA
 PROJECT: BACK CREEK ROAD
 SANITARY SEWER IMPROVEMENTS

DATE: 7/18/03 | **SCALE: 1" = 25'**



MERIDIAN IS BASED ON:
 VIRGINIA STATE PLANE
 COORDINATE SYSTEM,
 SOUTH ZONE, NAD 83
 U.S. SURVEY FEET

PRECISION MEASUREMENTS, INC.
 SURVEYORS • GPS • GIS • MAPPERS
 813 DILIGENCE DRIVE, SUITE 119
 NEWPORT NEWS, VIRGINIA 23606
 (757) 595-7570