


DESIGNED BY: J. DIANE GEORGE (757) 925-3624
HAMPTON ROADS DISTRICT DESIGN UNIT

PARRISH ENTERPRISES INC.

DESIGN FEATURES RELATING TO CONSTRUCTION OR TO REGULATION AND CONTROL OF TRAFFIC MAY BE SUBJECT TO CHANGE AS DEEMED NECESSARY BY THE DEPARTMENT

PROJECT NO.	1050	FILE NO.	1050-099-180.C-501	SHEET NO.	4
DATE	10-18-04	PROJECT	R/W-201		

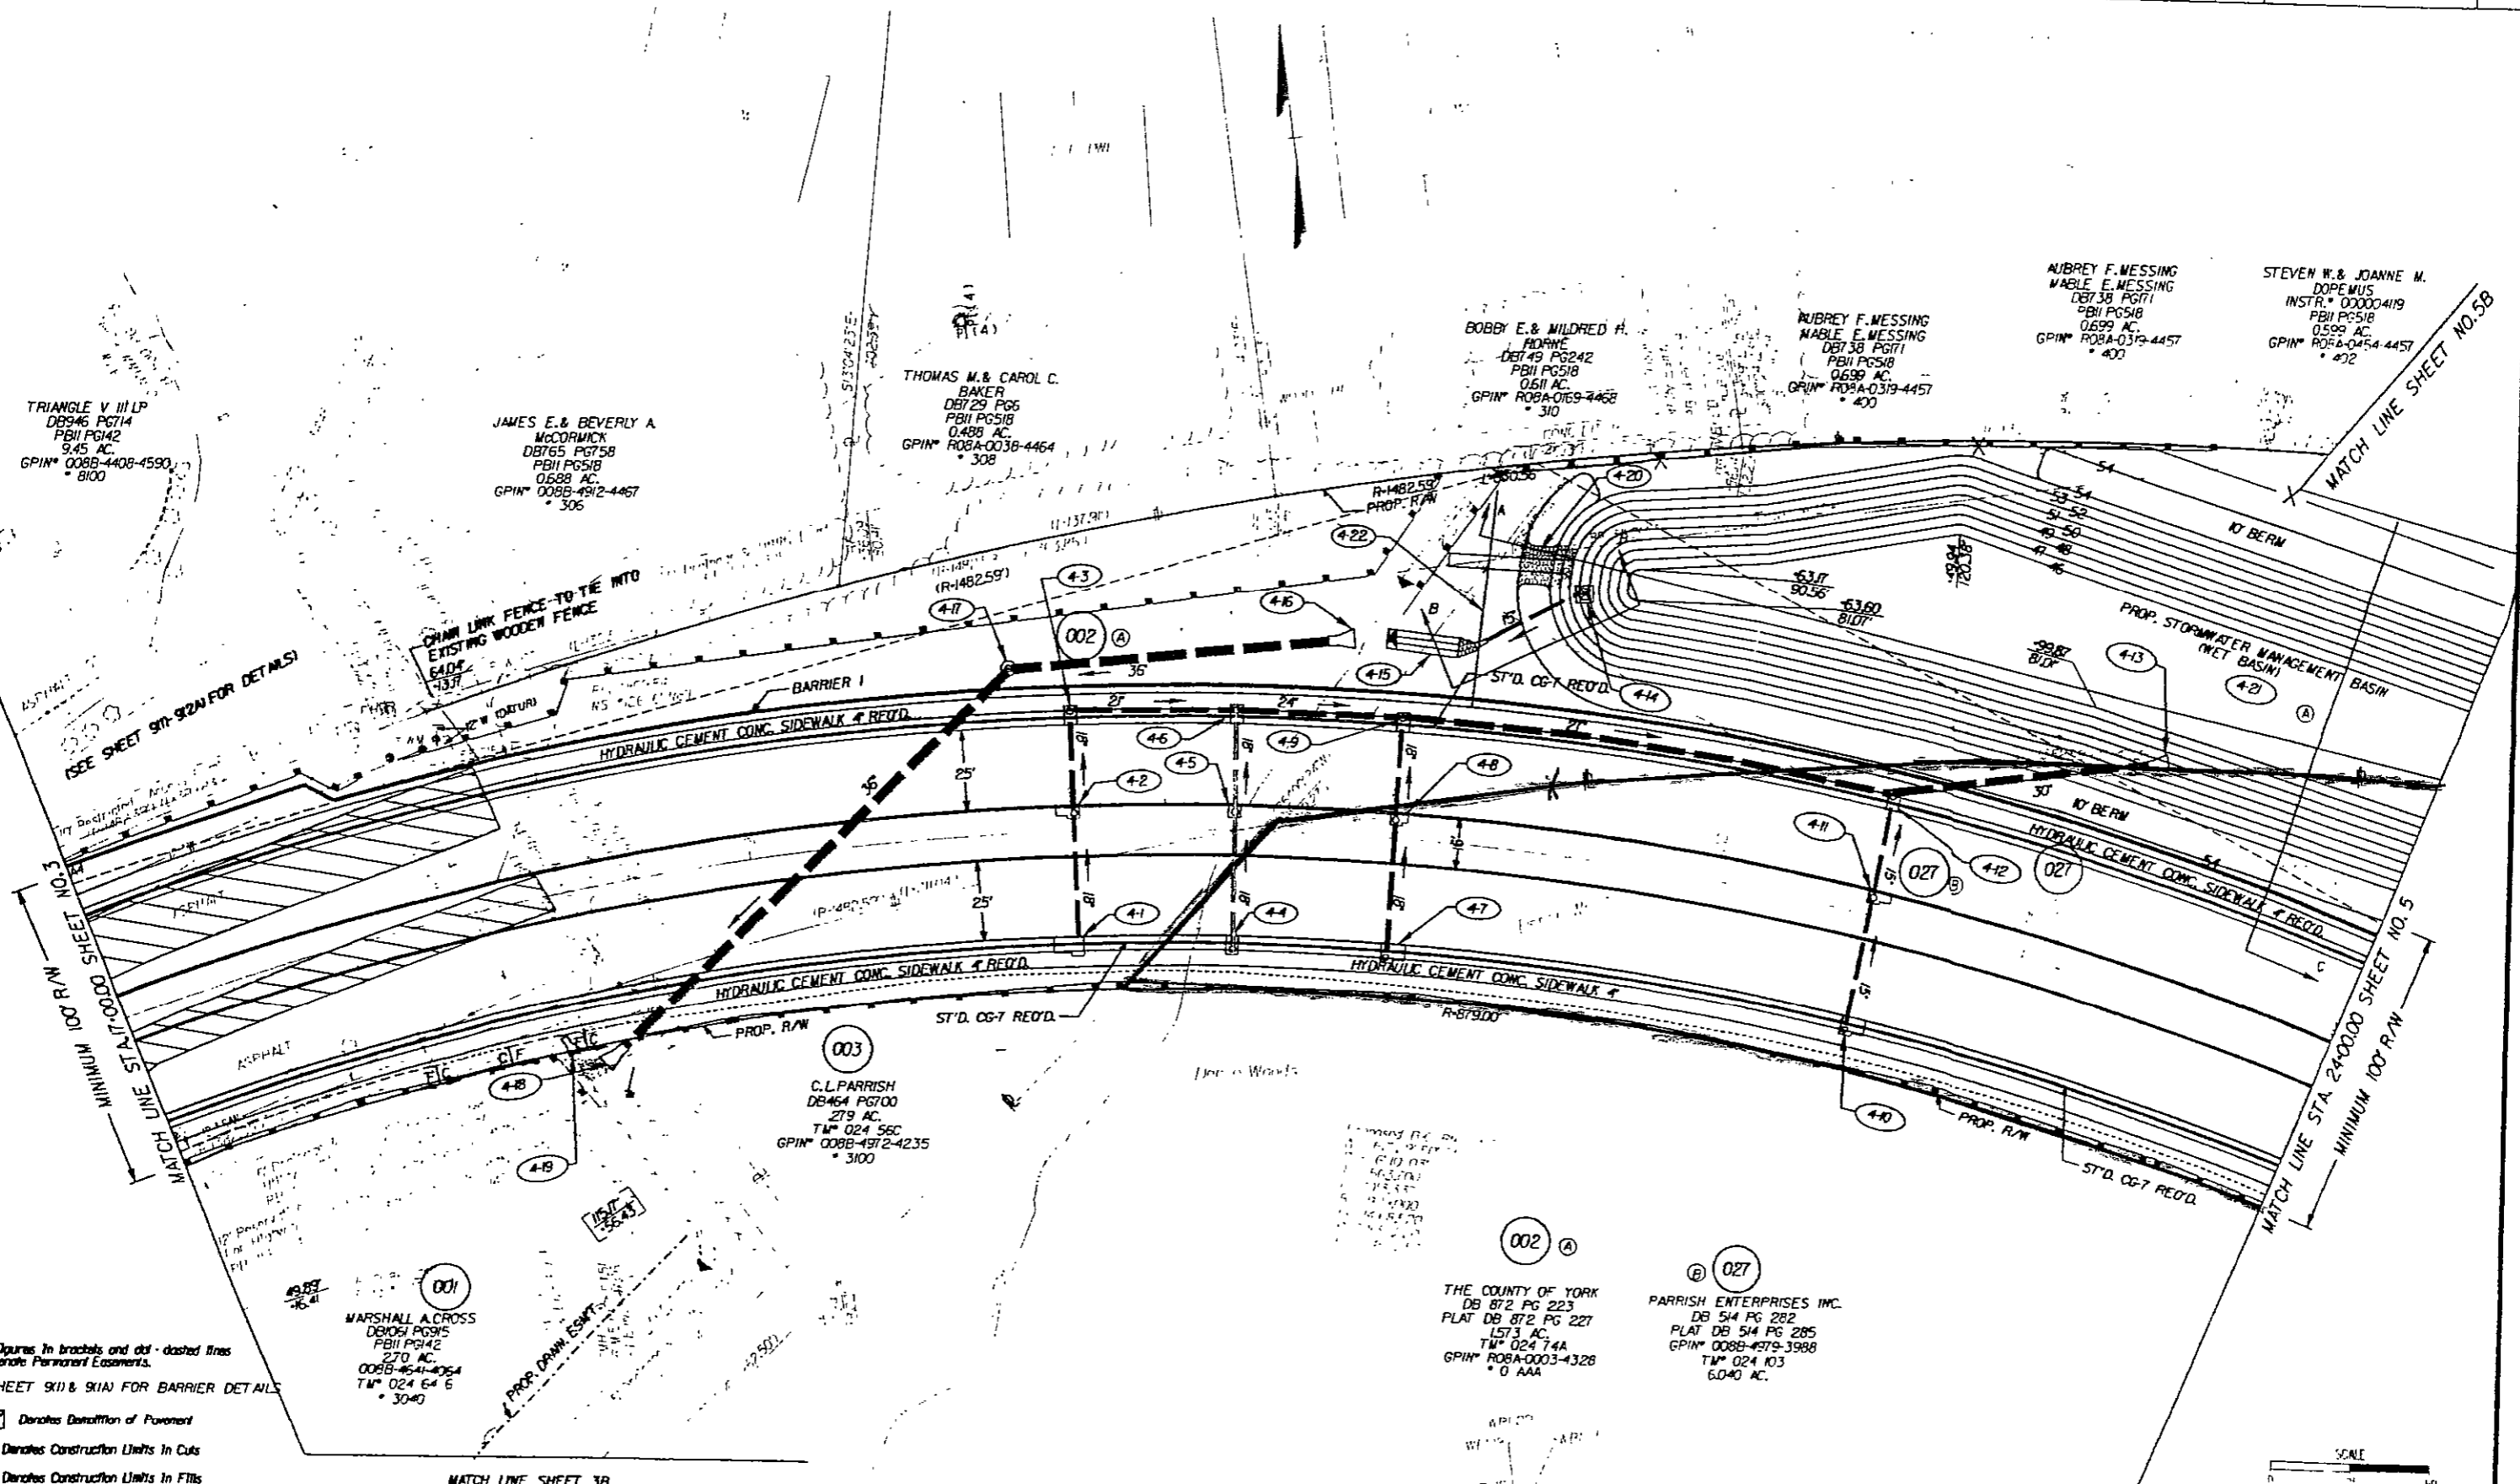

Figures in brackets and dot-dashed lines denote Permanent Easements.
 SEE SHEET 911 & 912 FOR BARRIER DETAILS
 Denotes Definition of Pavement
 Denotes Construction Limits In Cuts
 Denotes Construction Limits In Fills
 NOTE: SEE GENERAL NOTES FOR E&S LEGEND

002 A
 THE COUNTY OF YORK
 DB 872 PG 223
 PLAT DB 872 PG 227
 1573 AC.
 TM# 024 74A
 GPIN# ROBA-0003-4328
 * 0 AAA

027 B
 PARRISH ENTERPRISES INC.
 DB 514 PG 282
 PLAT DB 514 PG 285
 GPIN# 0088-4979-3988
 TM# 024 103
 6040 AC.

FILE NO.	PROJECT	FILE NO.	SHEET NO.
	1050-099-180		4