


CURVE DATA TABLE						
CURVE	RADIUS	DELTA	LENGTH	TANGENT	CHORD	BEARING
C1	65.00'	63°11'50"	71.69'	39.99'	68.12'	S 34°24'15" W
C2	65.00'	26°42'35"	30.30'	15.43'	30.03'	S 16°09'37" W
C3	65.00'	19°00'52"	21.57'	10.89'	21.47'	S 39°01'21" W
C4	65.00'	17°28'23"	19.82'	9.99'	19.75'	S 57°15'58" W
C5	705.00'	6°59'10"	85.96'	43.03'	85.91'	N 79°16'40" W
C6	800.00'	8°22'56"	117.04'	58.62'	116.93'	N 86°57'43" W

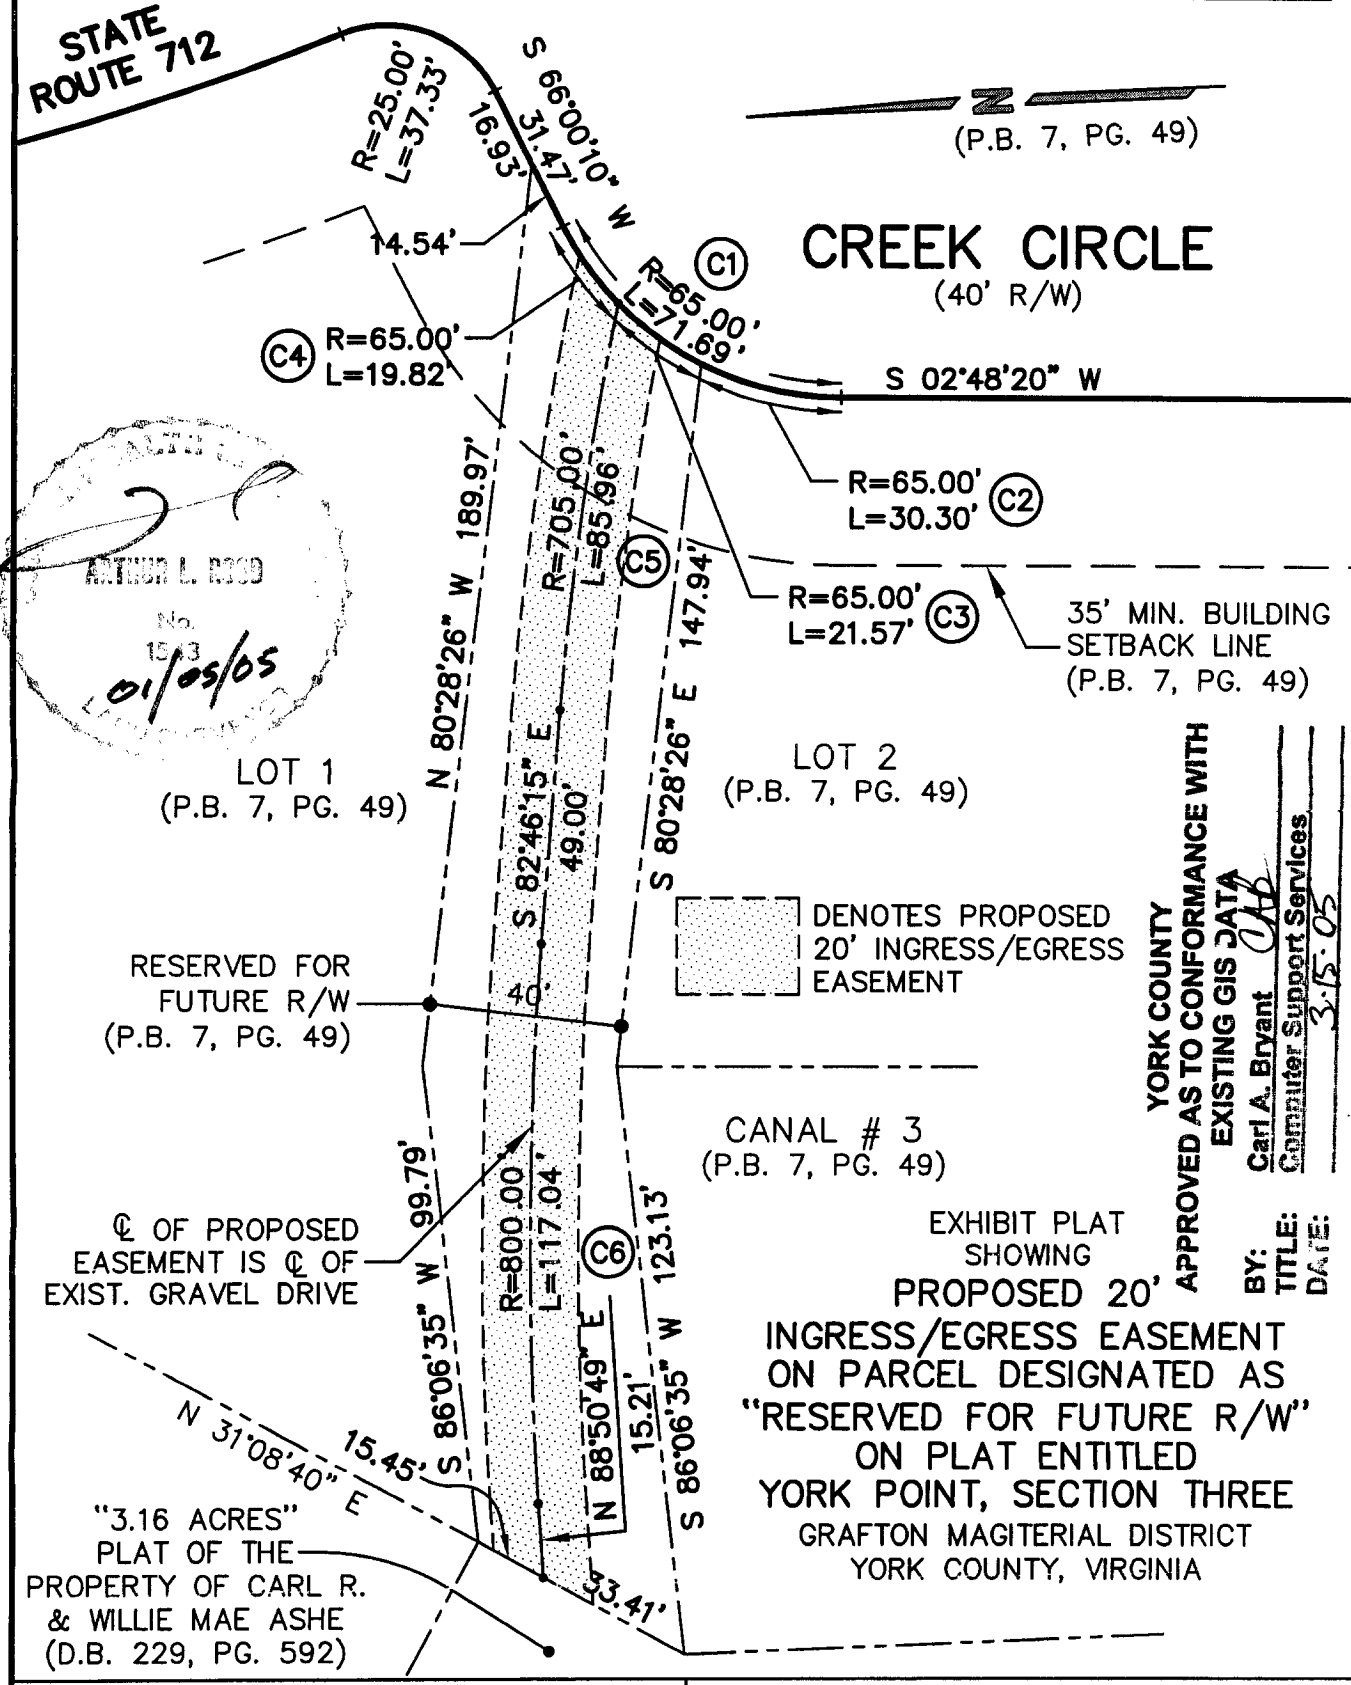

ROOD & SMITH, P.C.
LAND SURVEYORS

5737 BARTEE STREET
NORFOLK, VA 23502

TEL: 757.466.1111
FAX: 757.466.9384

