





LR050016210

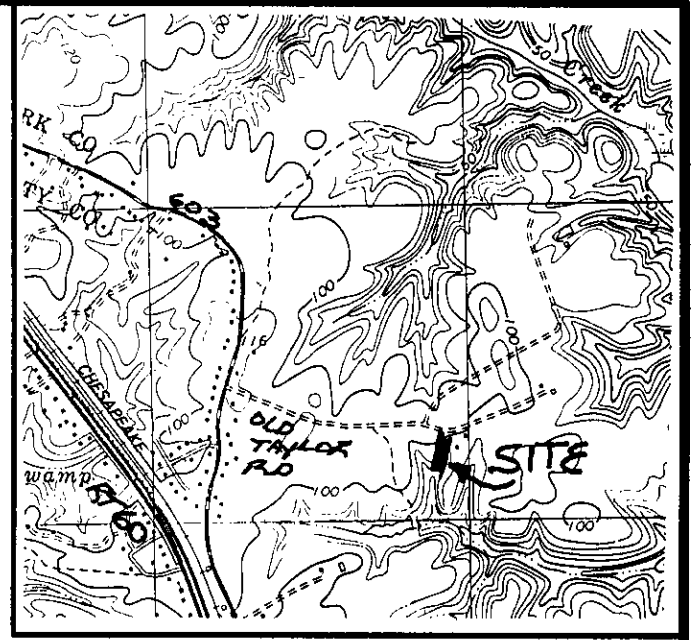

VICINITY 1"=2000'

OLD TAYLOR ROAD
VAR R/W

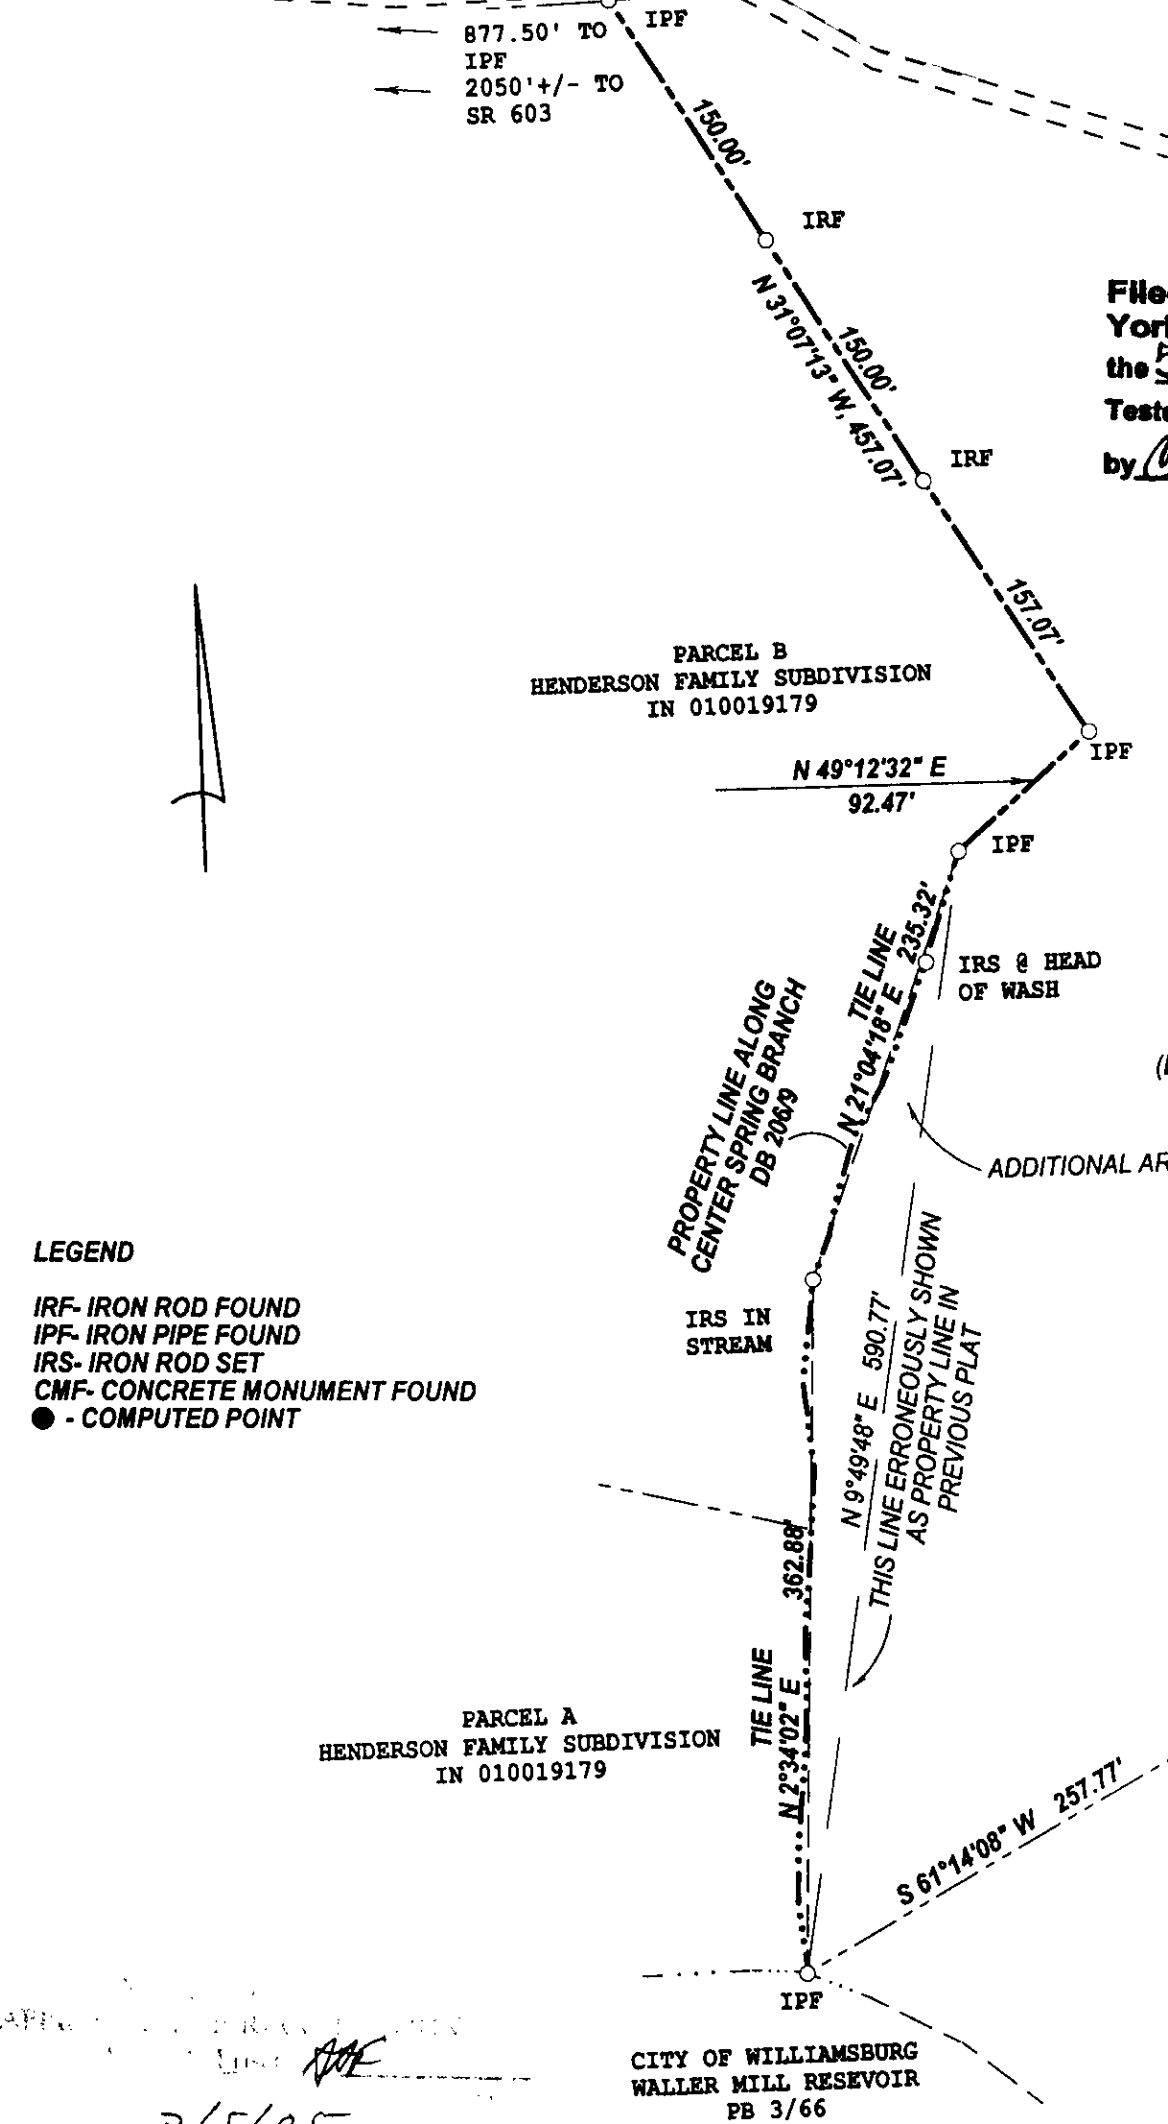

Filed in the Clerk's Office, Circuit Court,
York Co. - Poquoson VA
the 5th day of July, 2005
Teste: Lynn S. Jenkins, Clerk
by Christina Norman d.c.
11:42 am

PARCEL B
HENDERSON FAMILY SUBDIVISION
IN 010019179

CLAYTON AYERS
AND
N. JOYCE AYERS
DB 177/677
DB 206/9
18.66 AC +/-
TAX 05-00-00-011
GPIN #C18D-3627-1861
(ERRONEOUSLY SHOWN AS 18.35 AC
ON LR040008225)

2005 JUL - 5 AM 11:42

LEGEND

- IRF- IRON ROD FOUND
- IPF- IRON PIPE FOUND
- IRS- IRON ROD SET
- CMF- CONCRETE MONUMENT FOUND
- - COMPUTED POINT

PARCEL A
HENDERSON FAMILY SUBDIVISION
IN 010019179

CITY OF WILLIAMSBURG
WALLER MILL RESEVOIR
PB 3/66

APPROVED BY: [Signature]
7/5/05

CHAS. R. SHECKLER, SURVEYOR, P. O. BOX 27, SURRY, VIRGINIA 23883

PLAT OF CORRECTION FOR CLAYTON AYERS AND N. JOYCE AYERS SHOWING CORRECTED SOUTHWEST BOUNDARY PARCEL ON OLD TAYLOR ROAD BRUTON DISTRICT, COUNTY OF YORK, VIRGINIA	SCALE 1"=100'
	REFERENCE LR040008225
	DATE JUNE 21, 2005
	JO AYERS

