


MATCHLINE - SEE SHEET 4


SUBDIVISION AND BOUNDARY LINE ADJUSTMENT
OF THE PROPERTY OF
BULIFANTS, L.P.
BEING
PARCEL B-3 AND BMP NO. 3
BRUTON MAGISTERIAL DISTRICT
COUNTY OF YORK, VIRGINIA

DATE: 08/23/05 SHEET 3 OF 6 SCALE: 1"=60'
PROJECT NO: 31392.01 DRAWN BY: DWP


VHB *Vannese Hangen Brustlin, Inc.*
Transportation Land Development Environmental Services
11832 Rock Landing Drive, Suite 207
Newport News, Virginia 23606-4231
(757) 873-3386 • FAX (757) 873-0757

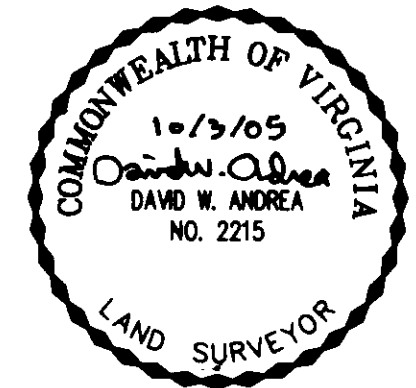

NOTE:
SEE SHEET 6 FOR LINE
AND CURVE DATA TABLES

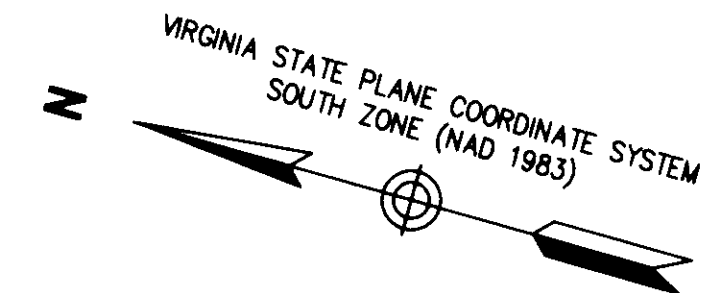

MATCHLINE - SEE SHEET 2

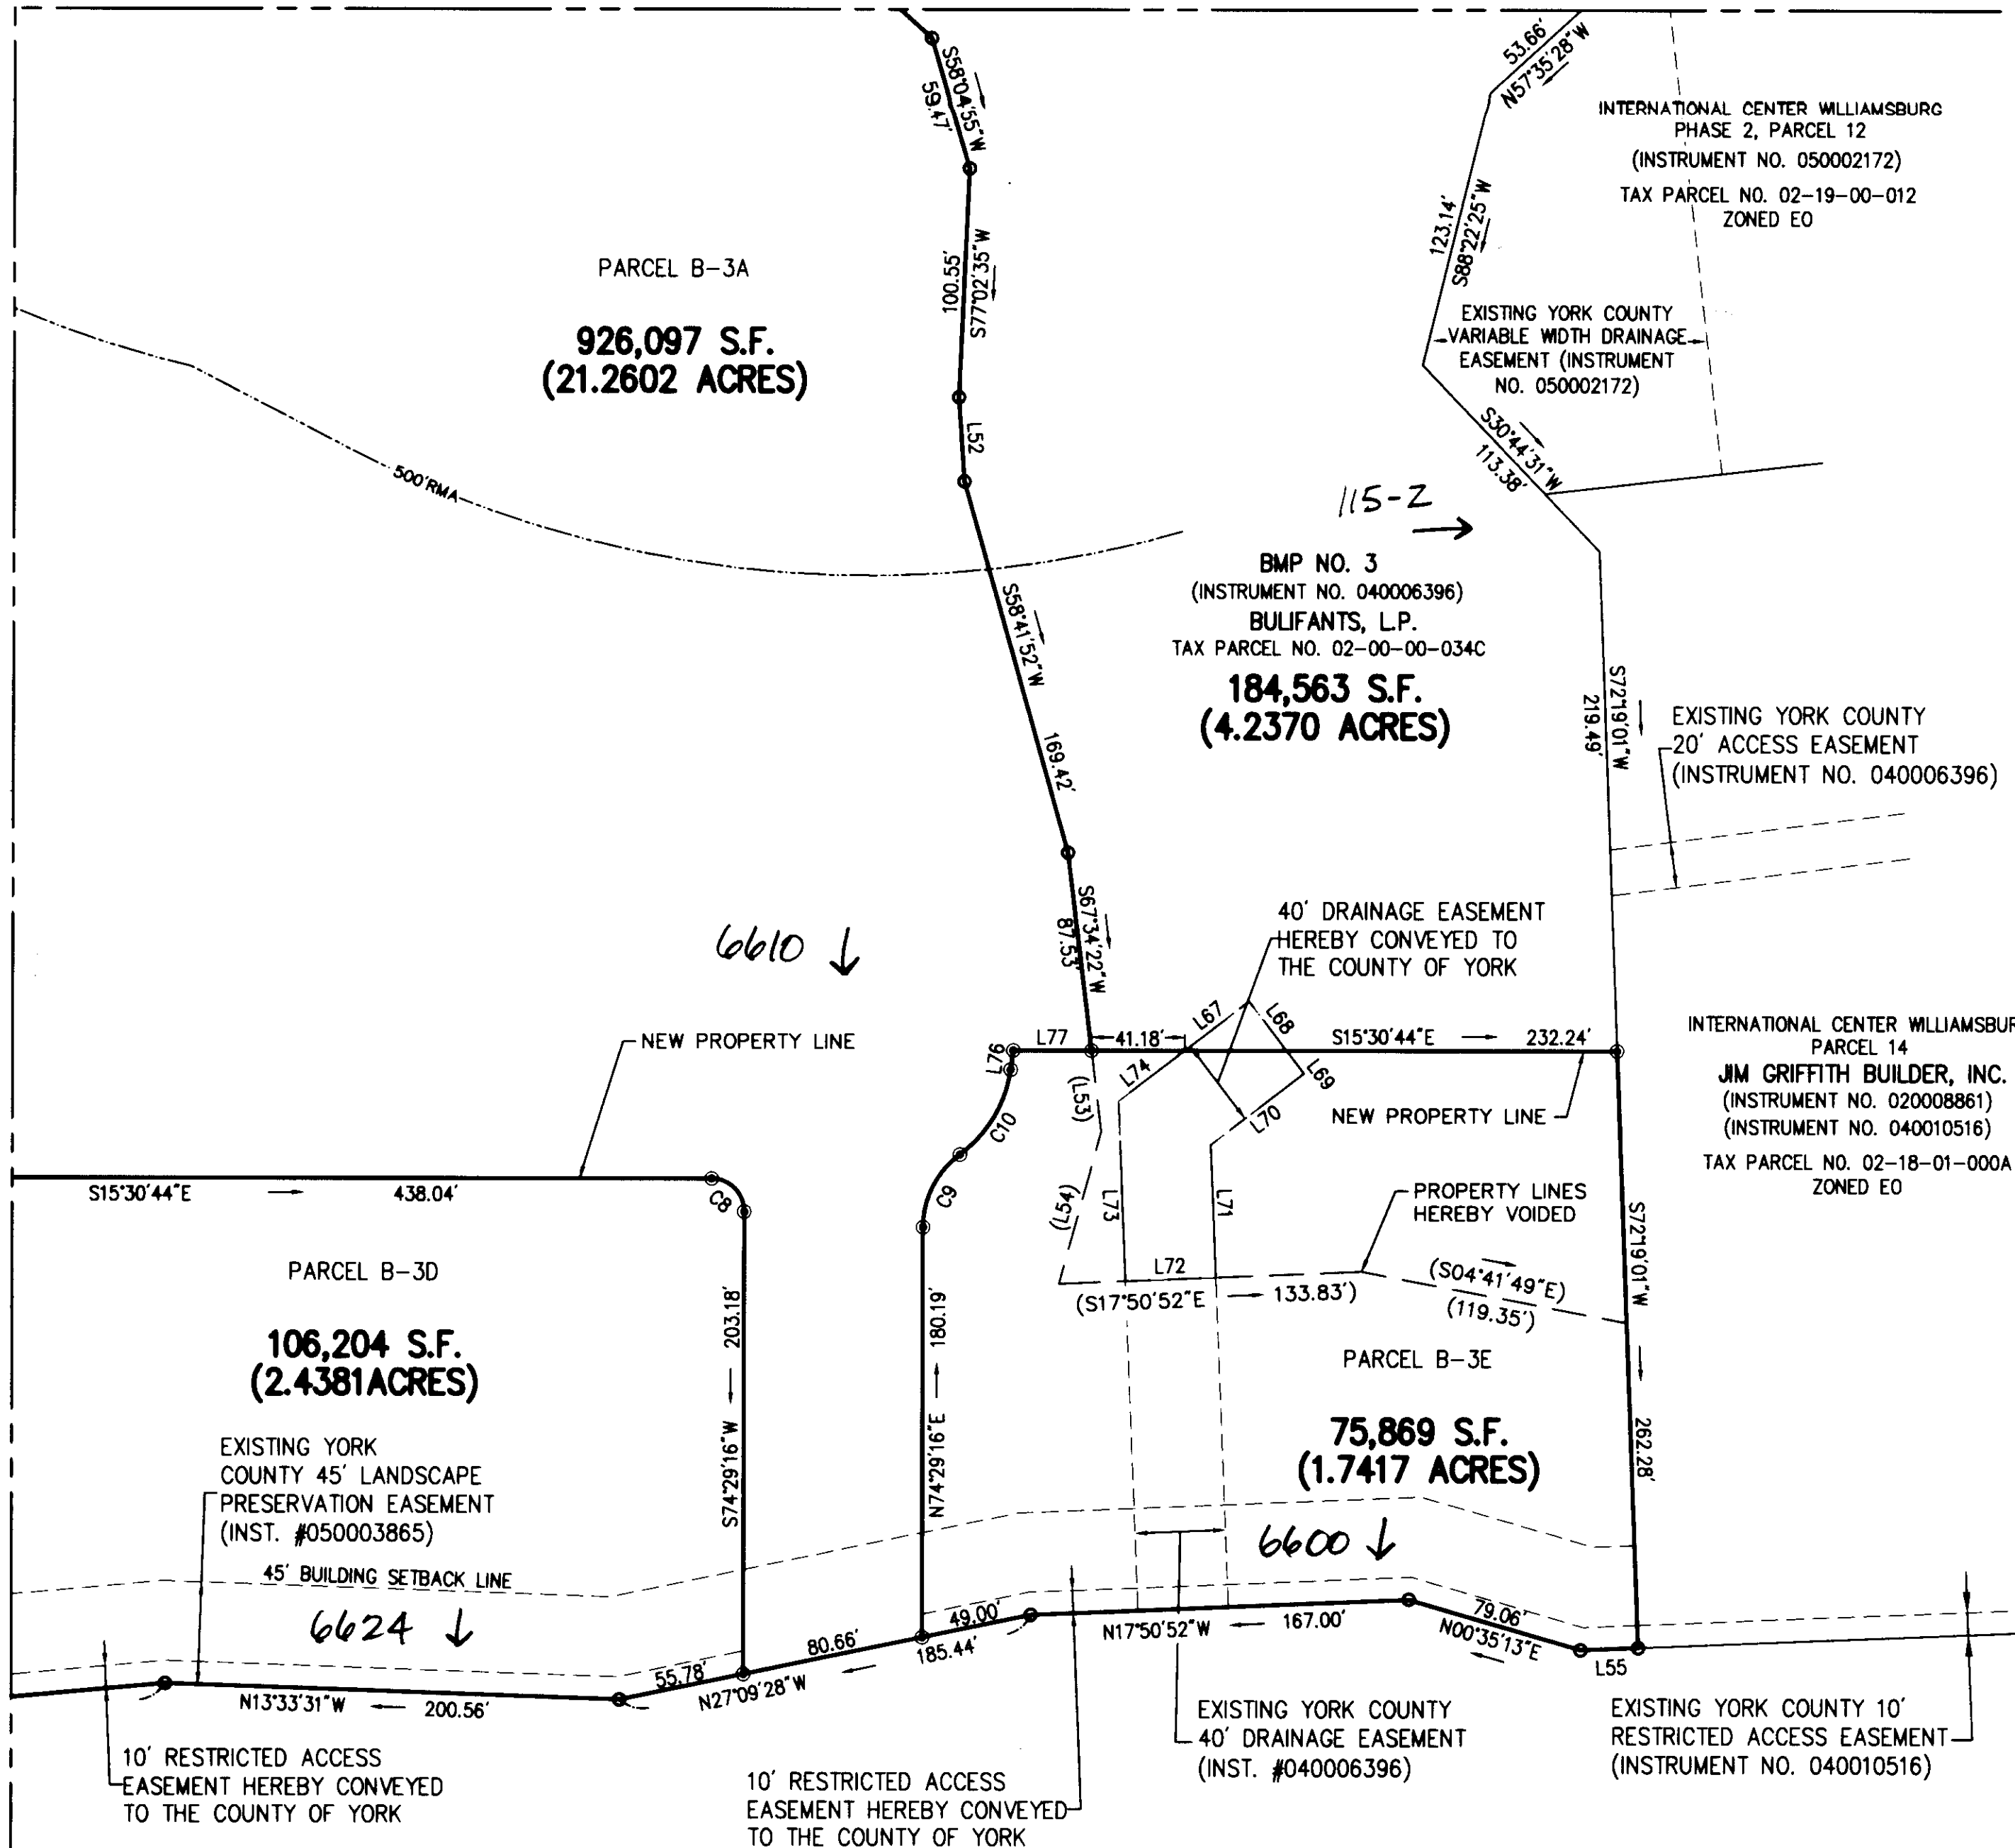

Approved:
York County Board of Supervisors

BY: *Al Maddalena*
PLAT APPROVING AGENT
DATE: 10/17/05

State Of Virginia
County Of York

IN THE CLERK'S OFFICE OF THE CIRCUIT COURT FOR THE COUNTY OF YORK-POQUOSON,
THE 18th DAY OF October, 2005. THIS MAP WAS PRESENTED AND ADMITTED
TO RECORD AS THE LAW DIRECTS AS INSTRUMENT NUMBER 050025933.

TESTE: *Lynn S. Jenkins* 9:30 am
CLERK
BY: *Ann Ferguson, D.C.*

2005 OCT 18 AM 9:32