



SUBDIVISION AND BOUNDARY LINE ADJUSTMENT  
OF THE PROPERTY OF  
**BULIFANTS, L.P.**  
BEING  
**PARCEL B-3 AND BMP NO. 3**  
BRUTON MAGISTERIAL DISTRICT  
COUNTY OF YORK, VIRGINIA

DATE: 08/23/05 SHEET 4 OF 6 SCALE: 1"=60'  
PROJECT NO: 31392.01 DRAWN BY: DWP


**VHB** Vanasse Hangen Brustlin, Inc.  
Transportation Land Development Environmental Services  
11832 Rock Landing Drive, Suite 207  
Newport News, Virginia 23606-4231  
(757) 873-3386 • FAX (757) 873-0757

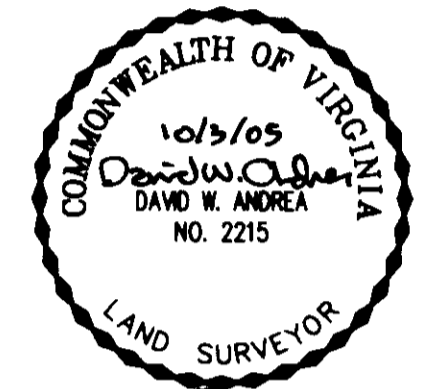

MATCHLINE - SEE SHEET 5

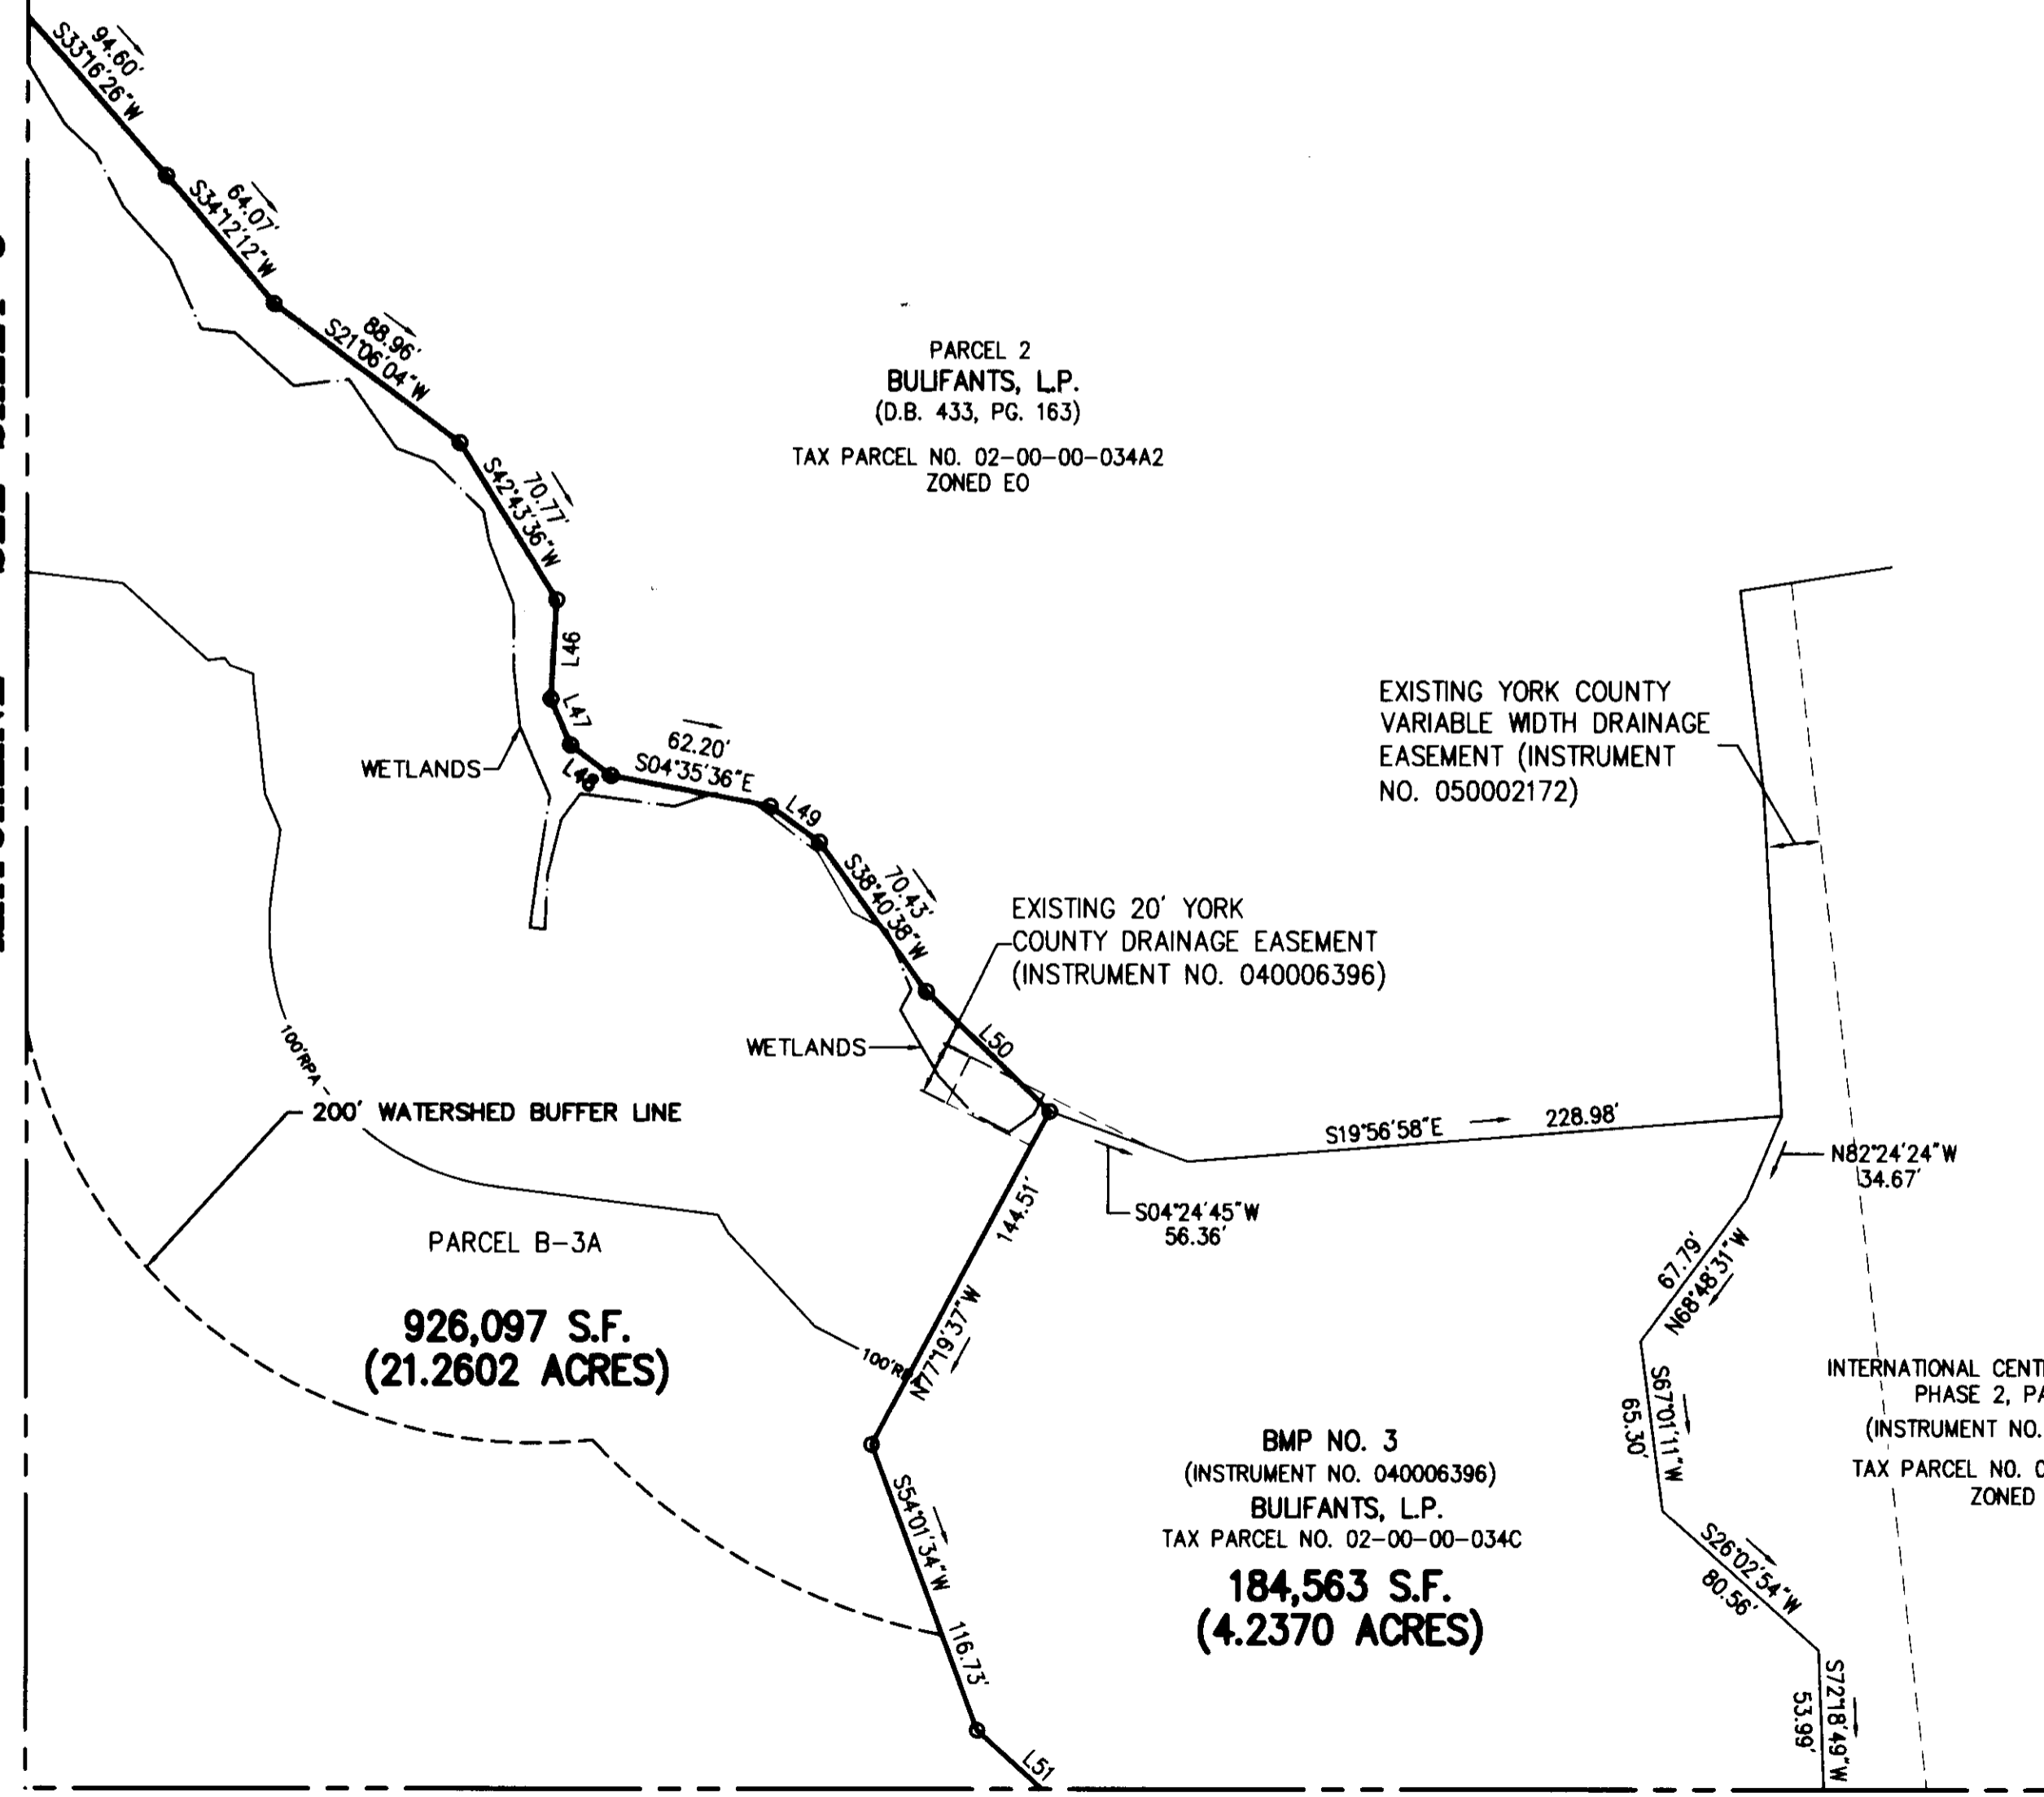

NOTE:  
SEE SHEET 6 FOR LINE  
AND CURVE DATA TABLES

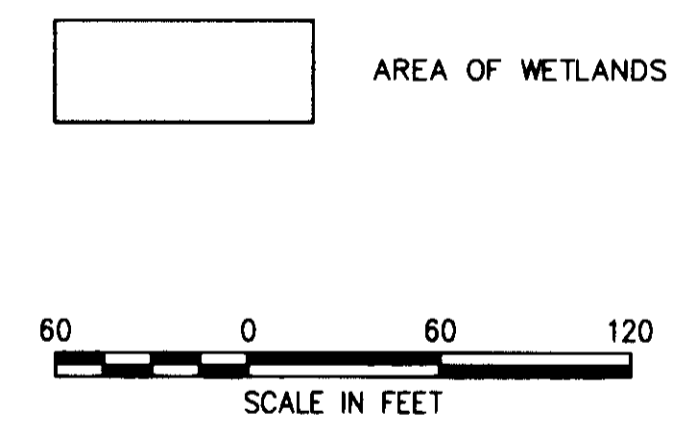

**Approved:**  
**York County Board Of Supervisors**  
BY: Al Maddalena  
PLAT APPROVING AGENT  
DATE: 10/17/05

**State Of Virginia  
County Of York**  
IN THE CLERK'S OFFICE OF THE CIRCUIT COURT FOR THE COUNTY OF YORK-POQUOSON,  
THE 18th DAY OF October, 2005, THIS MAP WAS PRESENTED AND ADMITTED  
TO RECORD AS THE LAW DIRECTS AS INSTRUMENT NUMBER 150025833.  
TESTE: huan S. Jenkins 9:30am  
CLERK  
BY: Lina Bogdan, D.C.

MATCHLINE - SEE SHEET 3

2005 OCT 18 AM 9:32