


SUBDIVISION AND BOUNDARY LINE ADJUSTMENT
OF THE PROPERTY OF
BULIFANTS, L.P.
BEING
PARCEL B-3 AND BMP NO. 3
BRUTON MAGISTERIAL DISTRICT
COUNTY OF YORK, VIRGINIA

DATE: 08/23/05 SHEET 5 OF 6 SCALE: 1"=60'
PROJECT NO: 31392.01 DRAWN BY: DWP

VHB Vanasse Hangen Brustlin, Inc.
Transportation Land Development Environmental Services
11832 Rock Landing Drive, Suite 207
Newport News, Virginia 23606-4231
(757) 873-3386 • FAX (757) 873-0757

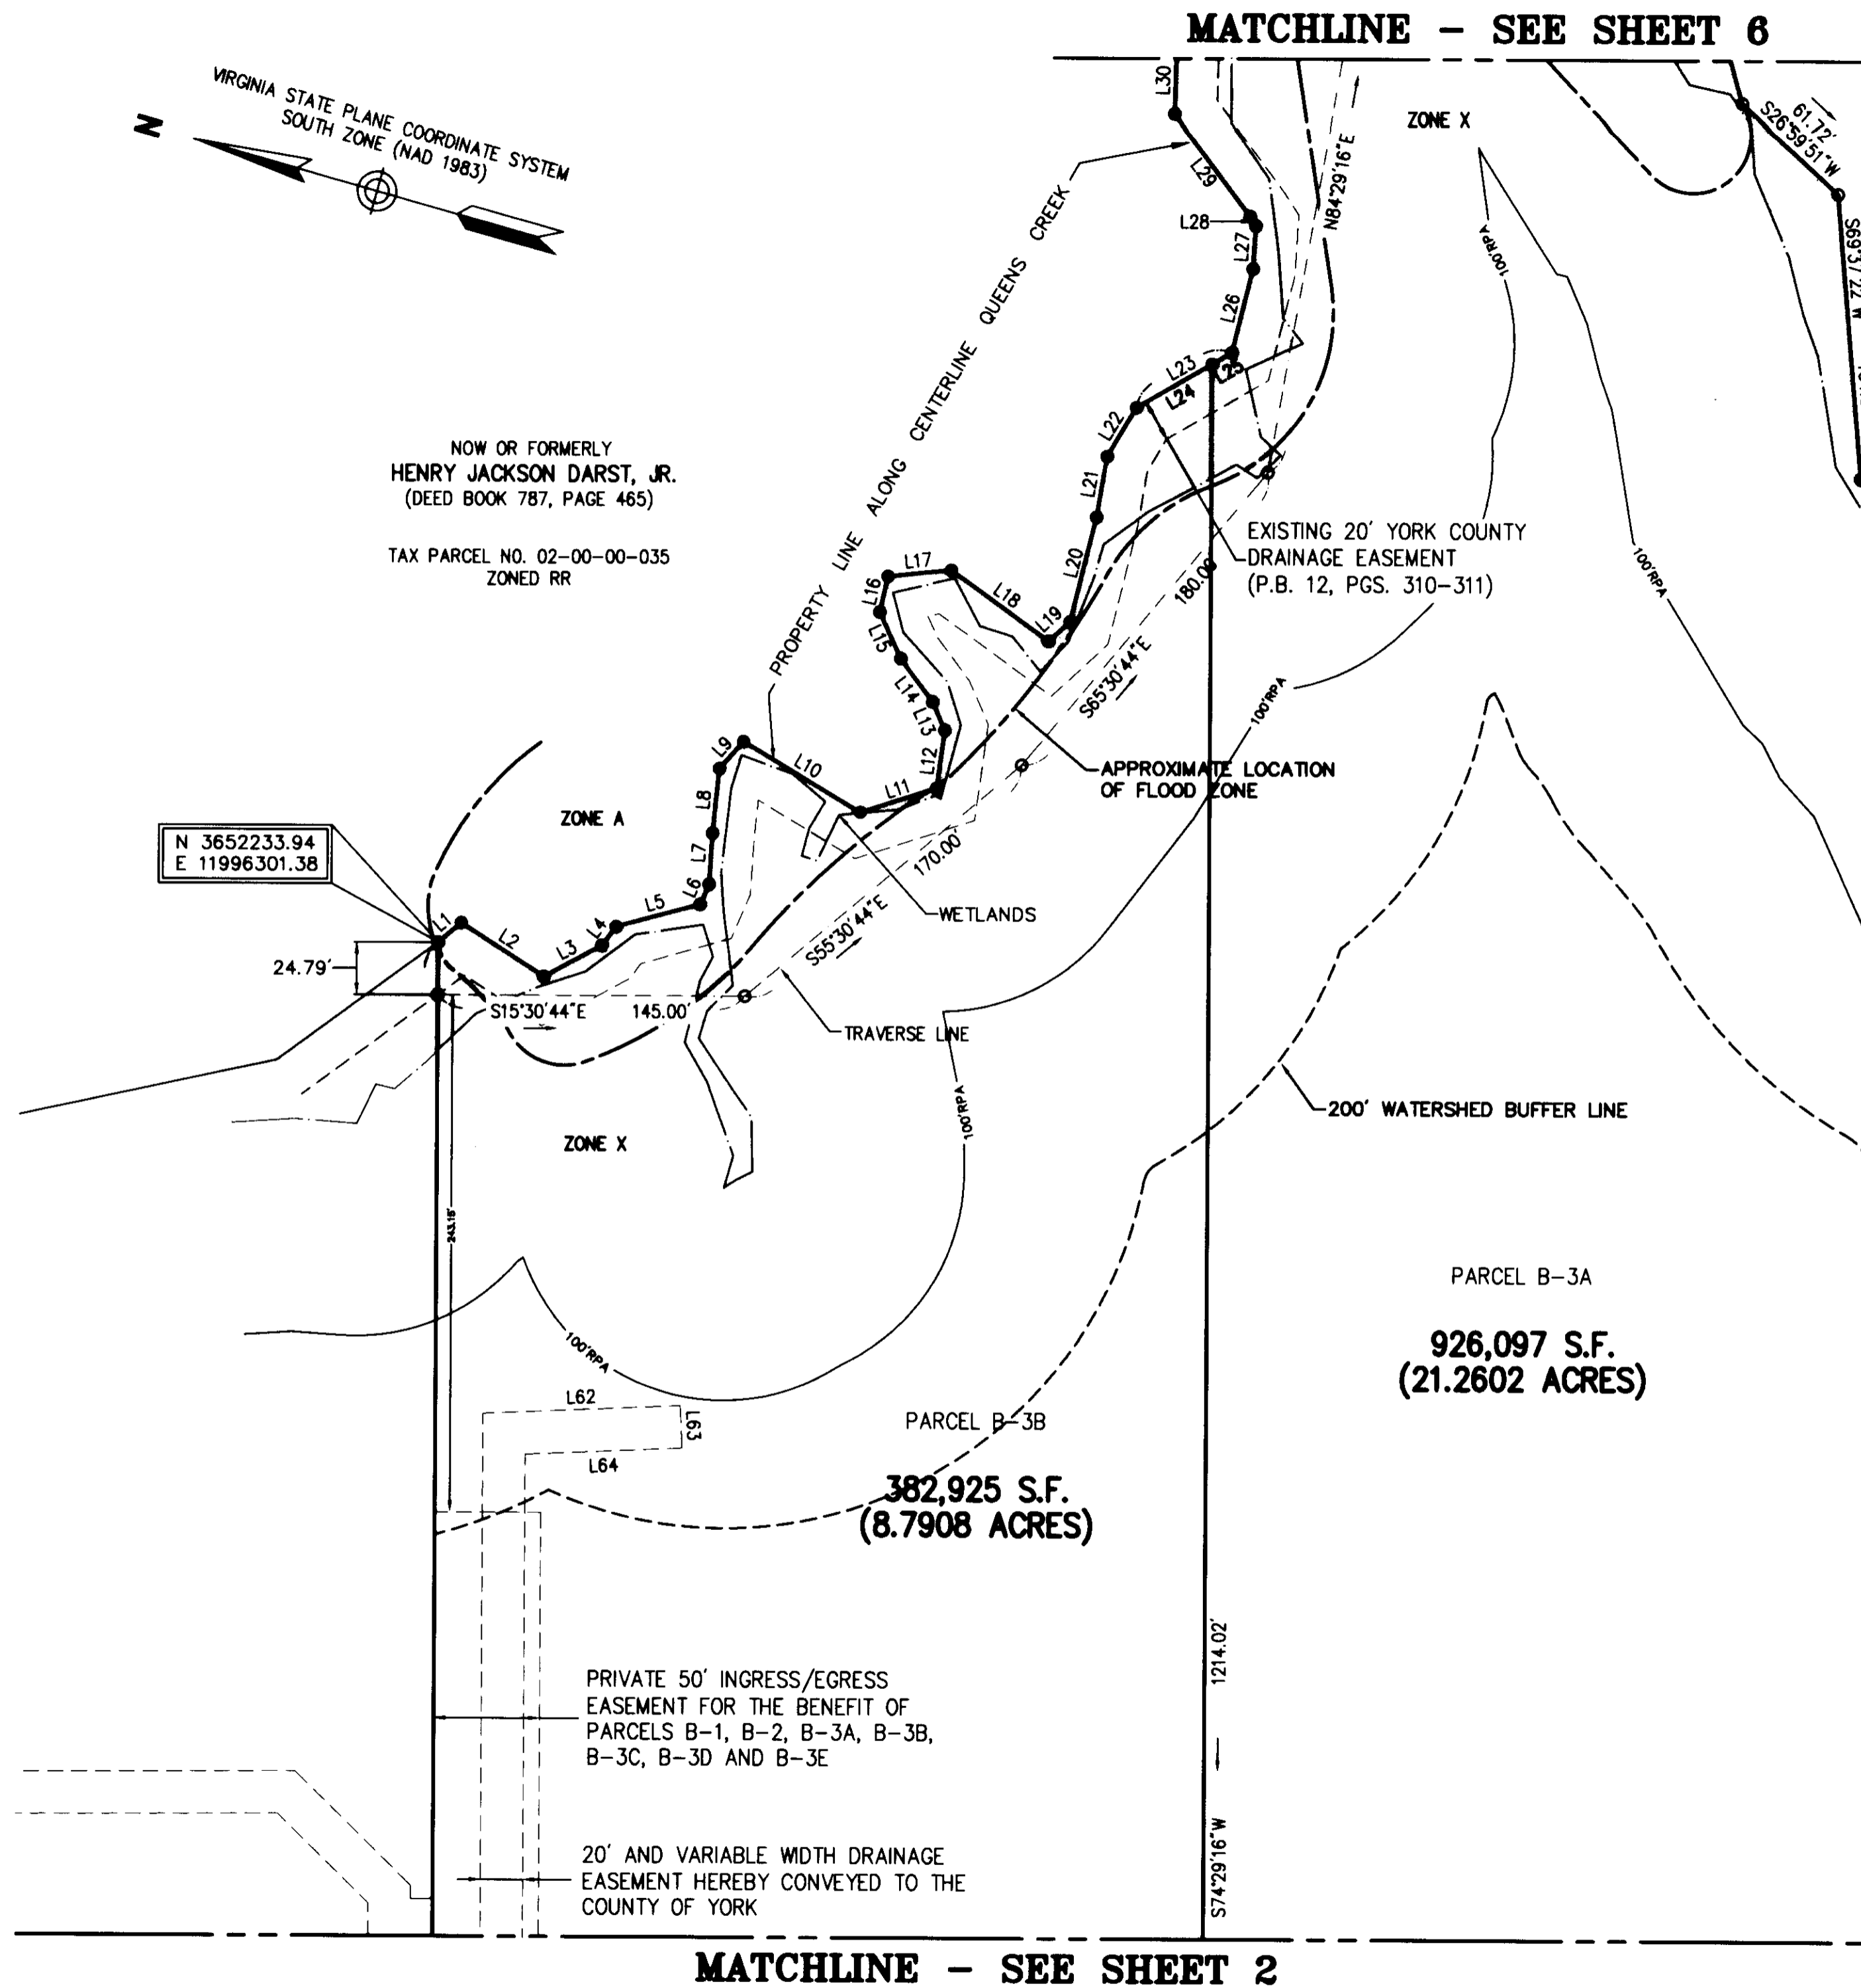

N 3652233.94
E 11996301.38


NOW OR FORMERLY
HENRY JACKSON DARST, JR.
(DEED BOOK 787, PAGE 465)
TAX PARCEL NO. 02-00-00-035
ZONED RR

MATCHLINE - SEE SHEET 6

MATCHLINE - SEE SHEET 4

MATCHLINE - SEE SHEET 2

NOTE:
SEE SHEET 6 FOR LINE
AND CURVE DATA TABLES

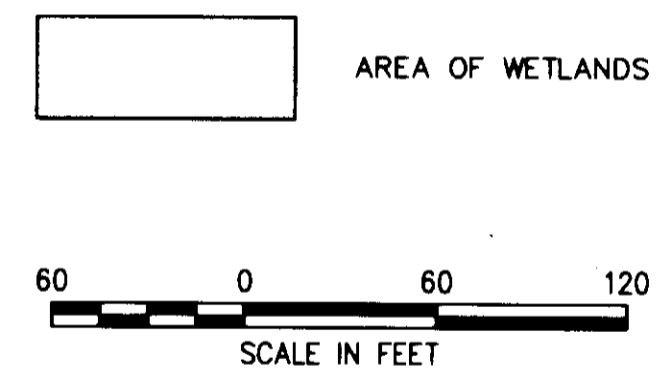

Approved:
York County Board Of Supervisors

BY: Al Maddalena
PLAT APPROVING AGENT
DATE: 10/17/05

State Of Virginia
County Of York

IN THE CLERK'S OFFICE OF THE CIRCUIT COURT FOR THE COUNTY OF YORK-POQUOSON,
THE 16th DAY OF October, 2005. THIS MAP WAS PRESENTED AND ADMITTED
TO RECORD AS THE LAW DIRECTS AS INSTRUMENT NUMBER 050025133
9:30 am

TESTE: Lynn S. Jenkins
CLERK
BY: Julie Brogdon, D.C.

2005 OCT 18 AM 9:33