


A PLAT SHOWING A PARCEL OF LAND OWNED BY THE COMMONWEALTH OF VIRGINIA IN THE TOWN OF YORKTOWN, VIRGINIA, IN THE COUNTY OF YORK, CONTAINING 0.364 ACRES OF WHICH 0.123 ACRES ARE REQUIRED TO MAINTAIN A DRAINAGE DITCH.

FED. ROAD REGION	STATE	FEDERAL AID		STATE		SHEET NO.	TOTAL SHEETS
		ROUTE	PROJECT	ROUTE	PROJECT		
2	VA.						

R/W File # 758

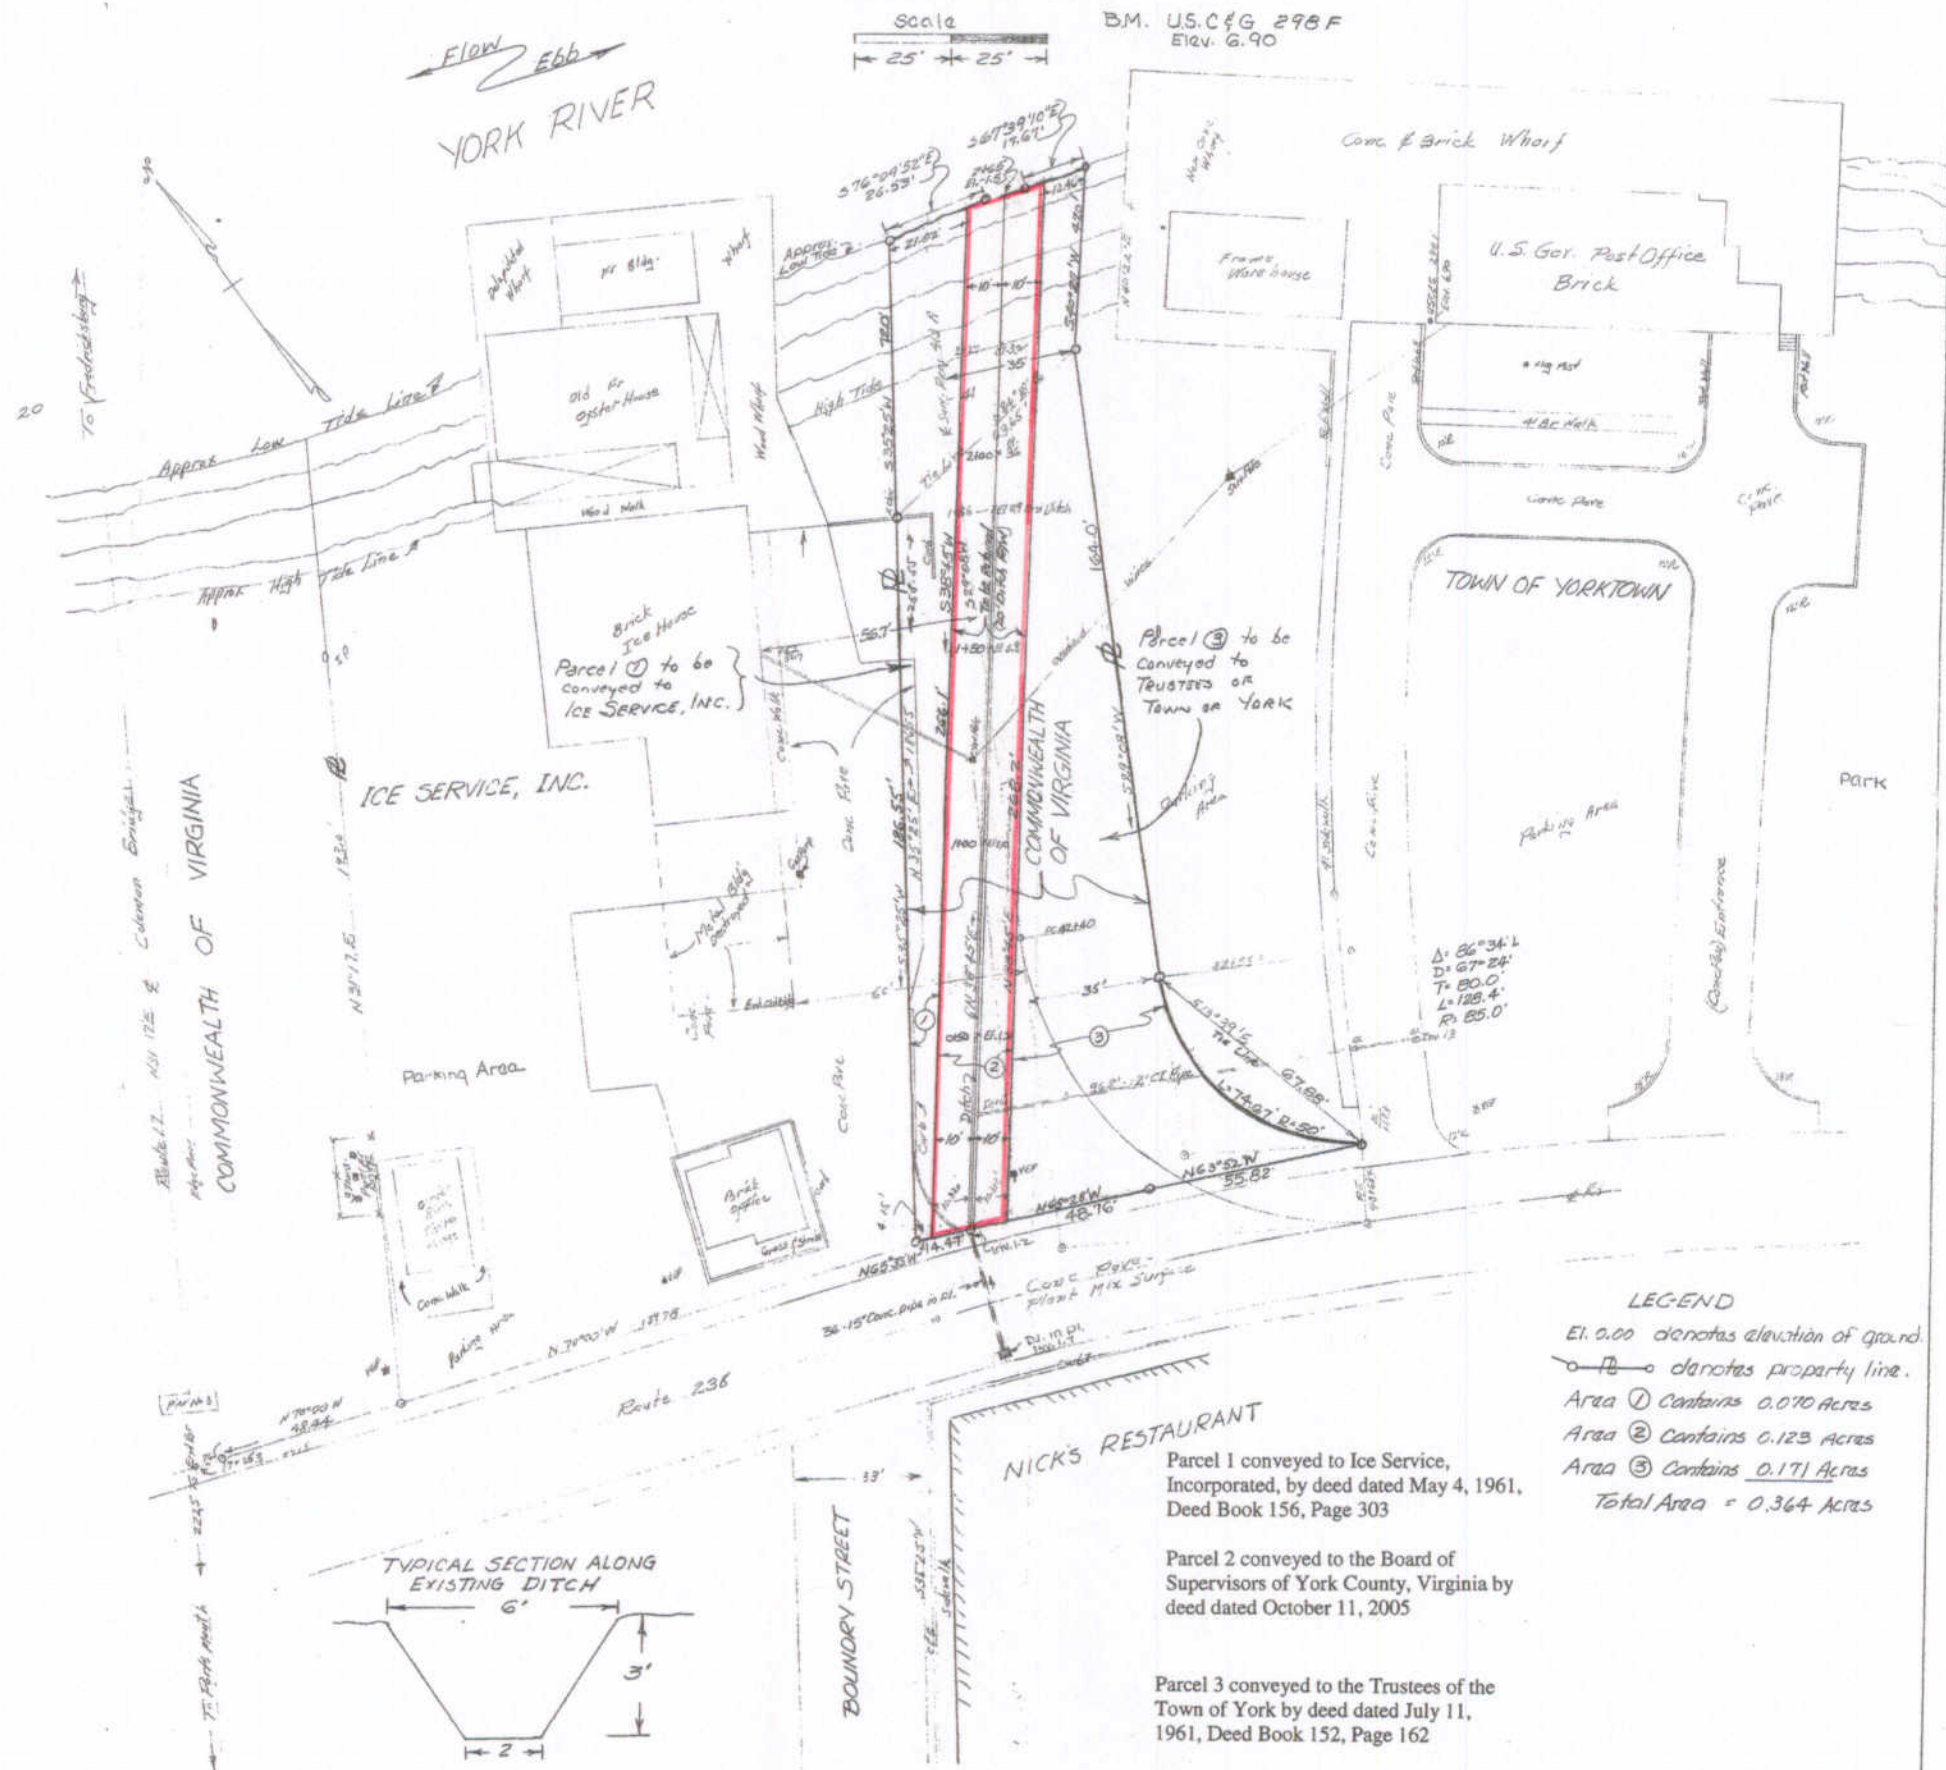

**LEGEND**  
 El. 0.00 denotes elevation of ground.  
 —○— denotes property line.  
 Area ① Contains 0.070 Acres  
 Area ② Contains 0.123 Acres  
 Area ③ Contains 0.171 Acres  
 Total Area = 0.364 Acres

Parcel 1 conveyed to Ice Service, Incorporated, by deed dated May 4, 1961, Deed Book 156, Page 303  
 Parcel 2 conveyed to the Board of Supervisors of York County, Virginia by deed dated October 11, 2005  
 Parcel 3 conveyed to the Trustees of the Town of York by deed dated July 11, 1961, Deed Book 152, Page 162

R/W File # 758