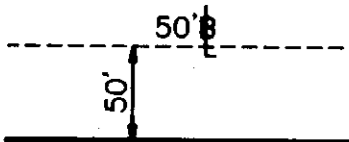

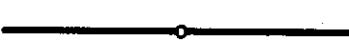





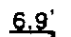
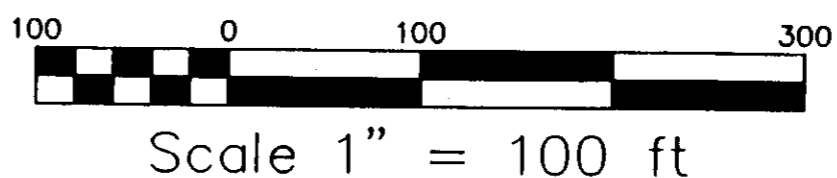
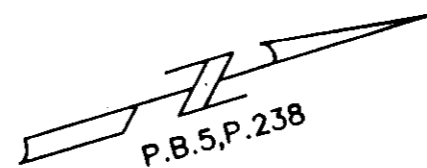


- SYMBOLS -

-  DENOTES MINIMUM BUILDING SETBACK LINE
-  DENOTES IRON ROD FOUND
-  DENOTES IRON PIPE FOUND
-  DENOTES IRON RODS TO BE SET AT ALL PROPERTY LINE JUNCTURES
-  DENOTES CONCRETE MONUMENT FOUND
-  DENOTES CONCRETE MONUMENT TO BE SET
-  DENOTES RESOURCE PROTECTION AREA
-  DENOTES RESOURCE MANAGEMENT AREA
-  DENOTES EXISTING GROUND ELEVATION (NGVD 1929)

STATE OF VIRGINIA
 COUNTY OF YORK
 IN THE CLERK'S OFFICE OF THE YORK
 POQUOSON CIRCUIT COURT THIS 14th
 DAY OF NOV 2005, THIS MAP WAS
 PRESENTED AND ADMITTED TO RECORD AS
 THE LAW DIRECTS IN INSTRUMENT # 05002941

TESTE: DAVID S. JENKINS, CLERK
 CLERK
 BY: Robert Maddalena

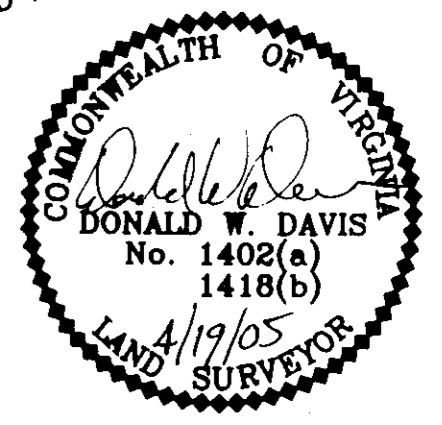
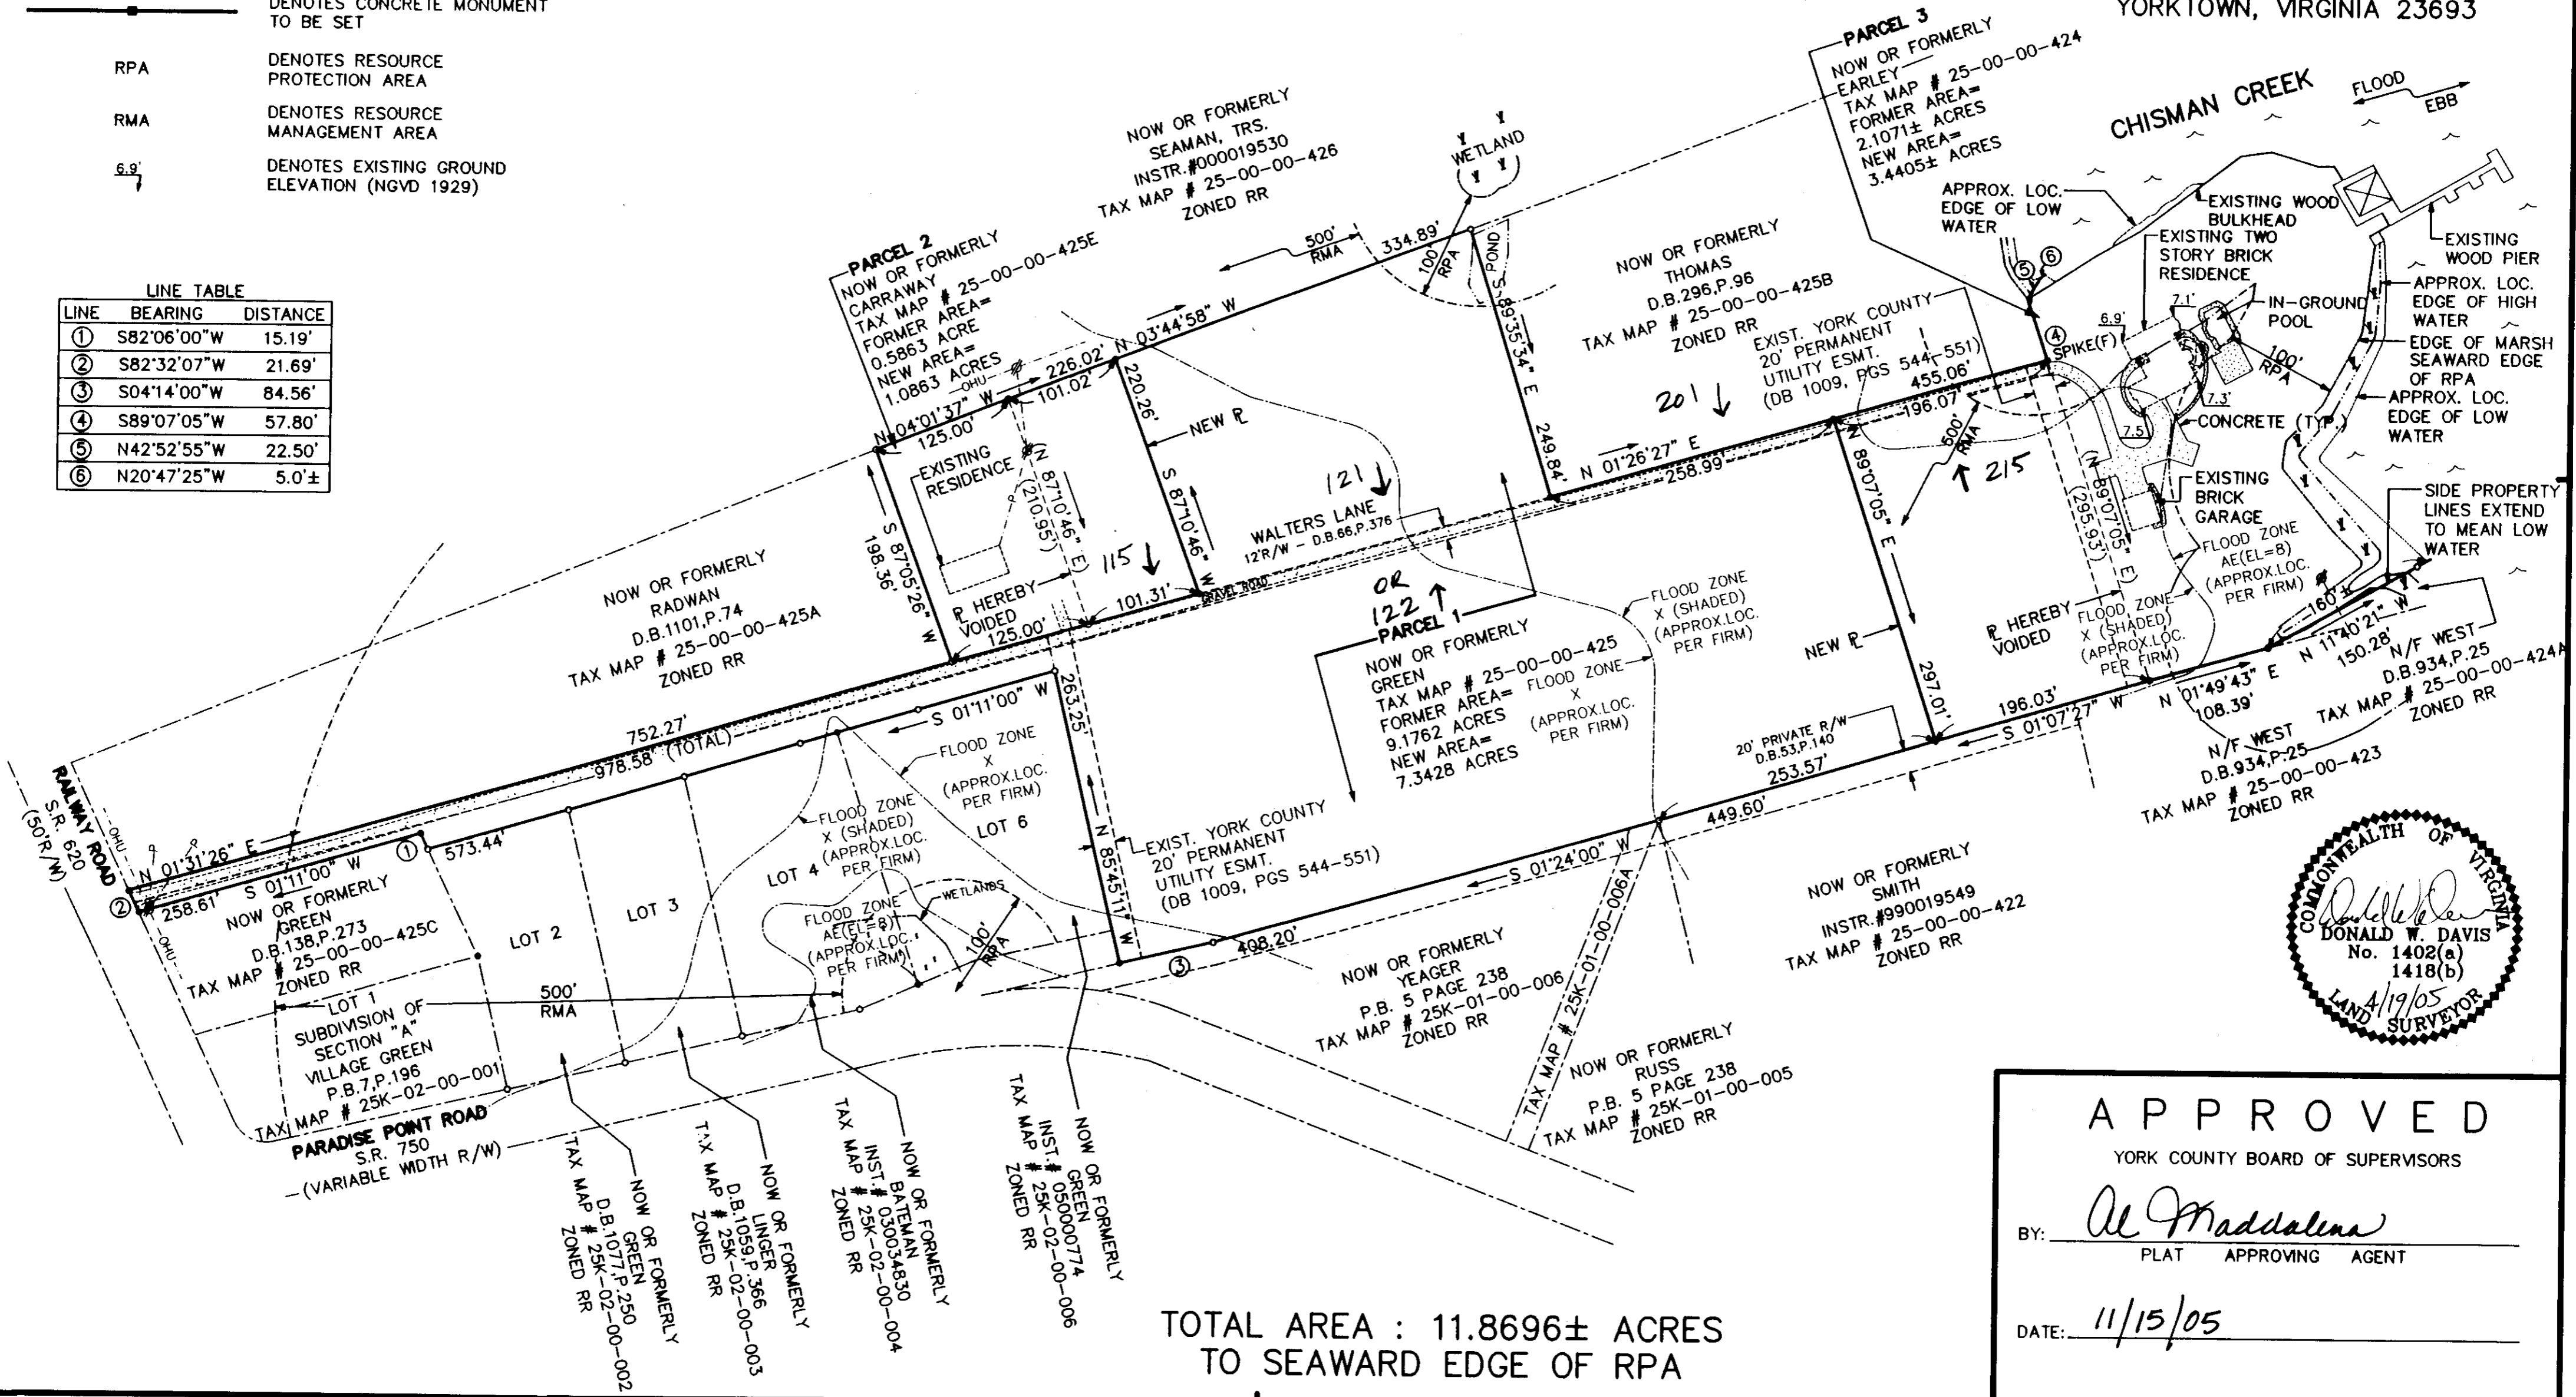


BOUNDARY LINE ADJUSTMENT
 BETWEEN THE PROPERTIES OF
 ROBERT W. & BARBARA L. GREEN
 AND
 HARRY K. & HOPE L. CARRAWAY
 AND
 JOHN D. & BEVERLY R. EARLEY, TRS.

GRAFTON MAGISTERIAL DISTRICT
 COUNTY OF YORK, VIRGINIA
 SCALE: 1" = 100' DATE: 19 APRIL 2005
 SHEET 2 OF 2

DAVIS & ASSOCIATES, P.C.
 SURVEYORS - PLANNERS
 3630 GEORGE WASHINGTON
 MEMORIAL HIGHWAY-SUITE "G"
 YORKTOWN, VIRGINIA 23693

LINE	BEARING	DISTANCE
①	S82°06'00"W	15.19'
②	S82°32'07"W	21.69'
③	S04°14'00"W	84.56'
④	S89°07'05"W	57.80'
⑤	N42°52'55"W	22.50'
⑥	N20°47'25"W	5.0'±



APPROVED
 YORK COUNTY BOARD OF SUPERVISORS
 BY: Al Maddalena
 PLAT APPROVING AGENT
 DATE: 11/15/05

TOTAL AREA : 11.8696± ACRES
 TO SEAWARD EDGE OF RPA