

BOUNDARY LINE ADJUSTMENT
OF THE PROPERTY OF
**BP PRODUCTS
NORTH AMERICA**

COUNTY OF YORK, VIRGINIA
GRAFTON DISTRICT

DATE: 5/24/04 JOB NUMBER: 04168
SCALE: 1"=100' SHEET 5 OF 5


Rickmond Engineering, Inc.

Engineering Surveying Land Planning
1643 Merrimac Trail Williamsburg, VA 23185 Vint Hill • P.O. Box 861647 Warrenton, VA 20187
Voice: (757)229-1776 Fax: (540)349-7730
Fax: (757)229-4683 Fax: (540)349-7731


www.rickmond.com

Rickmond


- LEGEND :
- IPF - DENOTES IRON PIPE FOUND
 - IRS - DENOTES IRON ROD SET
 - IRF - DENOTES IRON ROD FOUND
 - CMF - CONCRETE MONUMENT FOUND

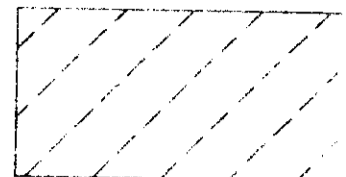




RPA - RESOURCE PROTECTION AREA

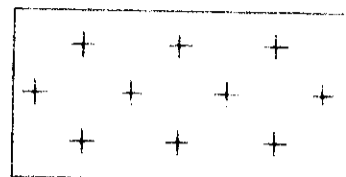

RMA - RESOURCE MANAGEMENT AREA

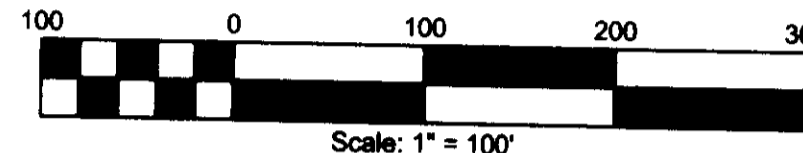

SHEET KEY

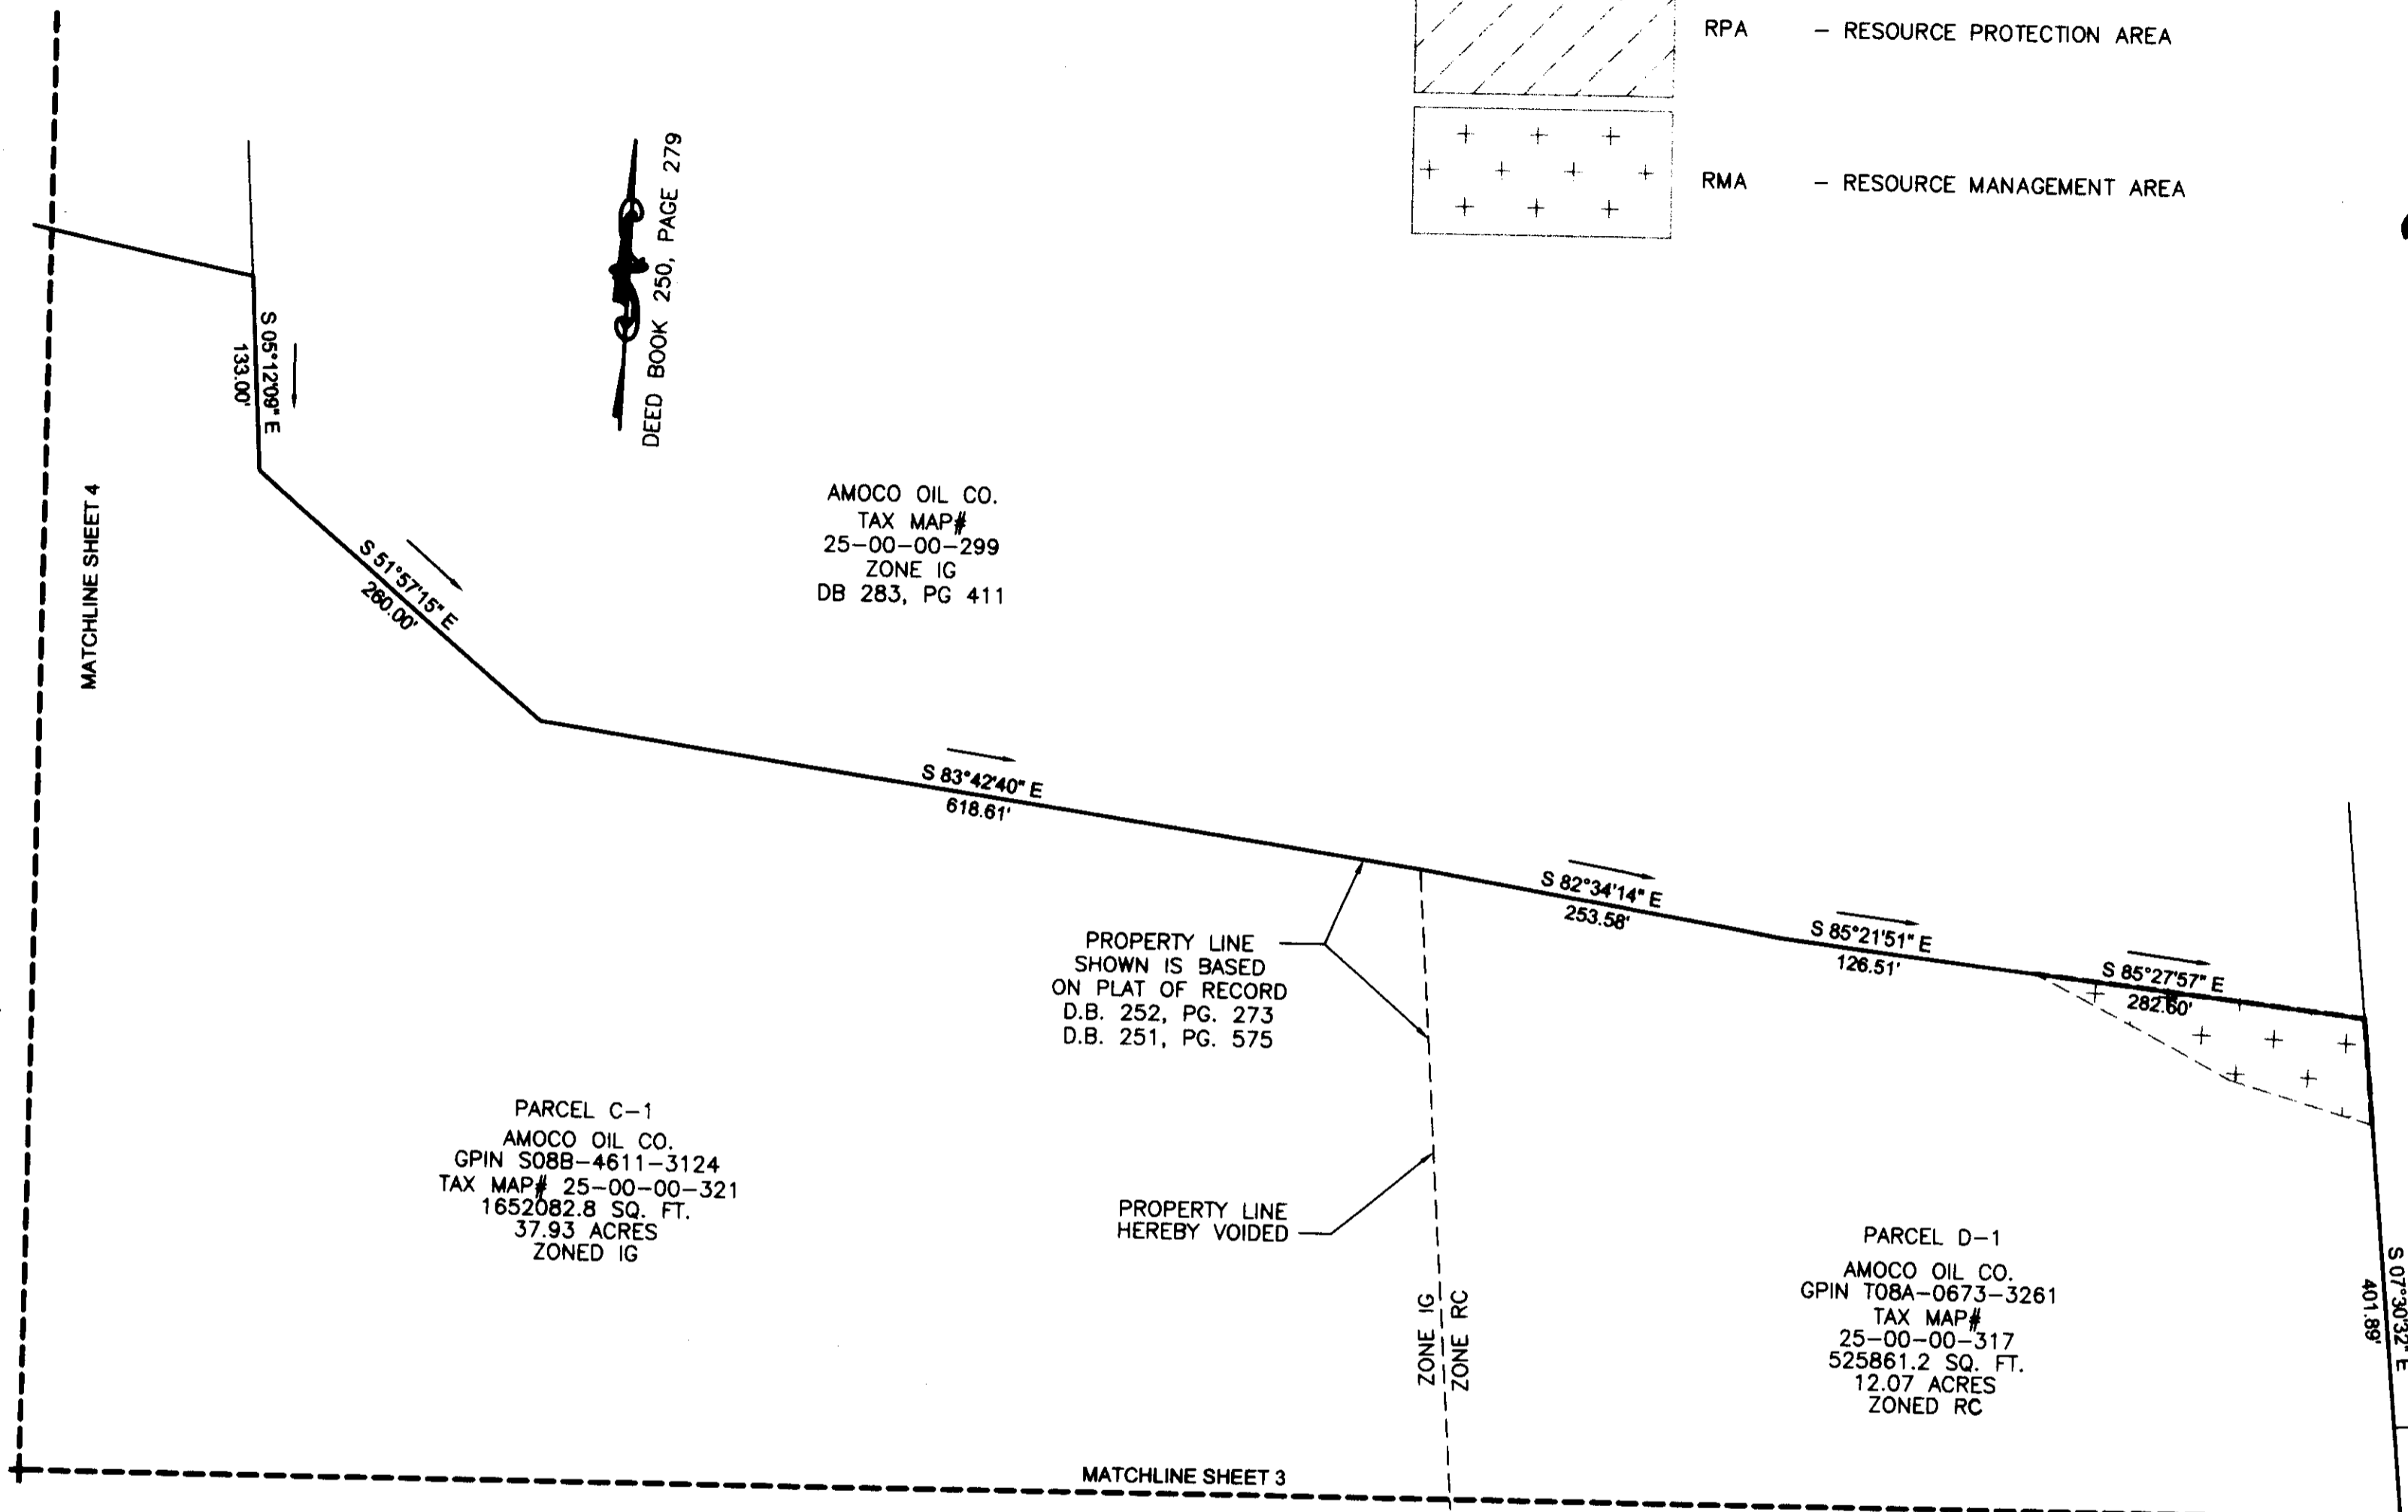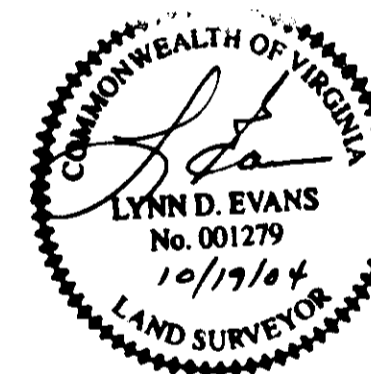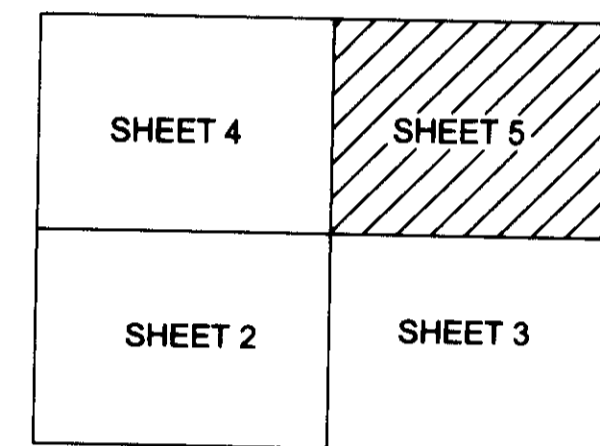

APPROVED:

YORK COUNTY BOARD OF SUPERVISORS

BY: *Al Maddalena*
PLAT APPROVING AGENT

DATE: 12/6/05

STATE OF VIRGINIA COUNTY OF YORK: IN THE CLERK'S OFFICE OF THE CIRCUIT COURT FOR THE COUNTY OF YORK-POQUOSON, THIS 6th DAY OF Dec 2005 THIS MAP WAS PRESENTED AND ADMITTED TO RECORD AS THE LAW DIRECTS AS INSTRUMENT NO. 050030980

12:19 PM

TESTE: *Lynn S. Jenkins*
CLERK

BY: *Archela M. Chircumovich, DC*

2005 DEC - 6 11:12:20