

BOUNDARY SURVEY AND PROPERTY LINE VACATION

BEING PROPERTY OF
BP PRODUCTS NORTH AMERICA INC

YORK COUNTY, VIRGINIA

GRAFTON DISTRICT

DATE: 5/01/06

Bury+Partners


ENGINEERING SOLUTIONS

4095 Ironbound Road, Suite 200

Williamsburg, Virginia 23188

Tel. (757) 229-1776 Fax (757) 229-4883

Bury+Partners, Inc. ©Copyright 2006

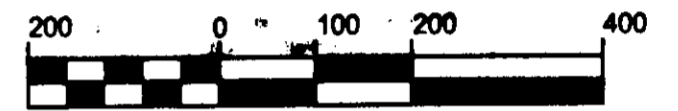

(IN FEET)

1 inch = 200 ft.

SHEET 4 OF 6



APPROVED:

YORK COUNTY BOARD OF SUPERVISORS

BY: Al. Maddalena
PLAT APPROVING AGENT

DATE: 5/11/06

STATE OF VIRGINIA
COUNTY OF YORK
IN THE CLERK'S OFFICE OF THE CIRCUIT COURT FOR THE
COUNTY OF YORK-POQUOSON, THIS 11th DAY OF May
2006 THIS MAP WAS PRESENTED AND ADMITTED TO
RECORD AS THE LAW DIRECTS AS INSTRUMENT NO. 060011025

TESTE: Lynn S. Jenkins
CLERK

BY: Colin S. Baldwin D.C.


MATCHLINE SHEET 3 OF 6

North Arrow is off by approximately 135 degrees.

PARCEL A
601.70 Ac. (TOTAL)

MATCHLINE SHEET 5 OF 6

RECORD
DB 195 PG 379

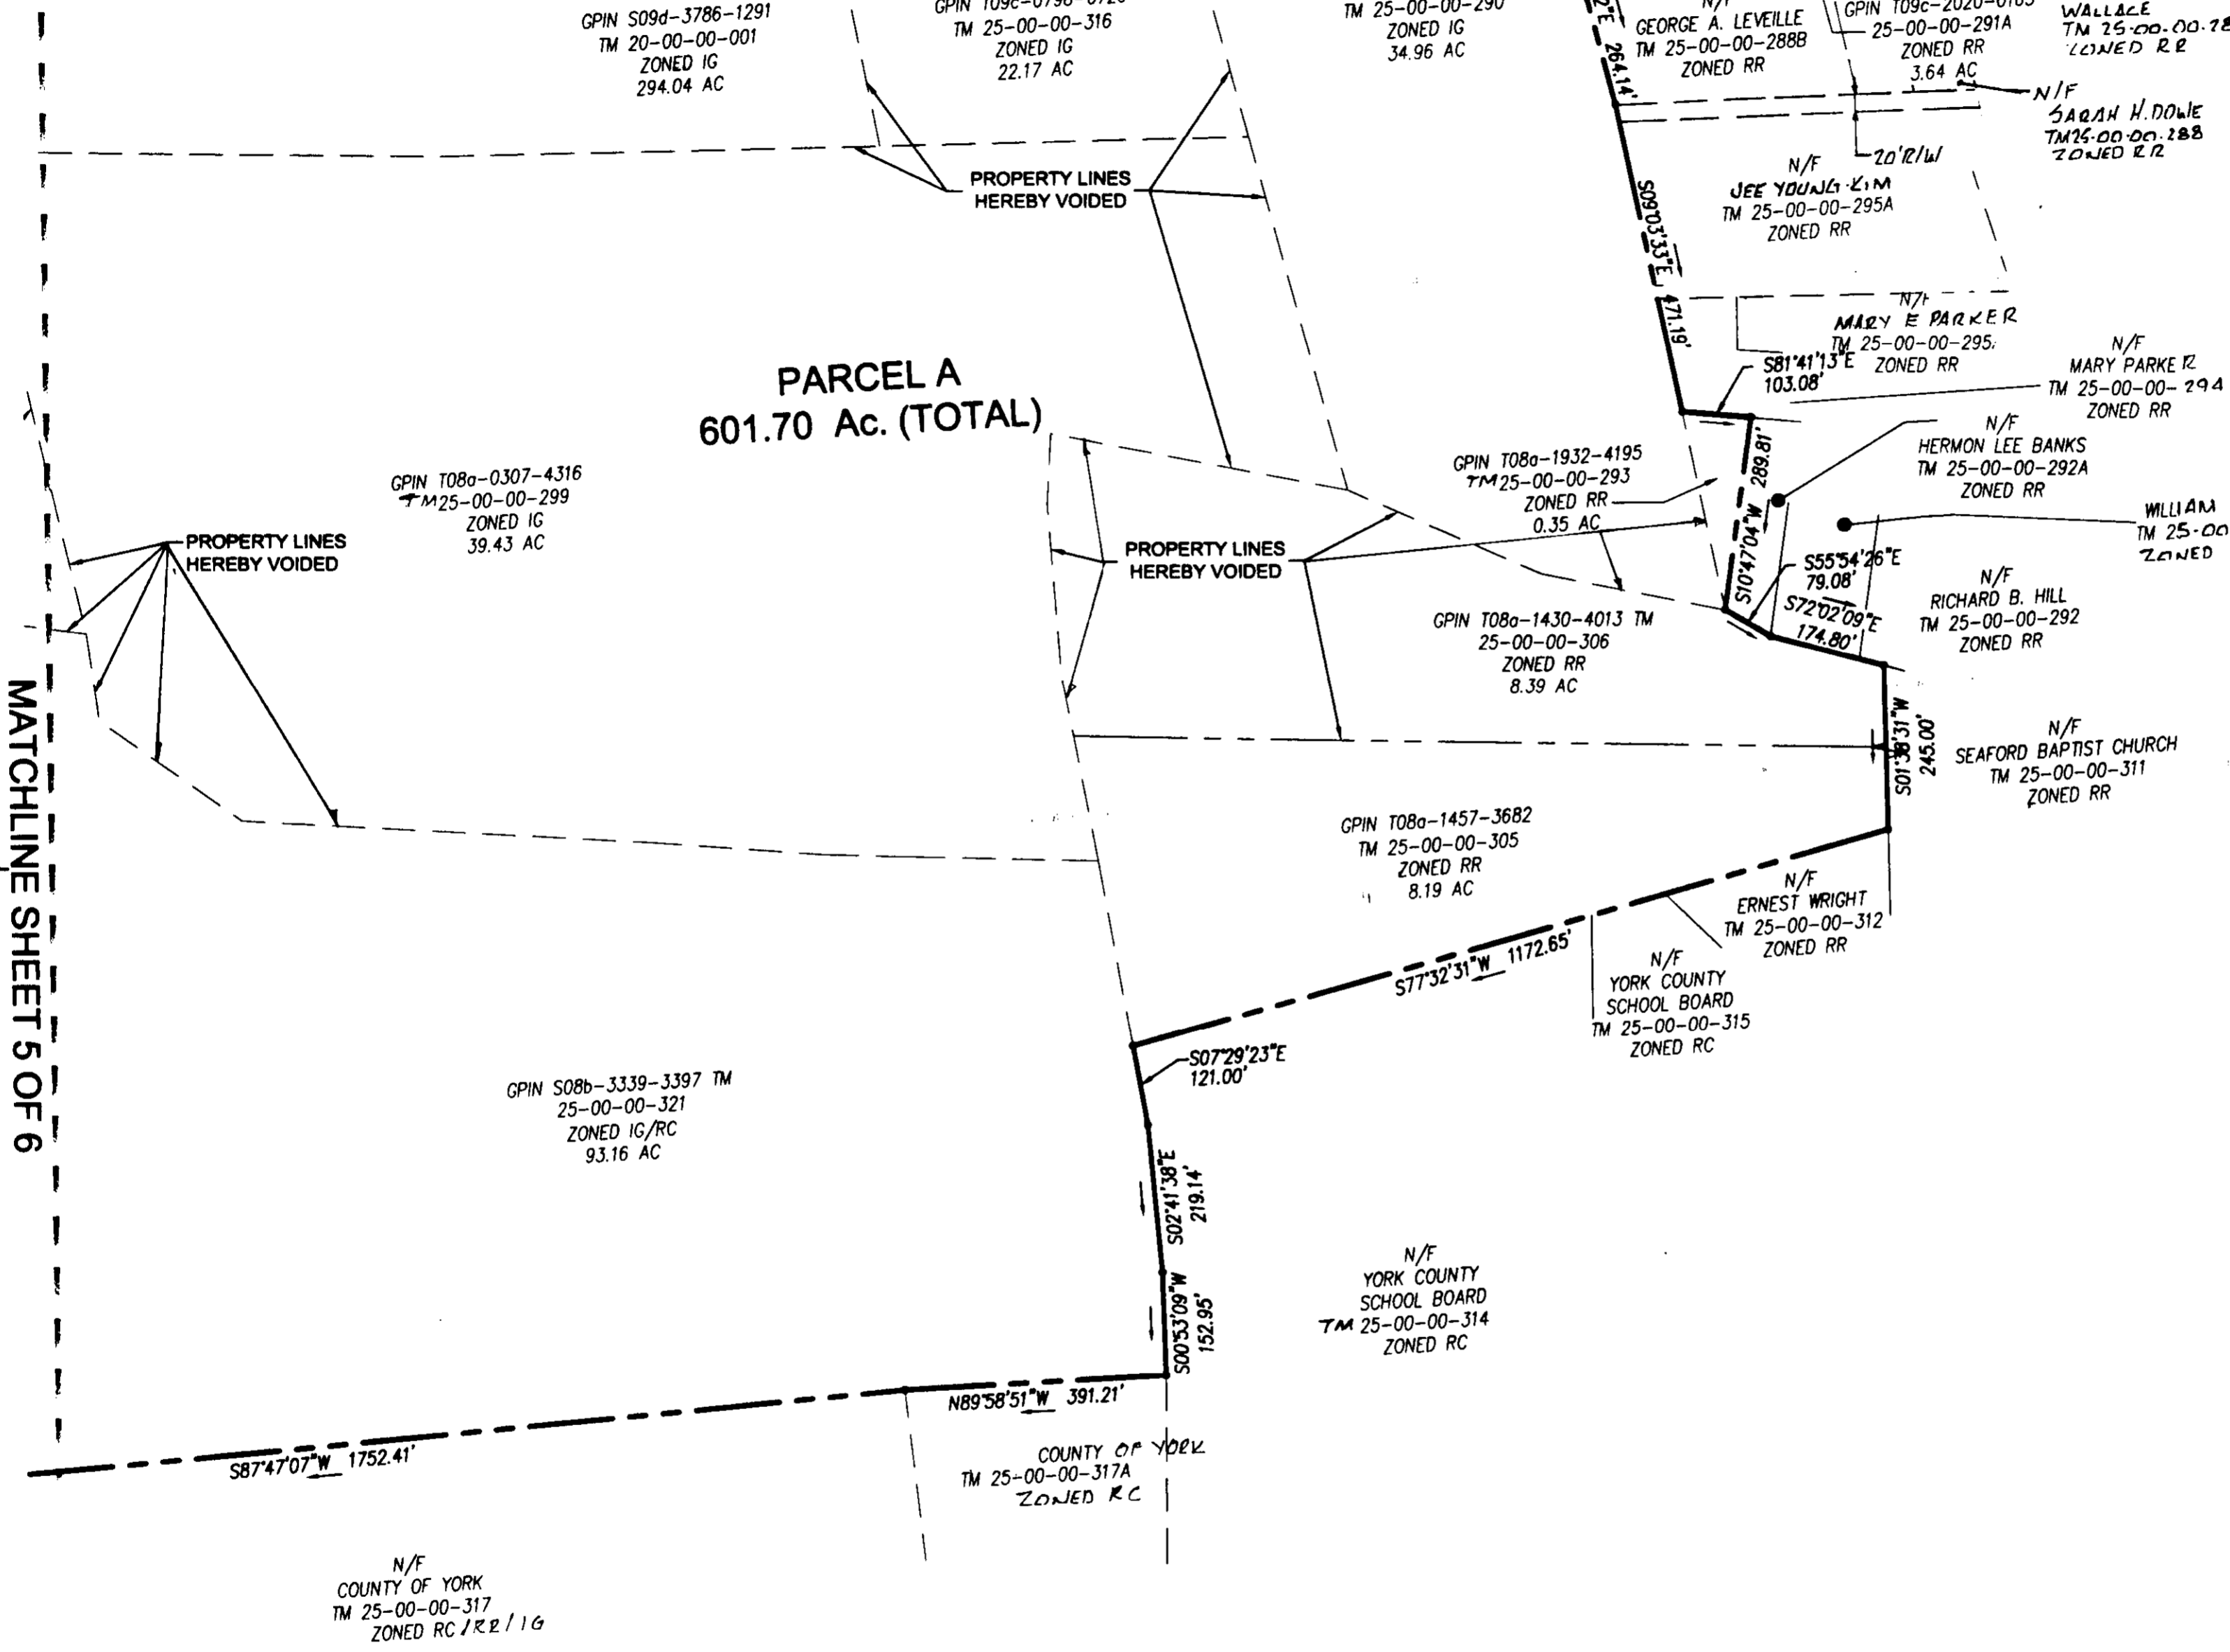

APR 06 MAY 11 PM 3:05