


BUNTING POINT ESTATES
 BETHEL DISTRICT
 YORK COUNTY, VIRGINIA
 OCTOBER 13, 2005

A.D. POTTS & ASSOCIATES, INC.
 11524 JEFFERSON AVENUE
 NEWPORT NEWS, VIRGINIA 23601
 PHONE: (757) 595-4610



SCALE: 1"=60'


SHEET 3 OF 4

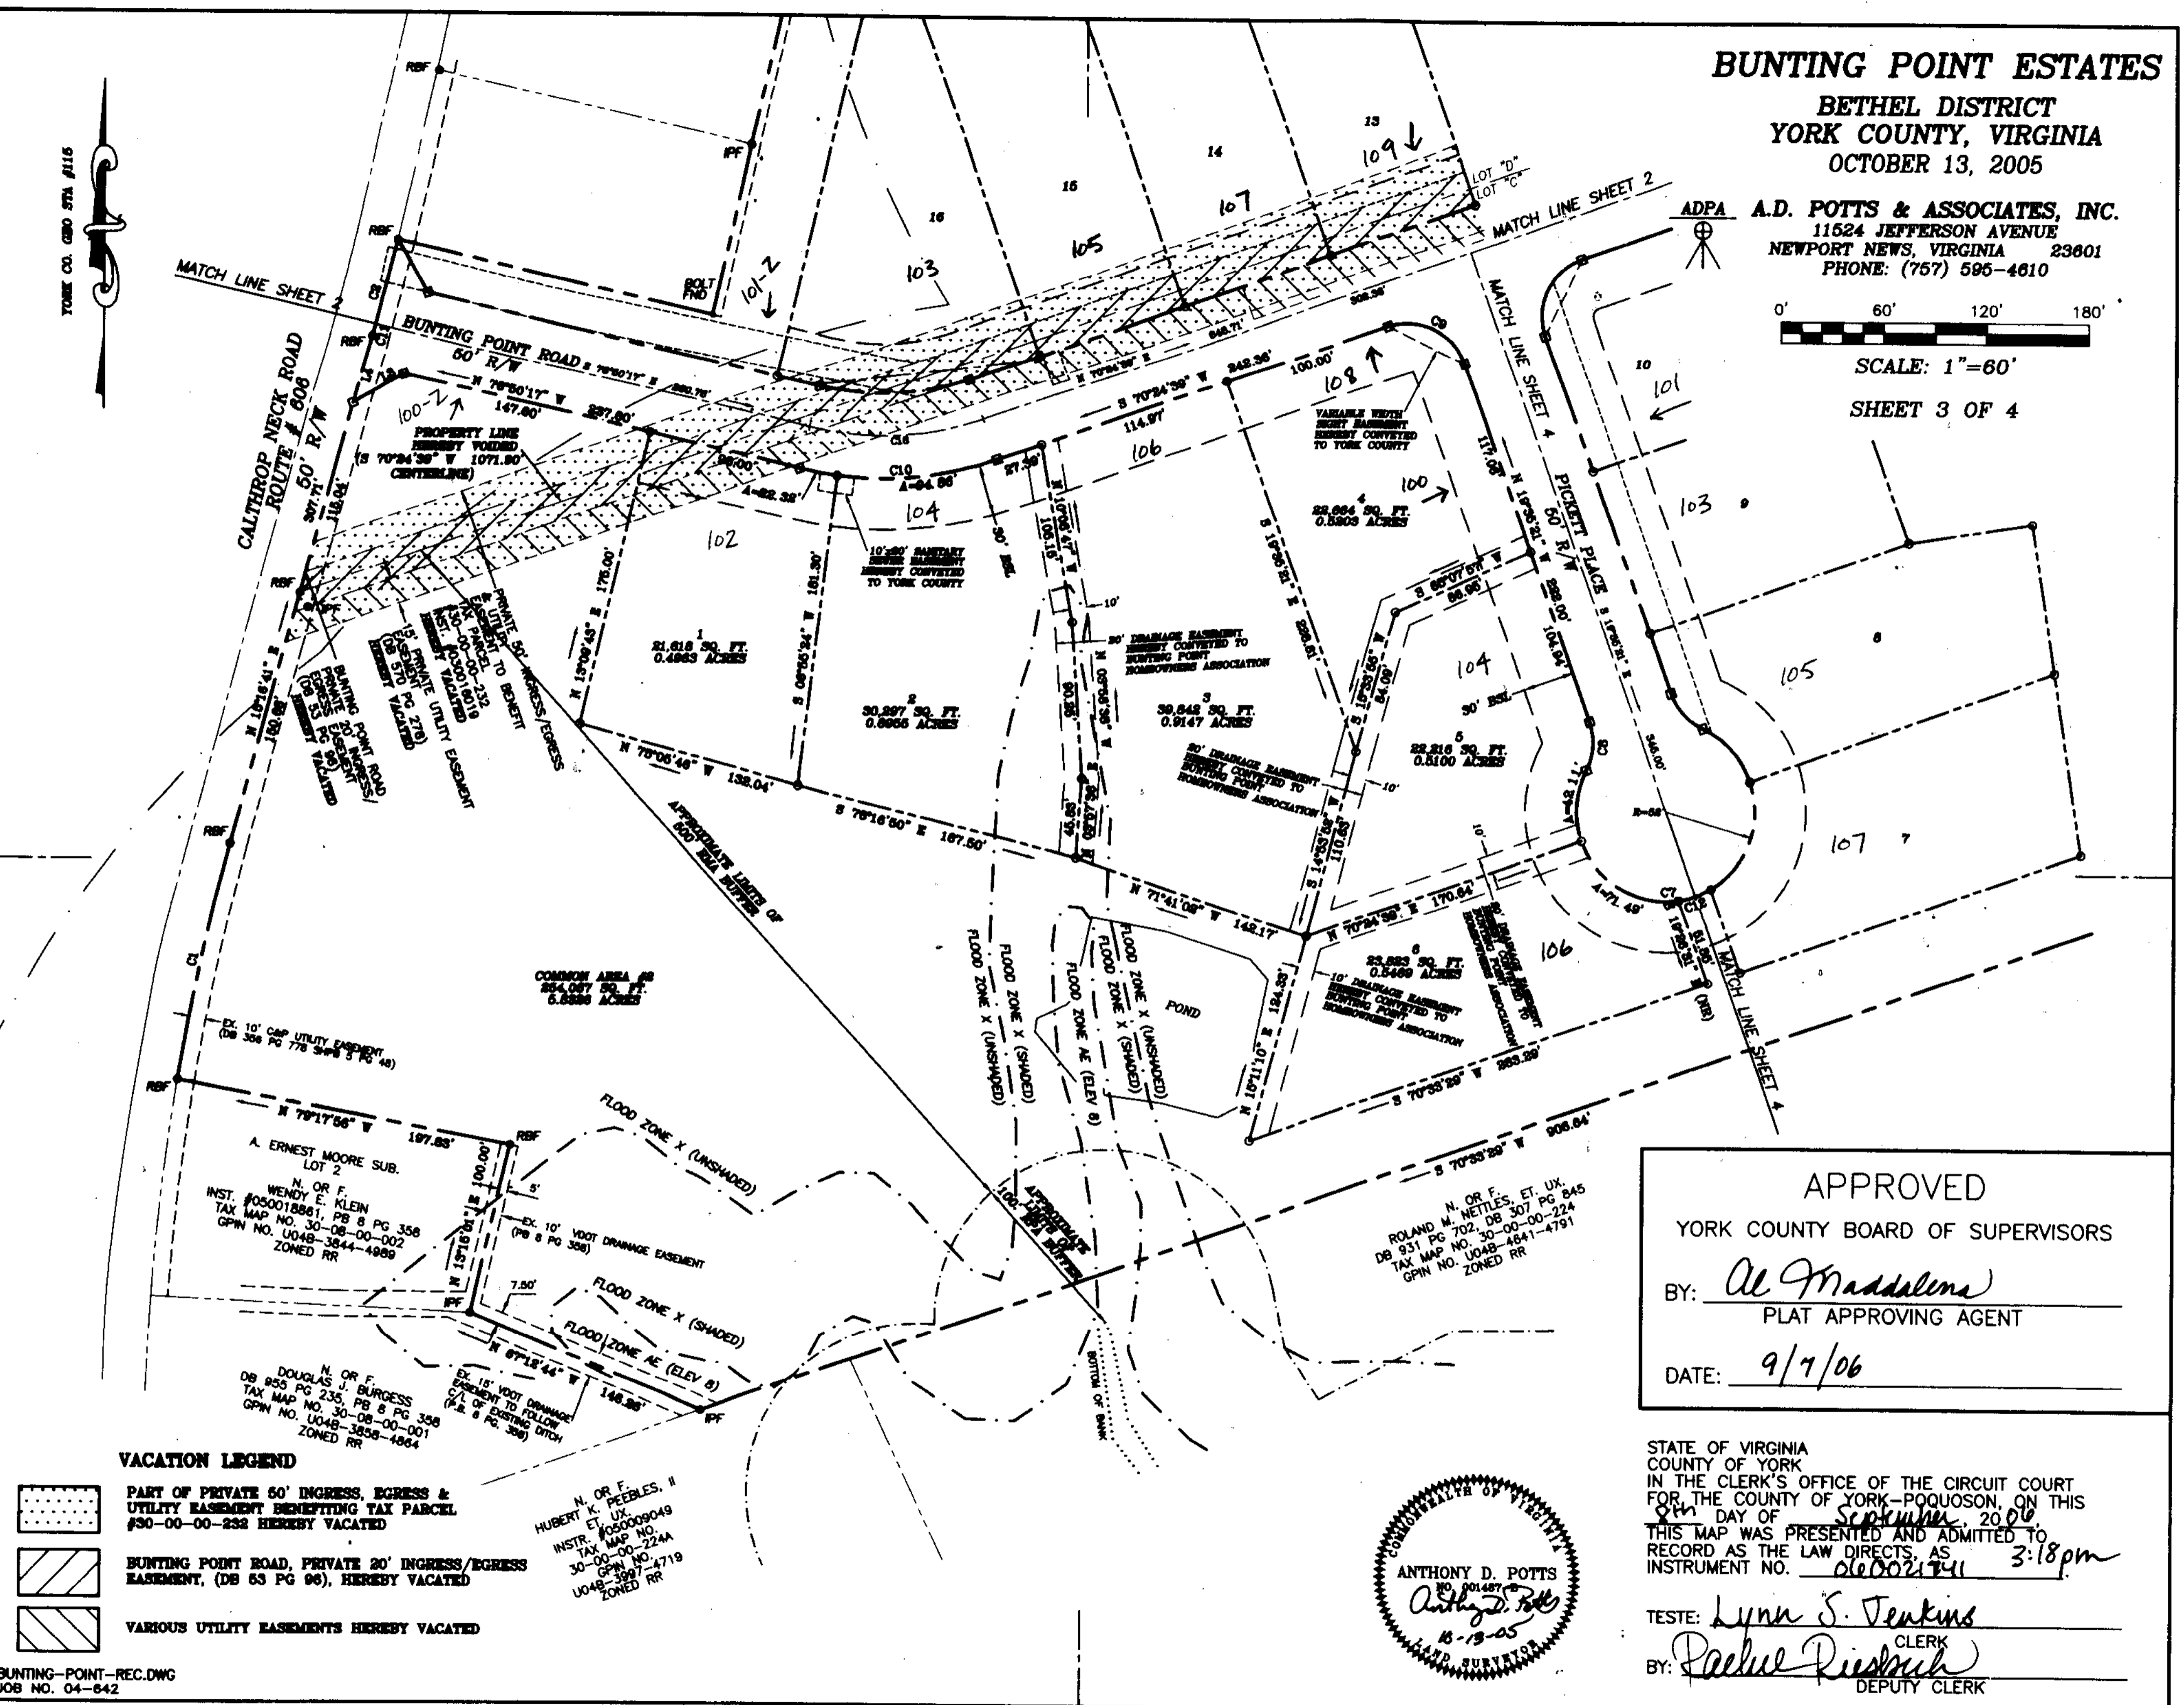

- VACATION LEGEND**
- PART OF PRIVATE 60' INGRESS, EGRESS & UTILITY EASEMENT BENEFITTING TAX PARCEL #30-00-00-232 HEREBY VACATED
 - BUNTING POINT ROAD, PRIVATE 20' INGRESS/EGRESS EASEMENT, (DB 63 PG 96), HEREBY VACATED
 - VARIOUS UTILITY EASEMENTS HEREBY VACATED

BUNTING-POINT-REC.DWG
 JOB NO. 04-642

N. OR F.
 HUBERT K. PEEBLES, II
 ET. UX.
 INSTR. #050009049
 TAX MAP NO. 30-00-224A
 GPN NO. U048-3997-4719
 ZONED RR

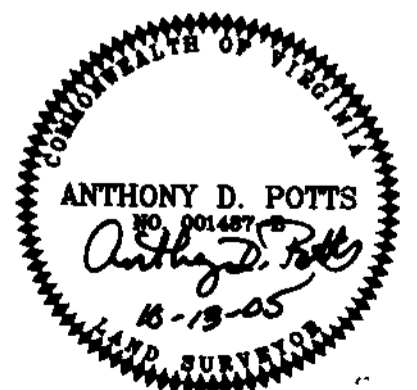

APPROVED
 YORK COUNTY BOARD OF SUPERVISORS
 BY: Al Maddalena
 PLAT APPROVING AGENT
 DATE: 9/7/06

STATE OF VIRGINIA
 COUNTY OF YORK
 IN THE CLERK'S OFFICE OF THE CIRCUIT COURT
 FOR THE COUNTY OF YORK-POQUOSON, ON THIS
8th DAY OF September, 2006
 THIS MAP WAS PRESENTED AND ADMITTED TO
 RECORD AS THE LAW DIRECTS, AS
 INSTRUMENT NO. 060021741 3:18pm

TESTE: Lynn S. Jenkins
 CLERK
 BY: Pauline Riech
 DEPUTY CLERK

2005 SEP - 8 PM 3:19