


PLAT OF UTILITY EASEMENT DEDICATION  
FROM WILLIAMSBURG COUNTRY CLUB, INC. TO  
THE COUNTY OF YORK, VIRGINIA


BRUTON MAGISTERIAL DISTRICT YORK COUNTY VIRGINIA  
DATE: 9/24/2007 SCALE: 1" = 100' DRAWN: MEG/JFS

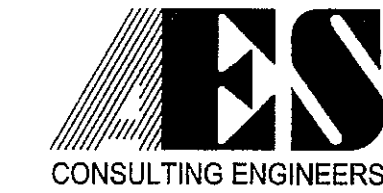



5248 Olde Towne Road, Suite 1  
Williamsburg, Virginia 23188  
(757) 253-0040  
Fax (757) 220-8994

JOB NO. 9348-01


SHEET 2 OF 2

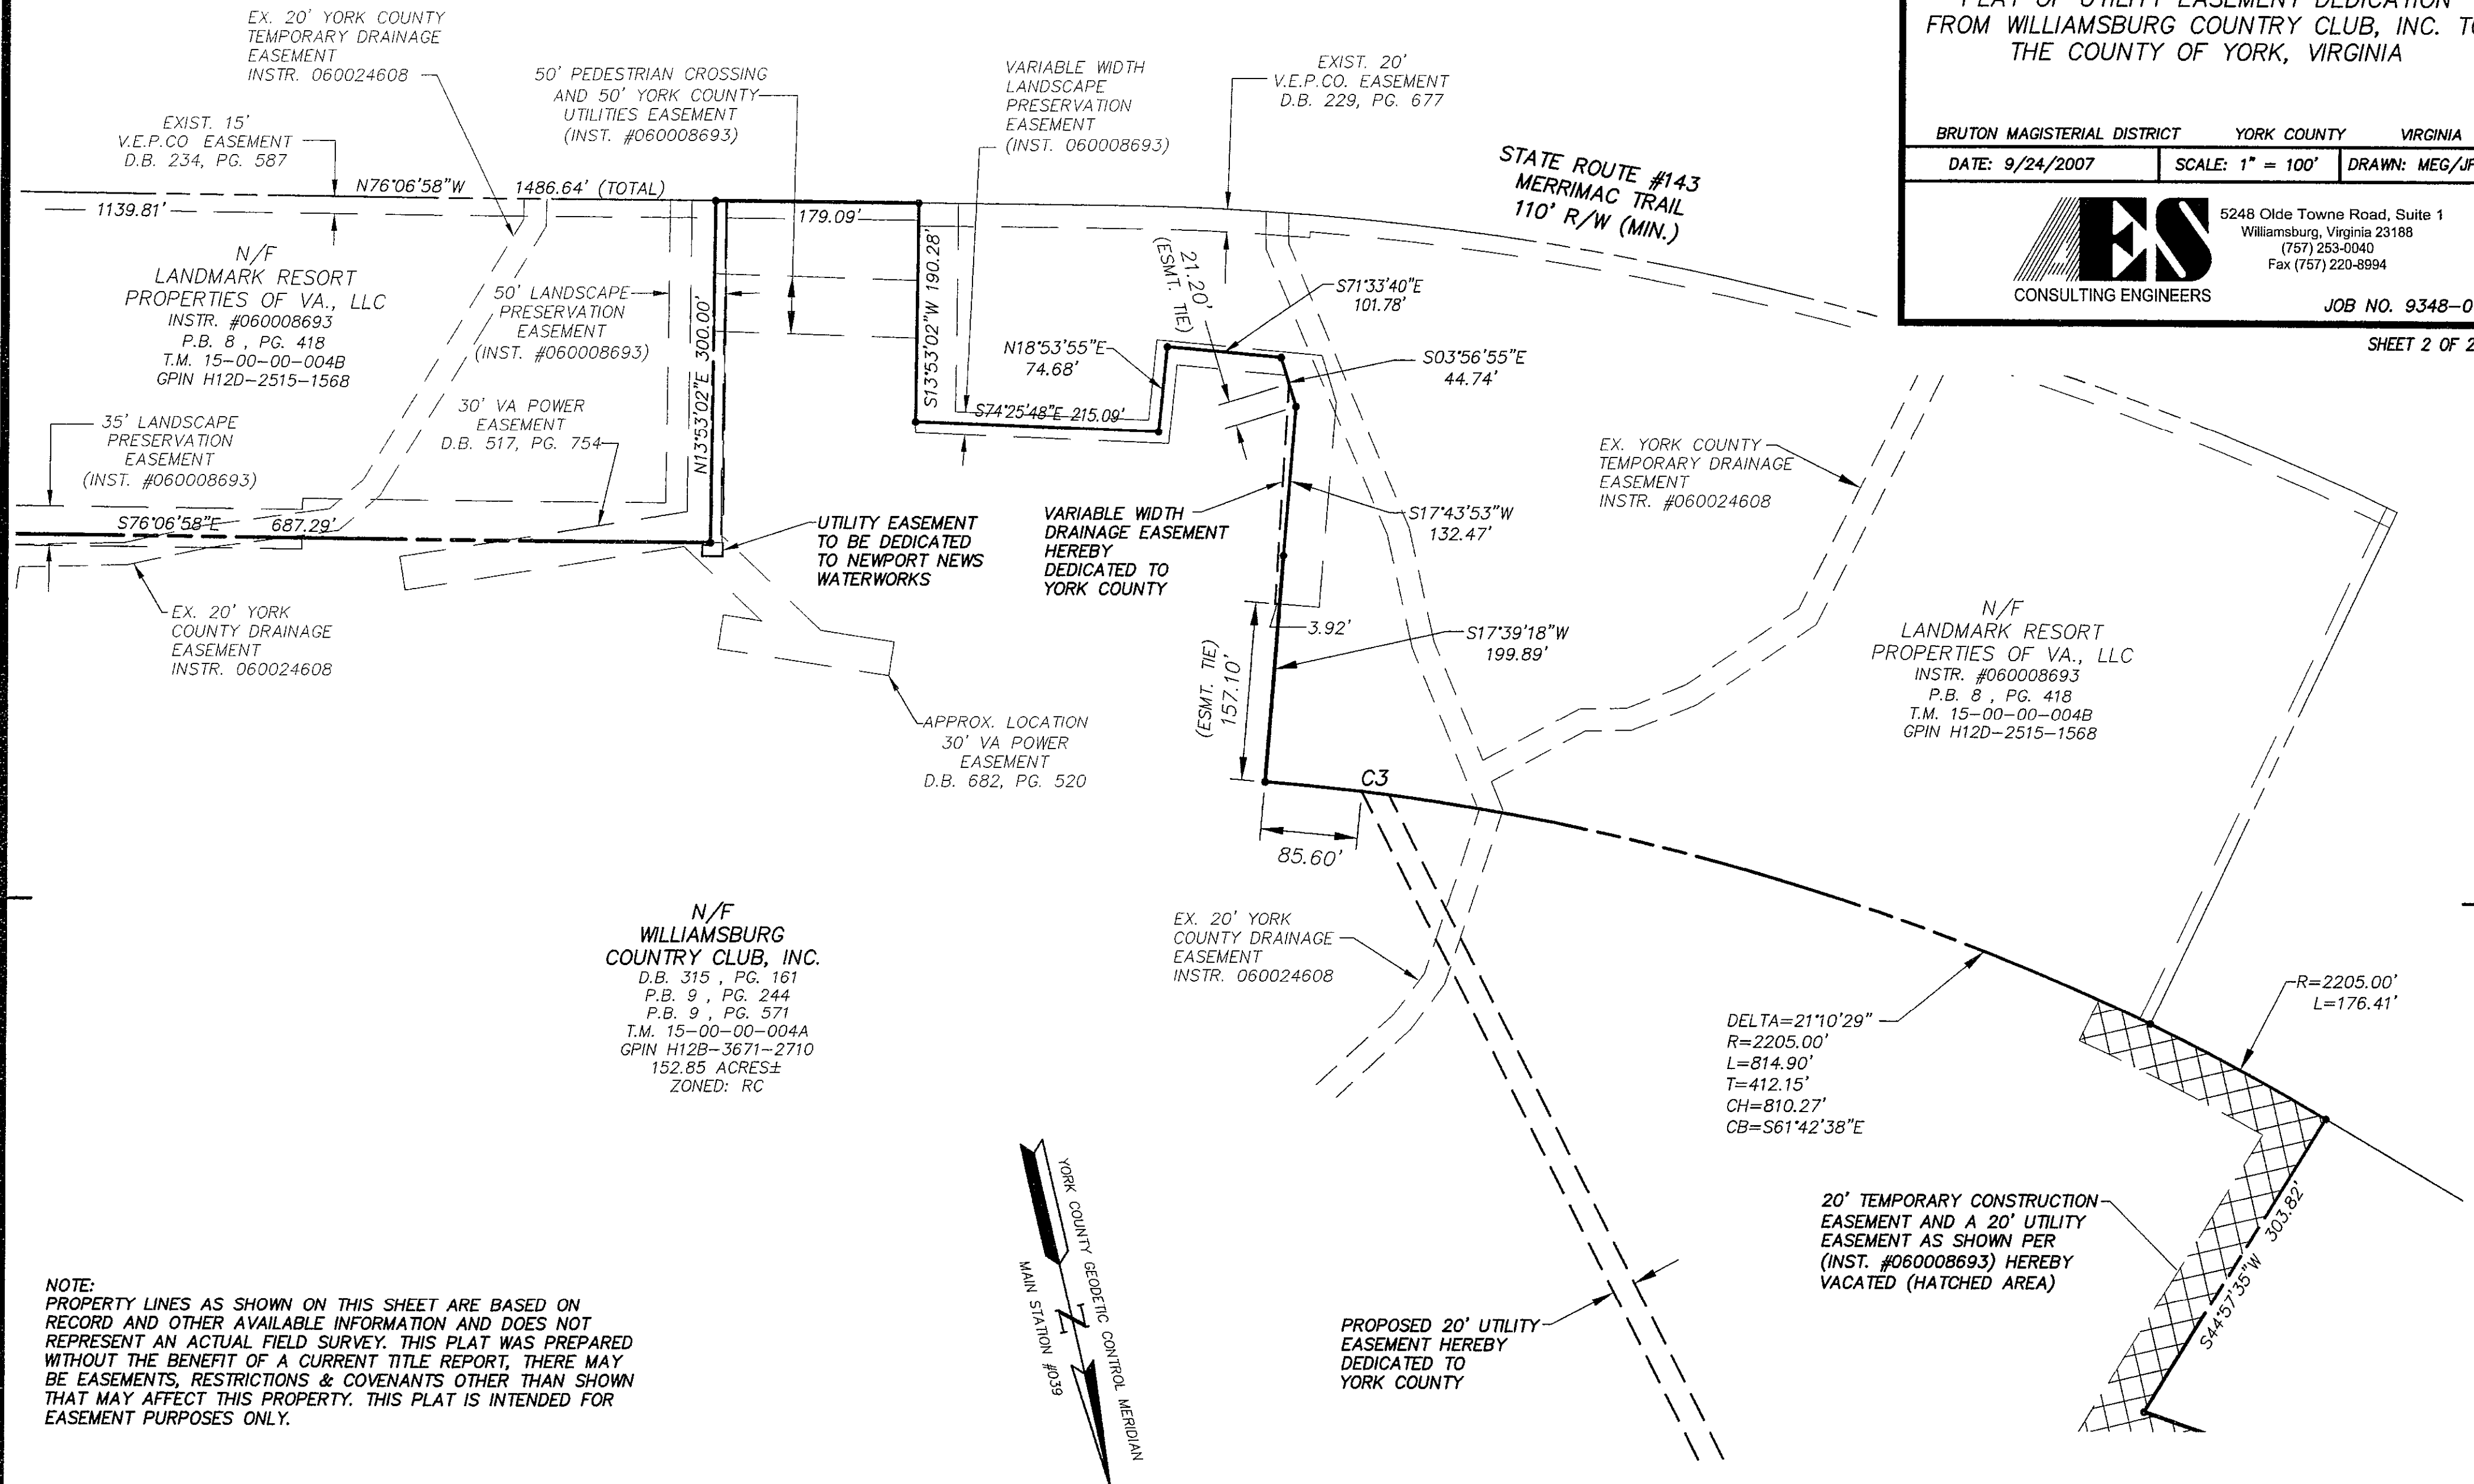

NOTE:  
PROPERTY LINES AS SHOWN ON THIS SHEET ARE BASED ON RECORD AND OTHER AVAILABLE INFORMATION AND DOES NOT REPRESENT AN ACTUAL FIELD SURVEY. THIS PLAT WAS PREPARED WITHOUT THE BENEFIT OF A CURRENT TITLE REPORT. THERE MAY BE EASEMENTS, RESTRICTIONS & COVENANTS OTHER THAN SHOWN THAT MAY AFFECT THIS PROPERTY. THIS PLAT IS INTENDED FOR EASEMENT PURPOSES ONLY.

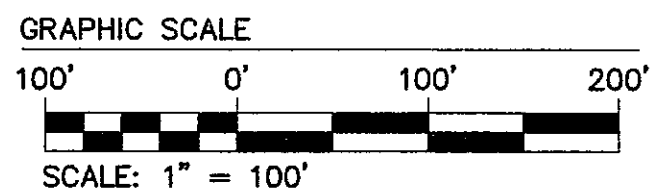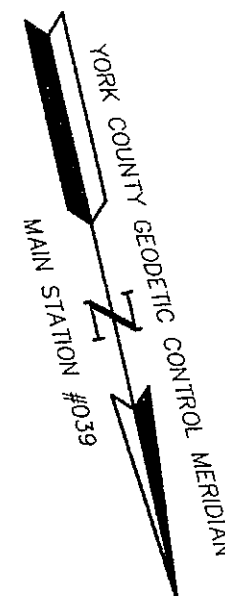

SEE SHEET 1

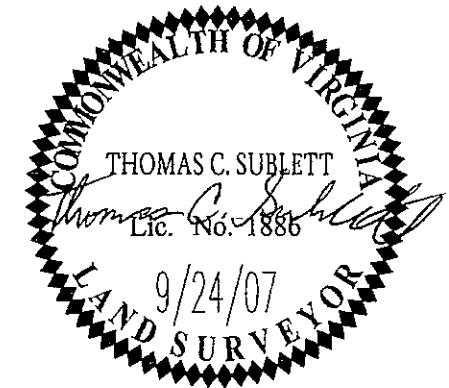

PLAT INSTRUMENT #080004226

APPROVED:  
YORK COUNTY BOARD OF SUPERVISORS  
BY: *Al Maddalena* PLAT APPROVING AGENT  
DATE: 2/13/08

STATE OF VIRGINIA  
COUNTY OF YORK  
IN THE CLERK'S OFFICE OF THE CIRCUIT COURT FOR THE COUNTY OF YORK-POQUOSON THE 16th DAY OF March 2008  
THIS MAP WAS PRESENTED AND ADMITTED TO RECORD AS THE LAW DIRECTS, AS INSTRUMENT NO. 080004226  
TESTE: *Lynn S. Madigan* 12:50PM CLERK  
BY: *Lynn S. Madigan*