

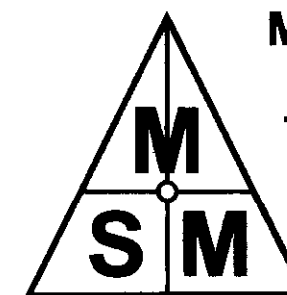
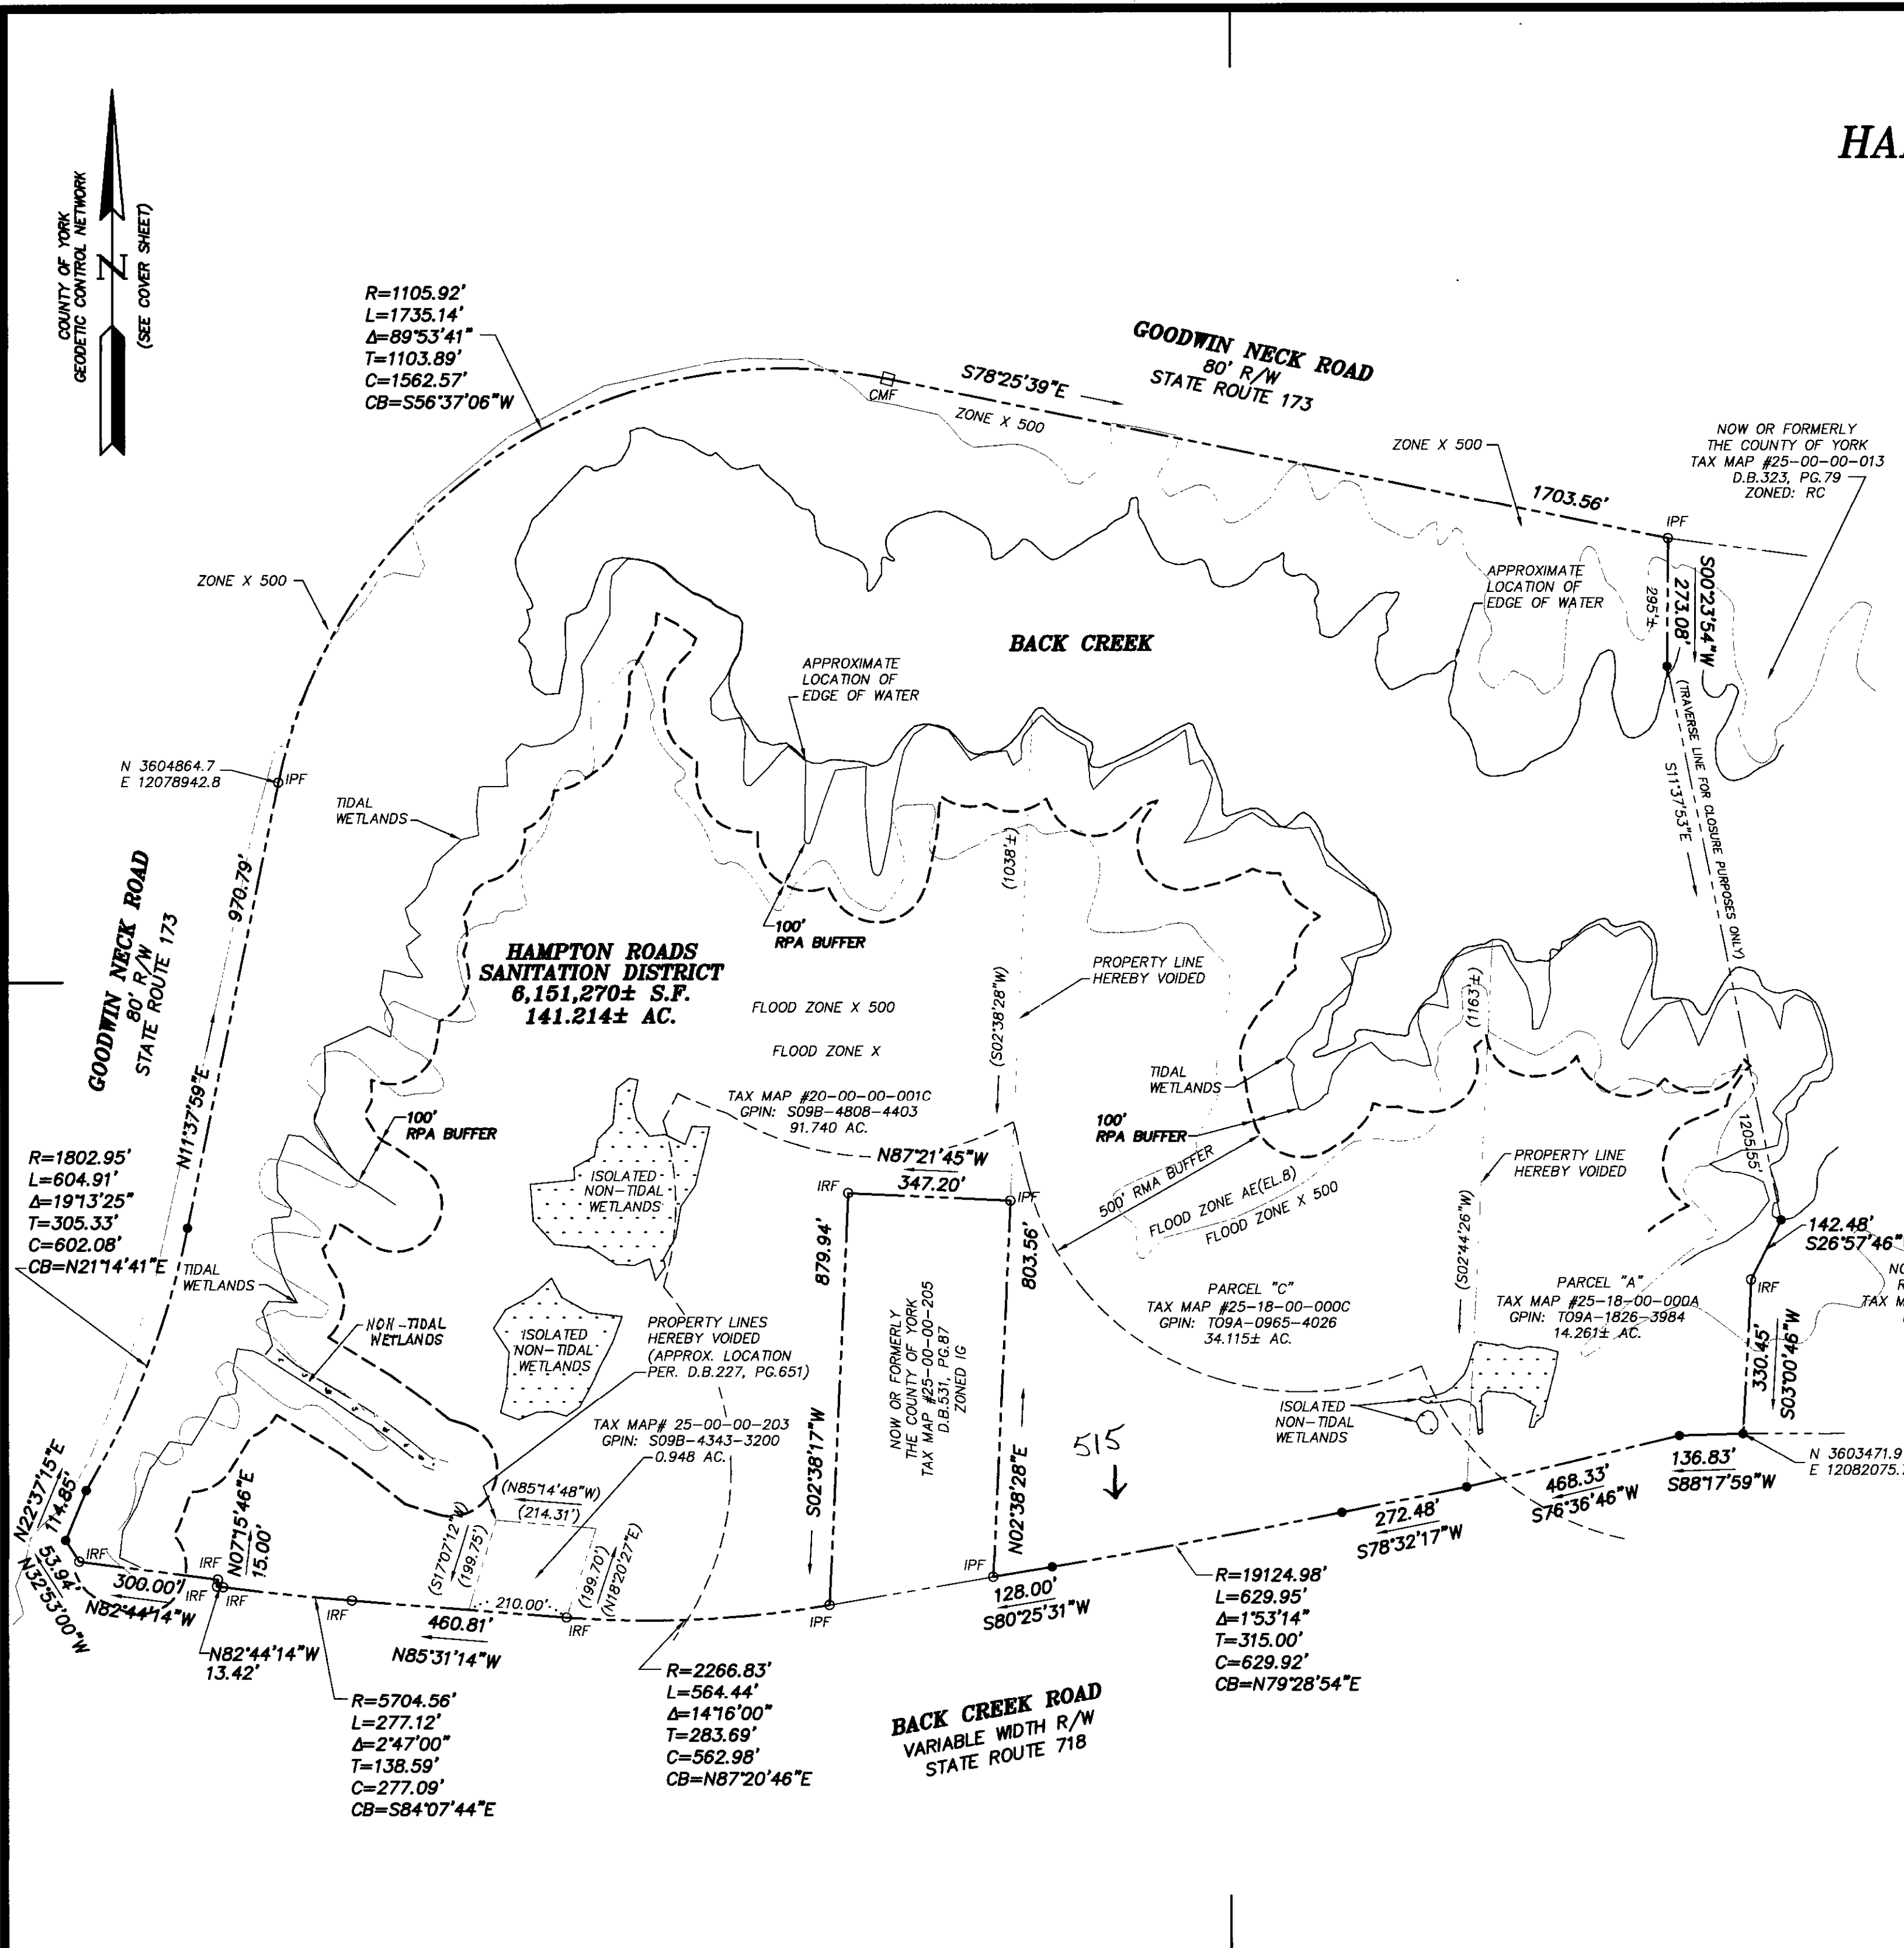


PROPERTY LINE VACATION  
OF PROPERTIES OF  
**HAMPTON ROADS SANITATION  
DISTRICT**

GRAFTON DISTRICT COUNTY OF YORK, VIRGINIA  
DATE: SEPTEMBER 17, 2008 SCALE: 1"=250'  
PROJECT NUMBER: 06-135  
SHEET 2 OF 2

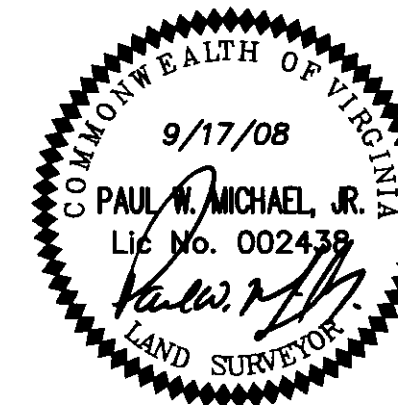

**MICHAEL SURVEYING  
& MAPPING, P.C.**  
735 THIMBLE SHOALS BLVD  
SUITE 130  
NEWPORT NEWS, VA. 23606  
TEL 757.873.1762  
FAX 757.873.1772

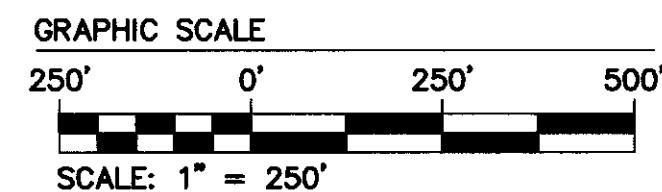

APPROVED:  
YORK COUNTY BOARD OF SUPERVISORS

BY: *Al Maddalena*, PLAT APPROVING AGENT

DATE: 11/10/08

STATE OF VIRGINIA  
COUNTY OF YORK

IN THE CLERK'S OFFICE OF THE CIRCUIT COURT FOR THE  
COUNTY OF YORK-POQUOSON THE 12<sup>th</sup> DAY OF  
Nov, 2008. THIS MAP WAS PRESENTED AND  
ADMITTED TO RECORD AS THE LAW DIRECTS, AS  
INSTRUMENT NO. LR080025660 2:36 p.m.

TESTE: *Lynn S. Mendibur*, CLERK

BY: *Therese Lynn Mendibur D.C.*