



UTILITY OWNERS:
 SEE SHEET 3 FOR DETAILS.

THESE PLANS ARE UNFINISHED
 AND ARE NOT TO BE USED FOR
 ANY TYPE OF CONSTRUCTION.

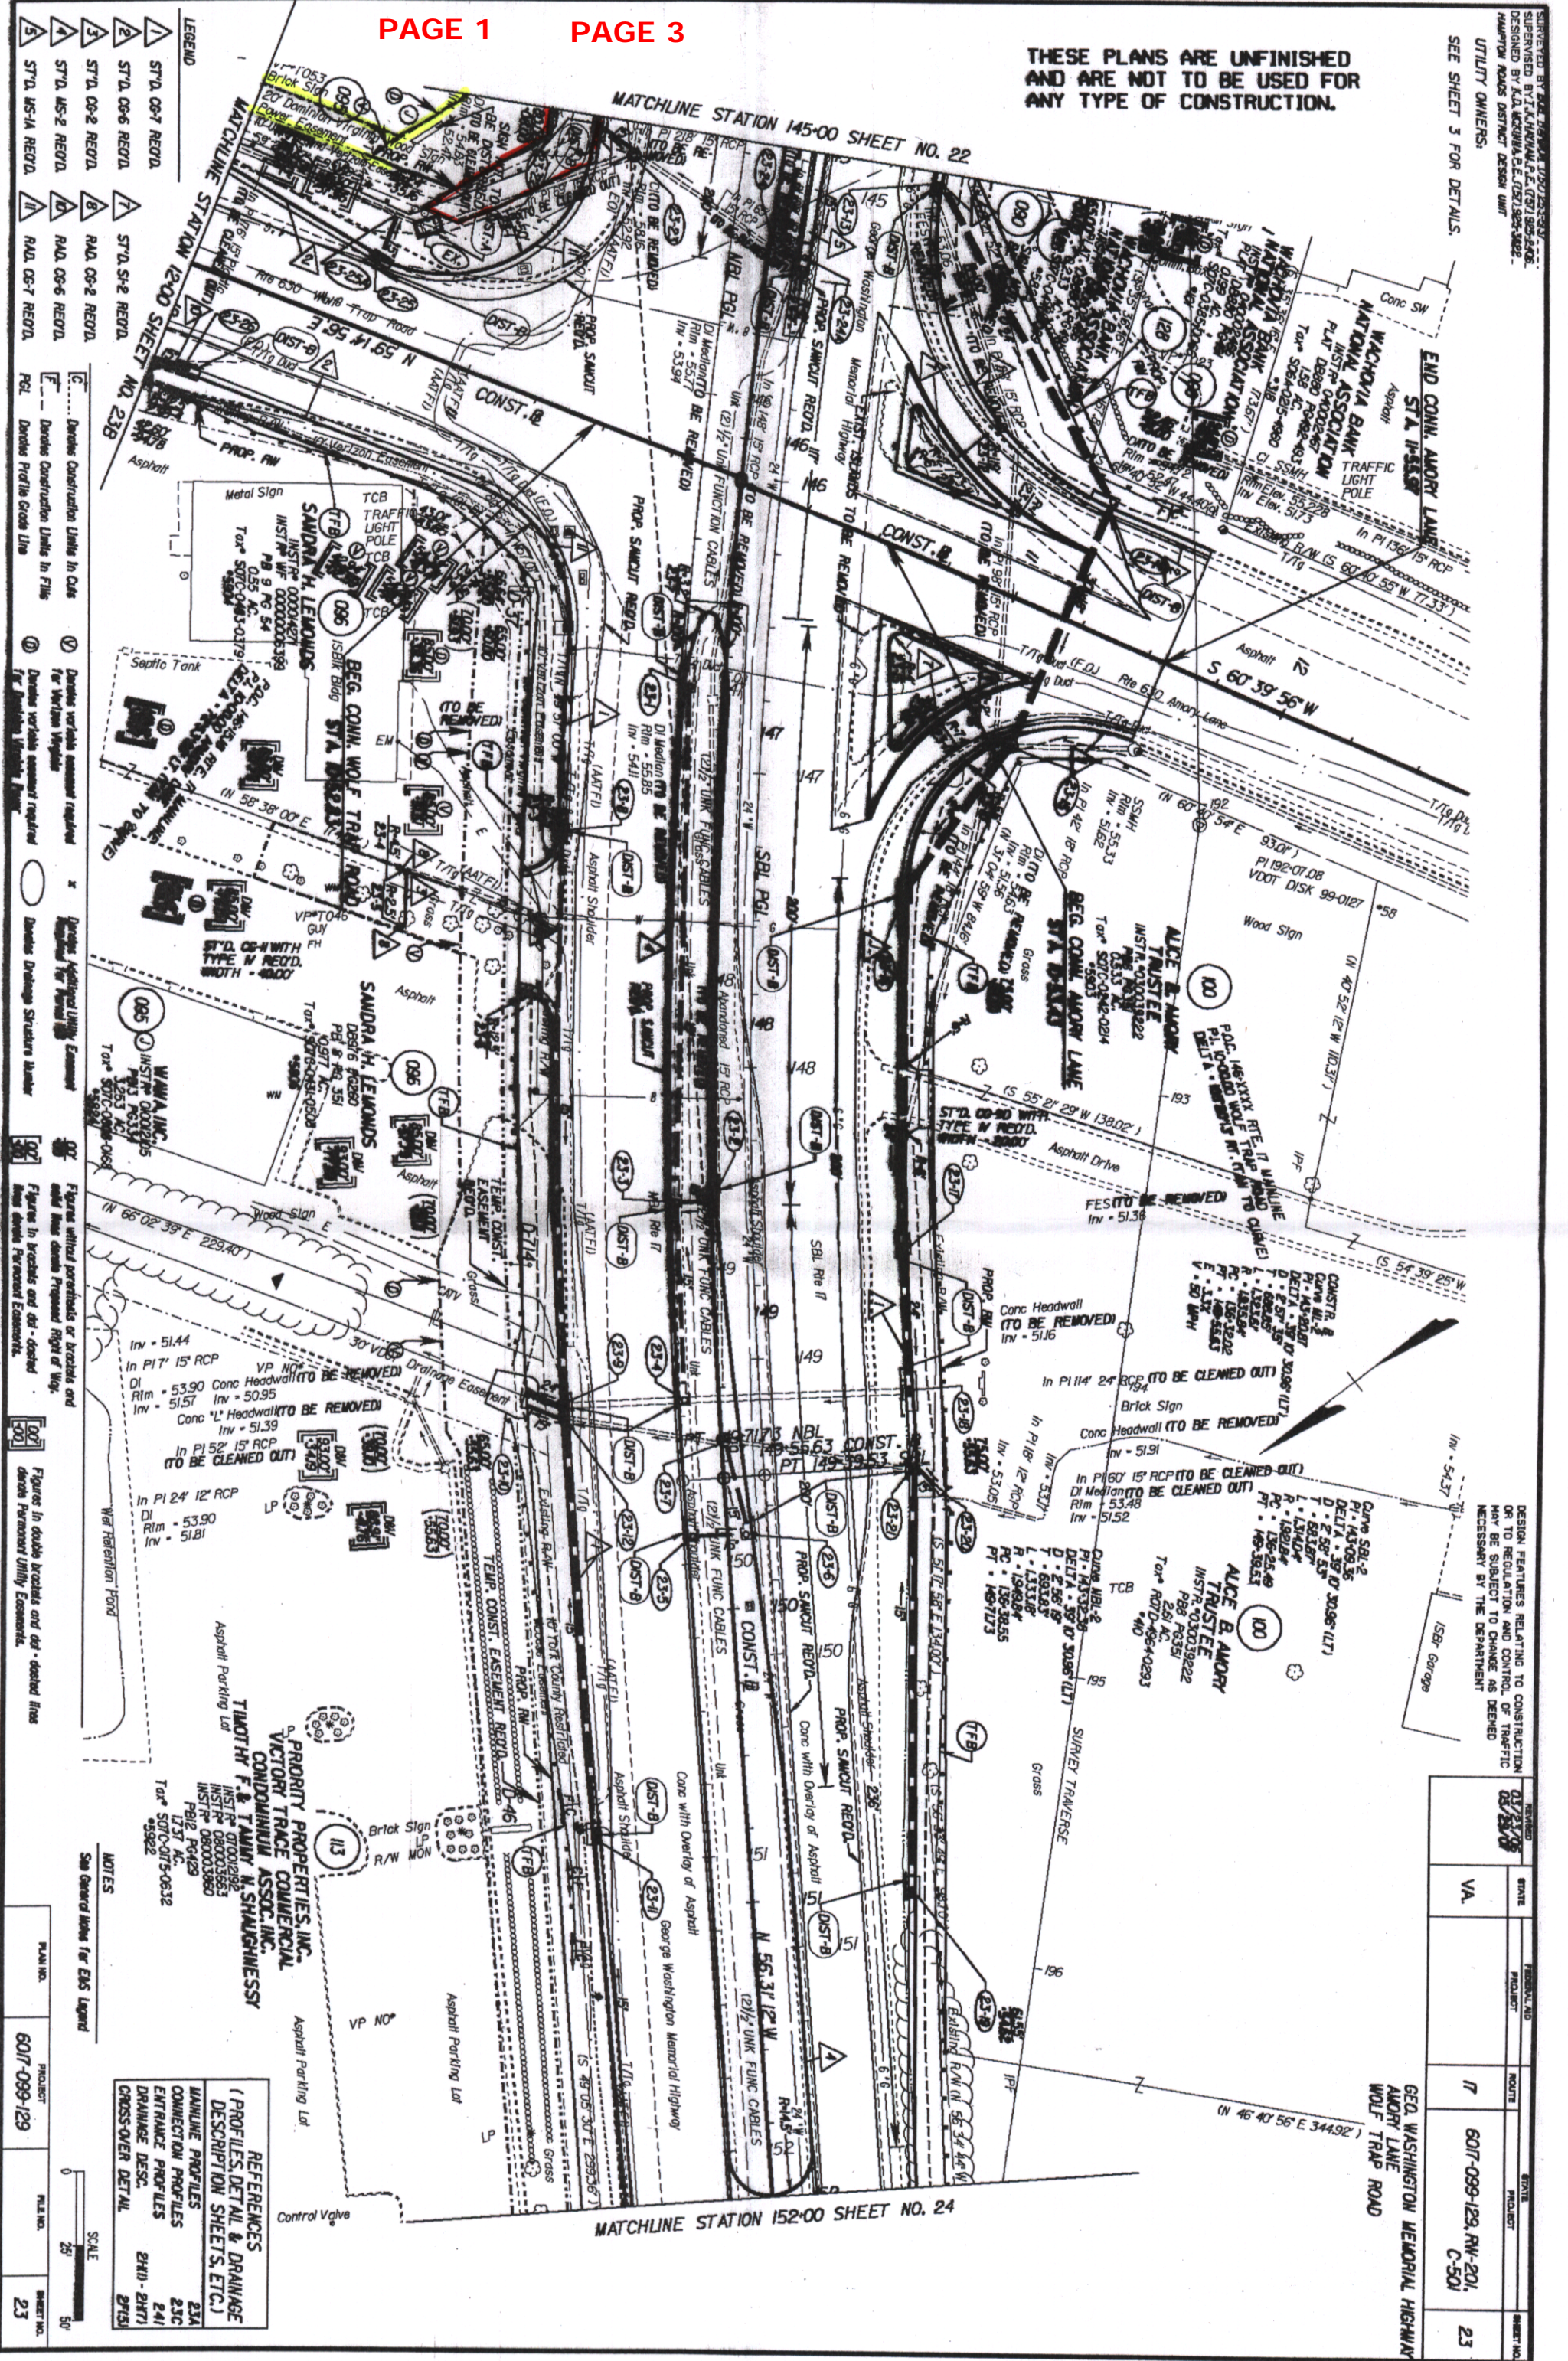

LEGEND

NOTES

See General Notes for EAS Legend

REFERENCES

(PROFILES, DETAIL & DRAINAGE DESCRIPTION SHEETS, ETC.)

 CONNECTION PROFILES 23C
 ENTRANCE PROFILES 24
 DRAINAGE DESC. 24D - 24T
 CROSS-OVER DETAIL 24S

SCALE

0 25 50

PLANNING PLAN NO. 6017-099-129

PROJECT PROJECT

FILE NO. FILE NO.

DRAWING NO. DRAWING NO. 23

DATE	BY	REVISION
02/11/08	VA	1

ROUTE	PROJECT	DATE	SHEET NO.
77	6017-099-129, RW-201, C-501		23

GEO. WASHINGTON MEMORIAL HIGHWAY
 AMORY LAINE
 WOLF TRAP ROAD