

THE VACATION OF THE PROPERTY LINE AS SHOWN HEREON IS WITH THE FREE CONSENT OF THE UNDERSIGNED OWNER.

Gussie Abrams, Jr. 5-11-09  
 GUSSE ABRAMS, JR. DATE  
Ruby H. Abrams 5-11-09  
 RUBY ABRAMS DATE

PLAT INSTRUMENT # 190009840

STATE OF VIRGINIA  
 COUNTY OF YORK TO WIT.

I, Ryenne Lynch A NOTARY PUBLIC IN AND FOR THE JURISDICTION AFORESAID, DO HEREBY CERTIFY THAT THE PERSON(S) WHOSE NAMES ARE SIGNED TO THE FOREGOING WRITING HAVE ACKNOWLEDGED THE SAME BEFORE ME IN MY JURISDICTION AFORESAID. GIVEN UNDER MY HAND THIS 11 DAY OF May 2009.

MY COMMISSION EXPIRES: 9/30/2012  
Ryenne Lynch  
 NOTARY PUBLIC

NEW LOT 5-A  
 43,741 SQ. FT.

LOT 5  
 GPIN #N11A-1339-3156  
 TAX PARCEL 17C-01-0A-005  
 #107 CABOT DRIVE  
 ZONING R13  
 D B 133, PG. 517

LOT 6  
 GPIN # N11A-1310-2949  
 TAX PARCEL 17C-01-0A-006  
 #106 CABOT DRIVE  
 ZONING R13  
 D B 263, PG 389

SUBDIVISION OF THE PROPERTY OF HORACE L. & MAE E. TALAFAERRO P.B. 10, PG. 372

LOT 2 TAX PARCEL #17-10-00-002


LOT 1 TAX PARCEL #17-10-00-001

LOT 4 TAX PARCEL #17C-01-0A-004

N/F HARRY MCBEE ET UX TAX PARCEL #17-00-00-123 INSTR. #050004024

YORK COUNTY TAX PARCEL #17-00-00-136A

LOT 7 TAX PARCEL #17C-01-0A-007

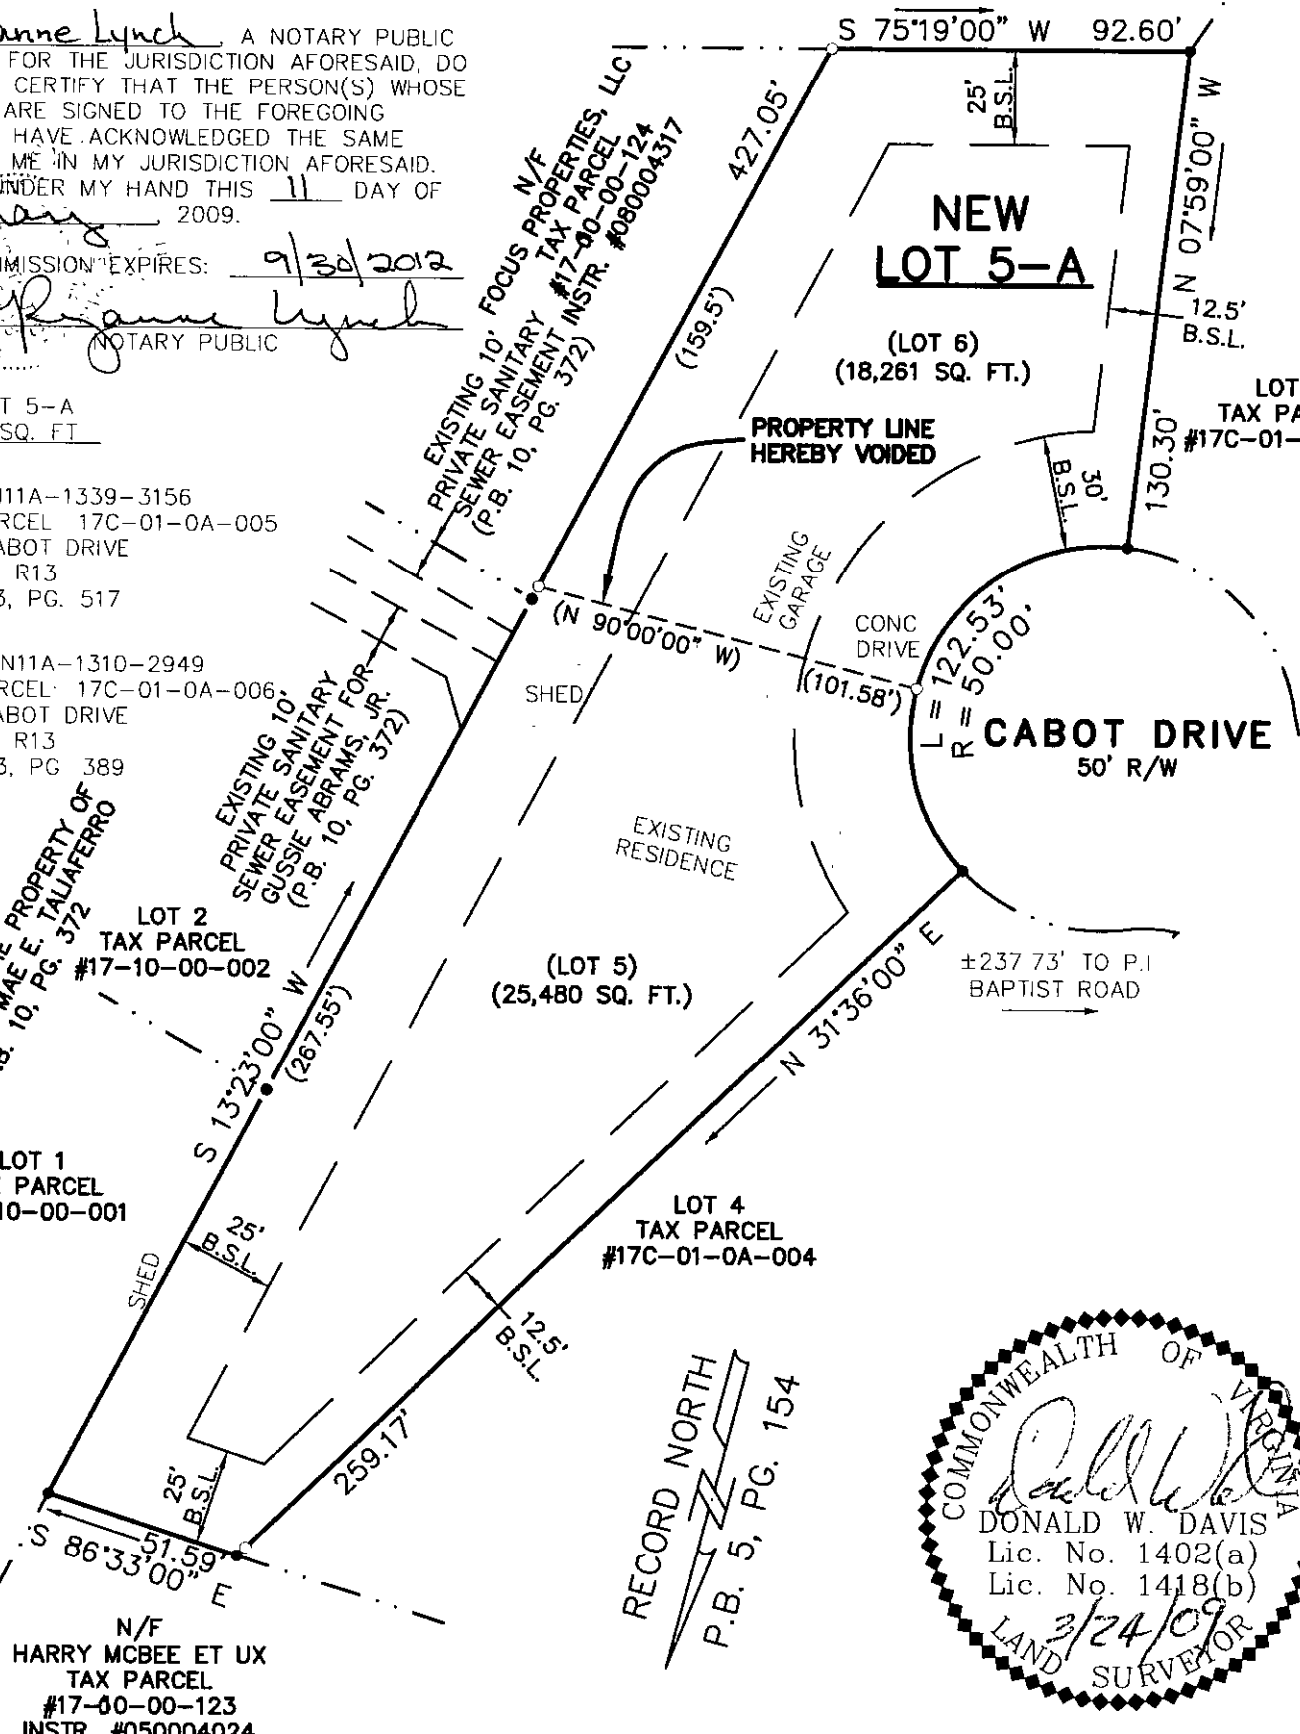

2009 MAY 15 PM 2:31

COMMONWEALTH OF VIRGINIA  
Donald W. Davis  
 DONALD W. DAVIS  
 Lic. No. 1402(a)  
 Lic. No. 1418(b)  
 LAND SURVEYOR  
 3/24/09

YORK COUNTY APPROVED FOR RECORDATION  
 BY: Al Maddalena  
 CHIEF OF DEVELOPMENT & COMPLIANCE  
 DATE: 5/11/09

PROPERTY LINE VACATION PLAT  
 NEW LOT 5A  
 LOT 5 AND LOT 6  
 WILLIAMS TERRACE  
 SECTION "A"  
 NELSON MAGISTERIAL DISTRICT - COUNTY OF YORK, VIRGINIA  
 PLAT BOOK 5, PAGE 154  
 PLAT BOOK 10, PAGE 372

DAVIS & ASSOCIATES, P.C.  
 SURVEYORS - PLANNERS  
 YORK COUNTY, VIRGINIA