


000000687

# OLD LAKESIDE DRIVE

±135' TO E/L  
OLD LAKESIDE DR. (SR 792) (VARIABLE WIDTH R/W)

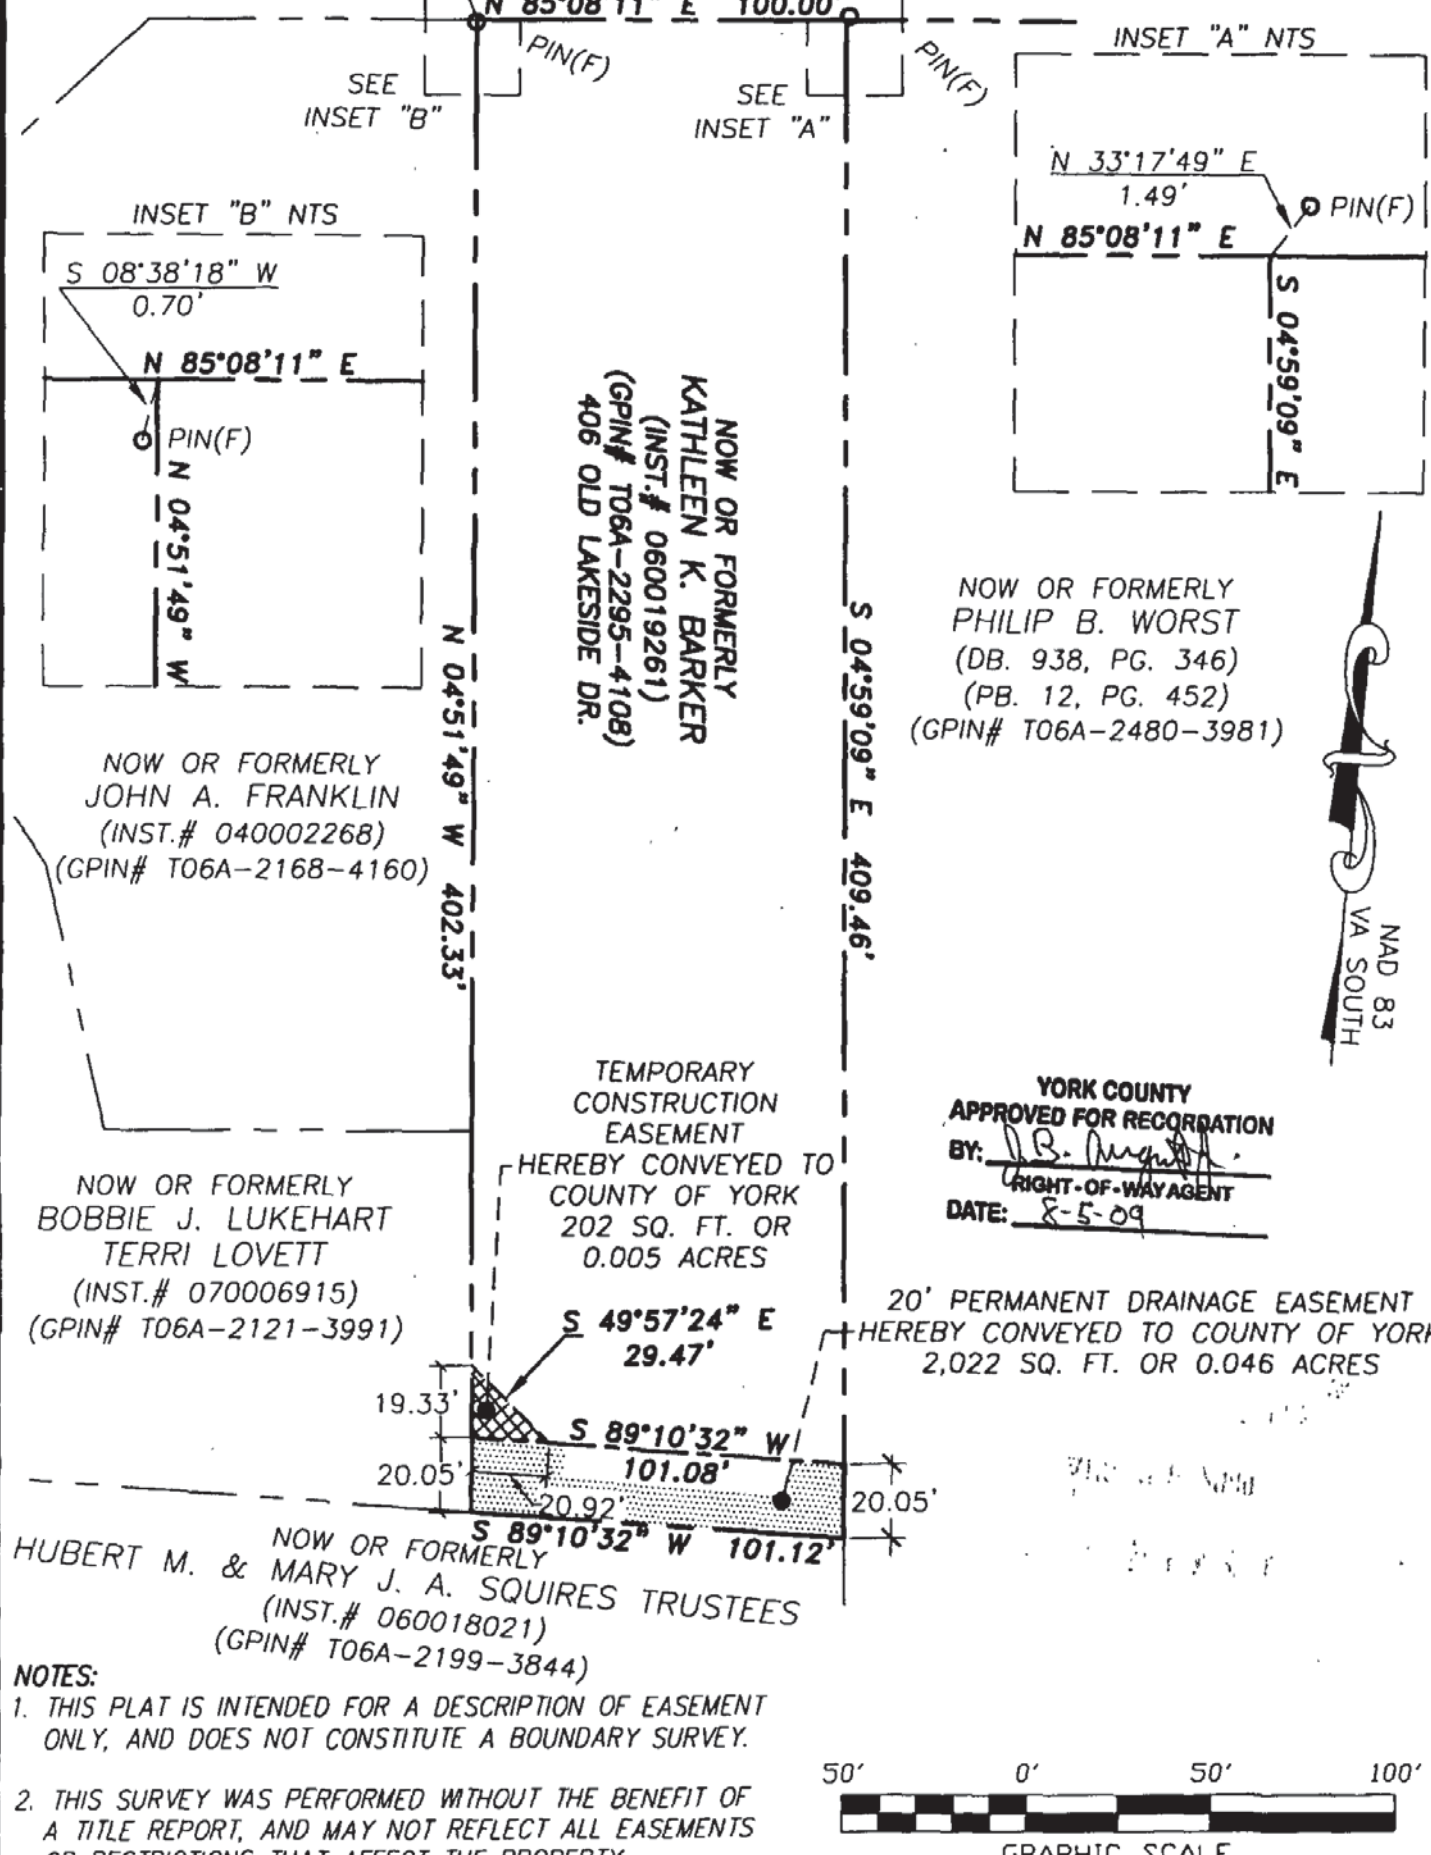

NOW OR FORMERLY  
PHILIP B. WORST  
(DB. 938, PG. 346)  
(PB. 12, PG. 452)  
(GPIN# T06A-2480-3981)



**YORK COUNTY**  
**APPROVED FOR RECORDATION**  
BY: *J.B. [Signature]*  
RIGHT-OF-WAY AGENT  
DATE: 8-5-09


TEMPORARY  
CONSTRUCTION  
EASEMENT  
HEREBY CONVEYED TO  
COUNTY OF YORK  
202 SQ. FT. OR  
0.005 ACRES

20' PERMANENT DRAINAGE EASEMENT  
HEREBY CONVEYED TO COUNTY OF YORK  
2,022 SQ. FT. OR 0.046 ACRES

NOW OR FORMERLY  
BOBBIE J. LUKEHART  
TERRI LOVETT  
(INST.# 070006915)  
(GPIN# T06A-2121-3991)

NOW OR FORMERLY  
HUBERT M. & MARY J. A. SQUIRES TRUSTEES  
(INST.# 060018021)  
(GPIN# T06A-2199-3844)

- NOTES:**
1. THIS PLAT IS INTENDED FOR A DESCRIPTION OF EASEMENT ONLY, AND DOES NOT CONSTITUTE A BOUNDARY SURVEY.
  2. THIS SURVEY WAS PERFORMED WITHOUT THE BENEFIT OF A TITLE REPORT, AND MAY NOT REFLECT ALL EASEMENTS OR RESTRICTIONS THAT AFFECT THE PROPERTY.

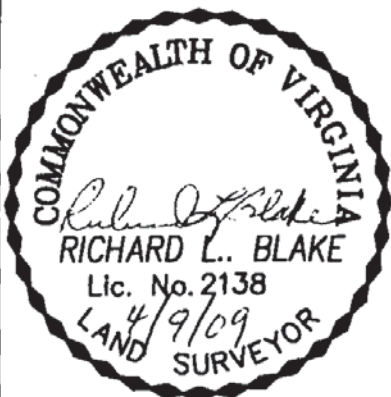

REFERENCES:  
INST.# 060019261

SHEET 1 OF 1  
MERIDIAN SOURCE  
IS BASED ON:  
VIRGINIA STATE PLANE  
COORDINATE SYSTEM,  
SOUTH ZONE  
NAD 1983 (1994)

PLAT SHOWING DRAINAGE EASEMENT  
TO BE ACQUIRED BY  
**COUNTY OF YORK**  
FROM  
**KATHLEEN K. BARKER**  
YORK COUNTY, VIRGINIA

DATE: 4/09/09 SCALE: 1" = 50'  
**PRECISION MEASUREMENTS, INC.**  
SURVEYORS • GPS • 3-D SCANNING • MAPPERS  
813 DILIGENCE DRIVE, SUITE 119  
NEWPORT NEWS, VIRGINIA 23606  
(757) 595-7570