




000000583

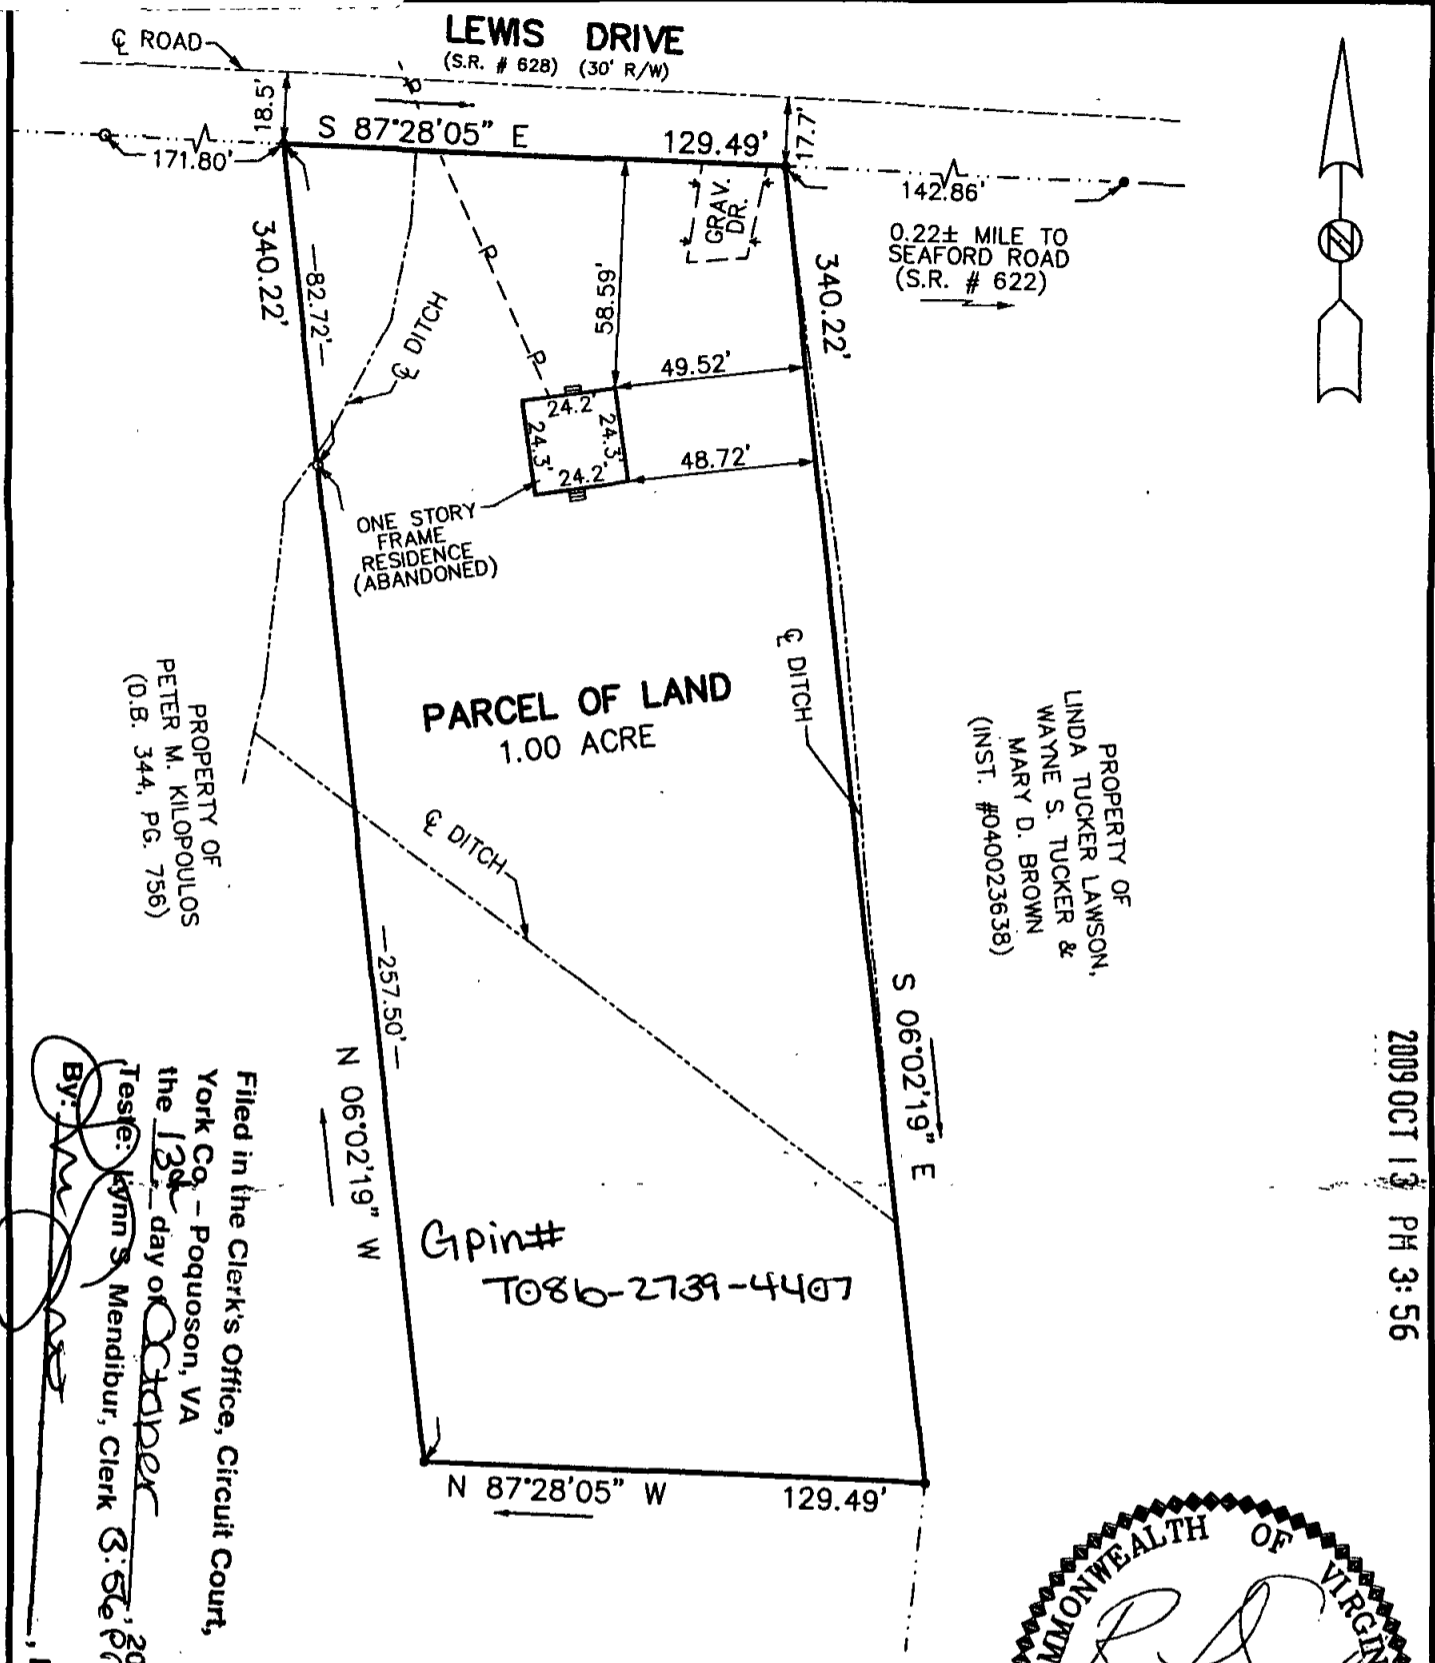

PROPERTY OF
PETER M. KILOPOULOS
(O.B. 344, PG. 756)

PROPERTY OF
LINDA TUCKER LAWSON,
WAYNE S. TUCKER &
MARY D. BROWN
(INST. #040023638)

Filed in the Clerk's Office, Circuit Court,
York Co. - Poquoson, VA
the 13th day of October
Teste: *[Signature]* Winn S. Mendibur, Clerk 3:56 PM
BY: *[Signature]* 2009
D.C.

Gpin#
T086-2739-4407

2009 OCT 13 PM 3:56

NOTE: PROPERTY SHOWN HEREON IS LOCATED
IN ZONE X & AE(8') AS SHOWN ON FLOOD
INSURANCE RATE MAP COMMUNITY-
PANEL NUMBER 510182 0018 B
EFFECTIVE DATE: 16 DEC. 1988



- SYMBOLS :
- PIPE FOUND
 - IRON PIPE SET
 - IRON ROD FOUND
 - CONC. MONUMENT

JOB LOCATION : # 125 LEWIS DRIVE

[Signature]
HEREBY CERTIFY THAT THE
SURVEY REPRESENTED BY THIS
PLAT WAS MADE BY ME ON
THIS DATE AND IS CORRECT
TO THE BEST OF MY KNOW-
LEDGE AND BELIEF THERE ARE
NO ENCROACHMENTS OF BUILD-
INGS UNLESS SHOWN HEREON.
DAVIS & ASSOCIATES, P.C.
SURVEYORS - PLANNERS
YORK COUNTY, VIRGINIA

PLAT OF THE PROPERTY OF:
RUTH DUNN TUCKER

PARCEL OF LAND
CONTAINING: 1.00 ACRE
COUNTY OF YORK, VIRGINIA
(W.B. 55, PG. 610)