



000000596

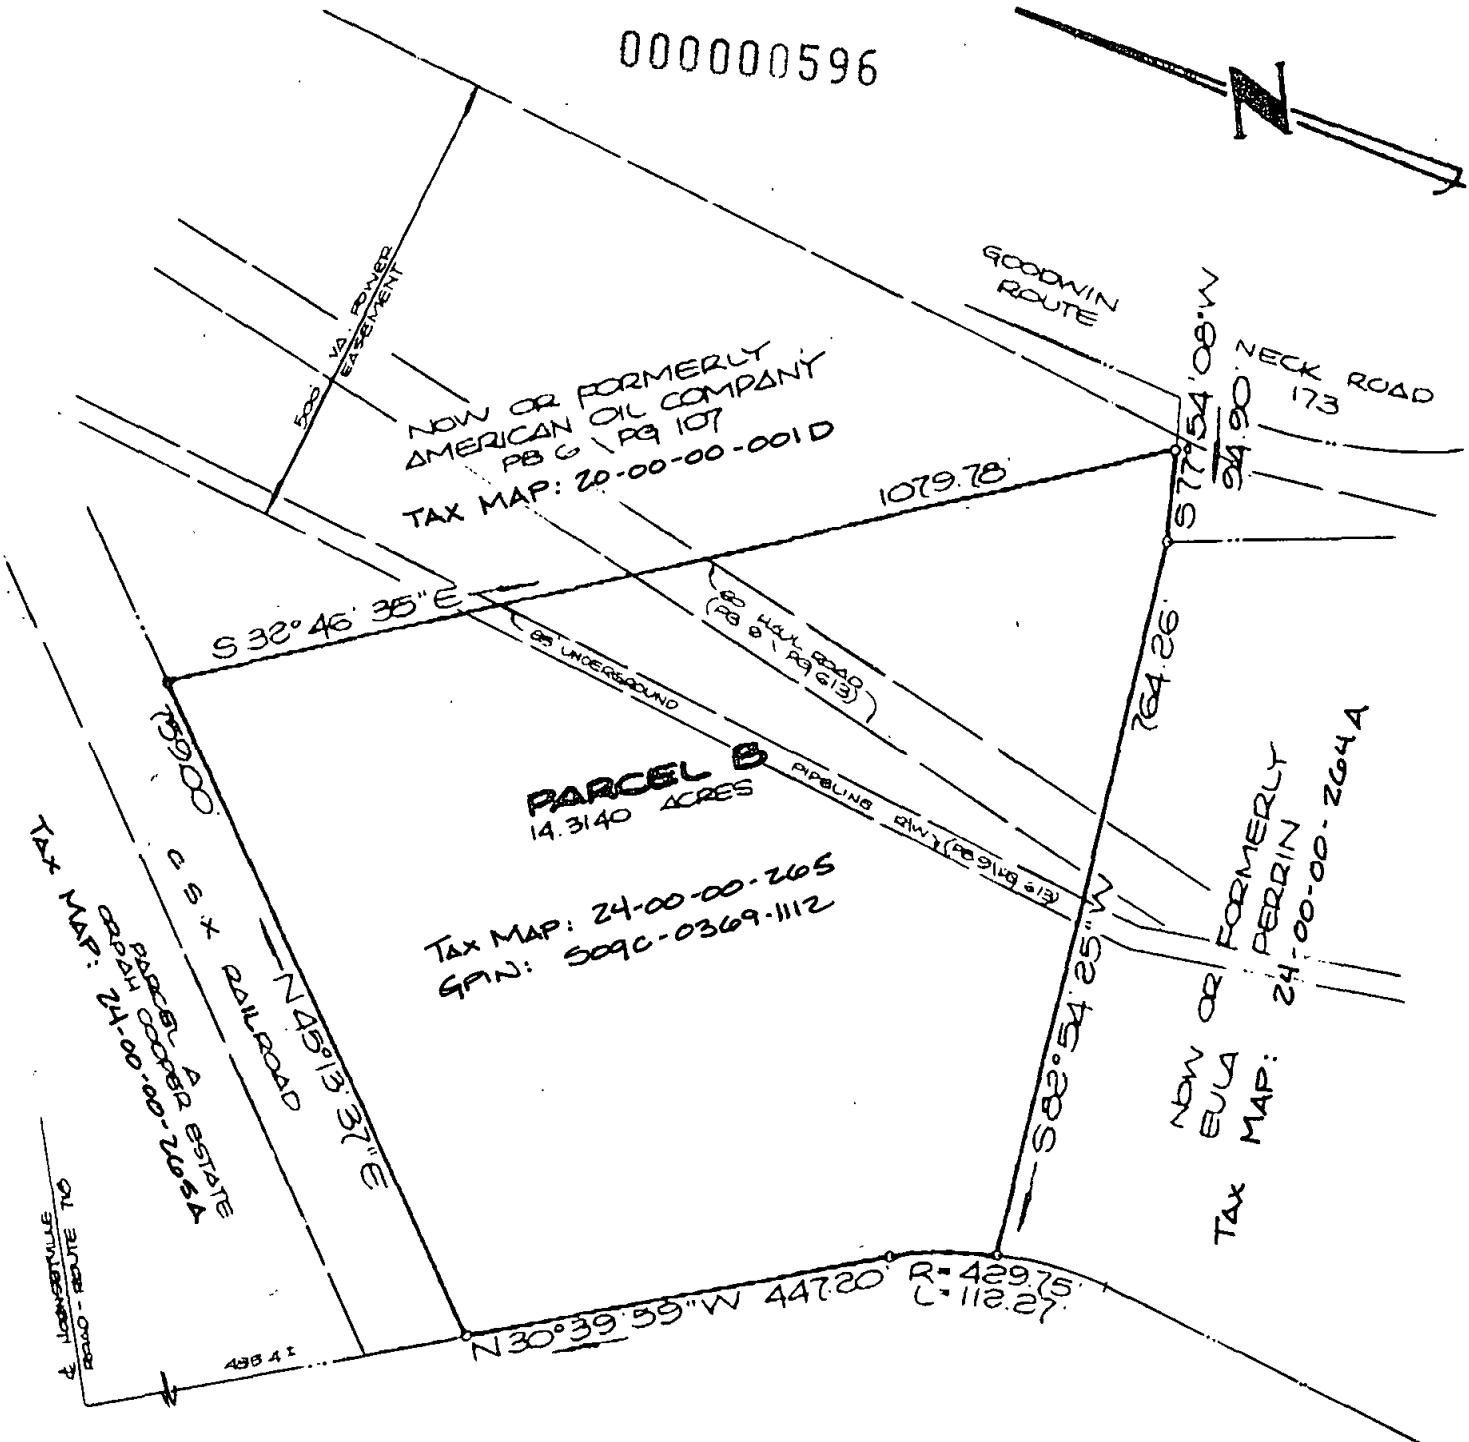

WOLFTRAP (30' r/w) ROAD STATE ROUTE 630

YORK COUNTY APPROVED AS TO CONFORMANCE WITH EXISTING GIS DATA

BY: Carl A. Bryant
TITLE: Computer Support Services
DATE: 12.18.09

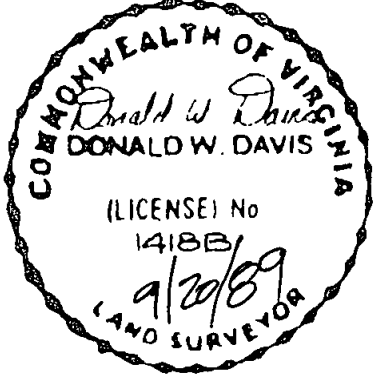

SYMBOLS :

- PIPE FOUND
- IRON ROD SET
- IRON ROD FOUND
- CONC. MONUMENT

I, Donald W. Davis
HEREBY CERTIFY THAT THE SURVEY REPRESENTED BY THIS PLAT WAS MADE BY ME ON THIS DATE AND IS CORRECT TO THE BEST OF MY KNOWLEDGE AND BELIEF THERE ARE NO ENCROACHMENTS OF BUILDINGS UNLESS SHOWN HEREON.

DAVIS & ASSOCIATES, P.C.
SURVEYORS - PLANNERS
YORK COUNTY, VIRGINIA

PLAT OF THE PROPERTY OF:
ORPAIN H. COOPER ESTATE

PARCEL B
CONTAINING 14.3140 ACRES

GRAFTON DISTRICT
COUNTY OF YORK, VA.
W.B. 77 PG. 326

CODE: ZIRKLE | DWN.BY: NB | SCALE: 1"=200' | TO: ZIRKLE | DATE: 28 SEPT. 89

REVISED: 7 DEC. 09