
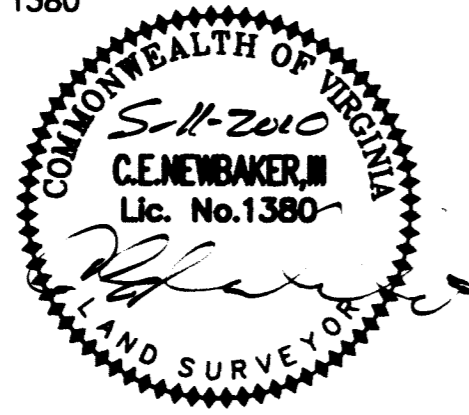


THE UNDERSIGNED CERTIFIES THAT THIS PLAN IS ACCURATE AND COMPLIES WITH THE PROVISIONS OF THE CODE OF VIRGINIA SECTION 55-79.58 (b) AND ALL UNITS DEPICTED HEREON HAVE BEEN SUBSTANTIALLY COMPLETED.

SIGNED: *C.E. Newbaker, III* DATE: *5-11-2010*  
 C.E. NEWBAKER, III L.S.# 1380

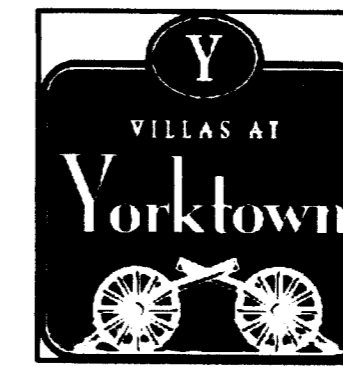


HANDICAPPED ADAPTABLE UNIT  
 UNITS




**EXHIBIT "D"**  
**PLAN OF THE**  
*Villas at Yorktown*  
**A CONDOMINIUM**  
**PHASE VI**

NELSON DISTRICT - COUNTY OF YORK, VIRGINIA  
 DECEMBER 5, 2009


*C.E. Newbaker*  
 SURVEYING & PLANNING, INC.  
 P.O. BOX 1298  
 YORKTOWN, VA. 23692  
 PH#: 757-240-2562  
 FAX: 757-926-4880

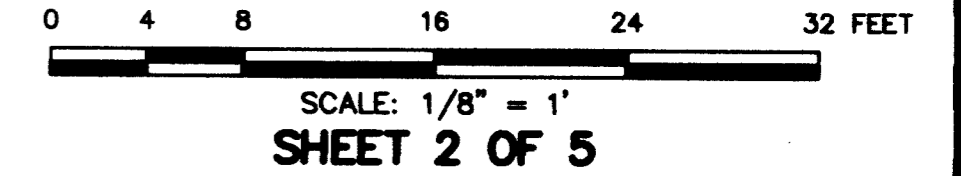


SHEET 2 OF 5

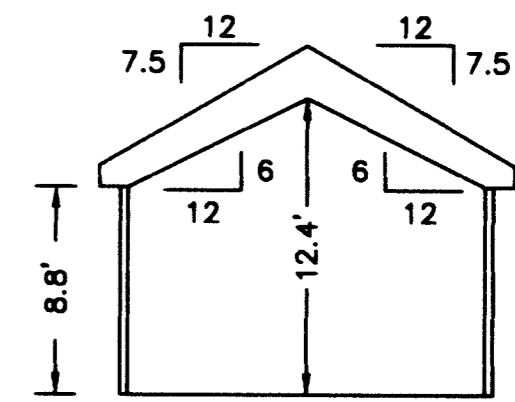


**SECTION B-B**  
**VERANDA**

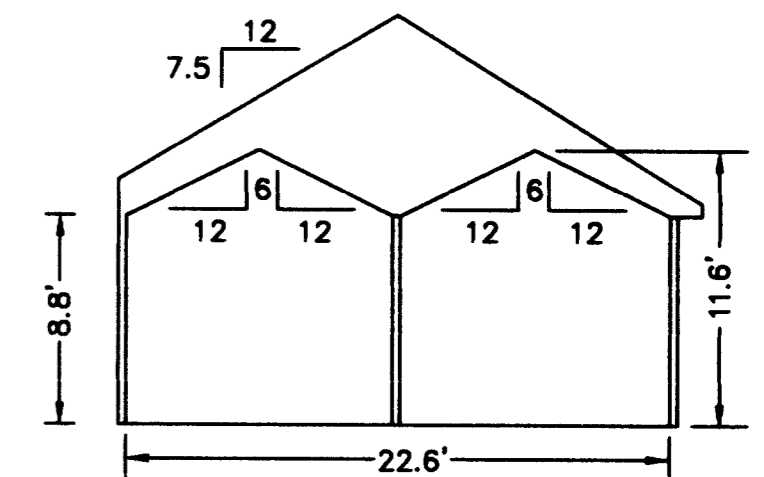

**SECTION A-A**

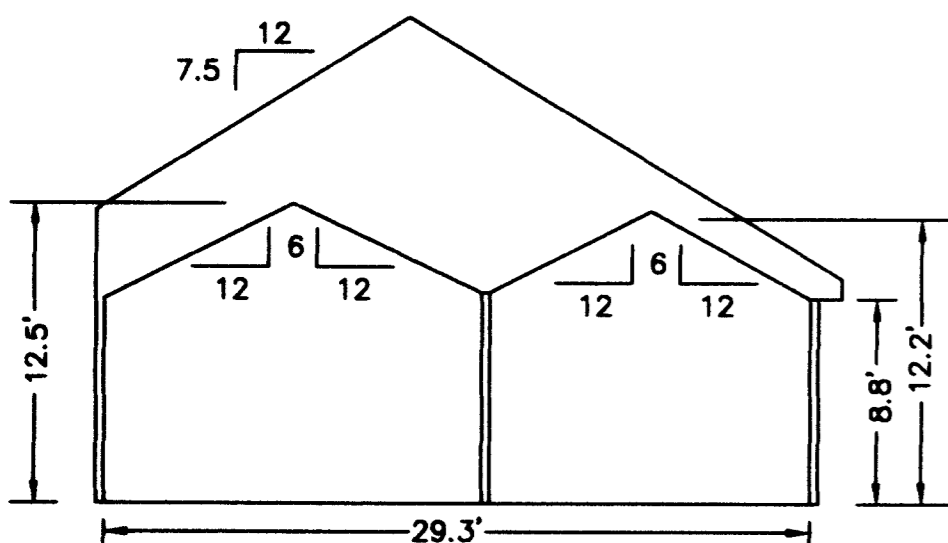


**SECTION C-C**

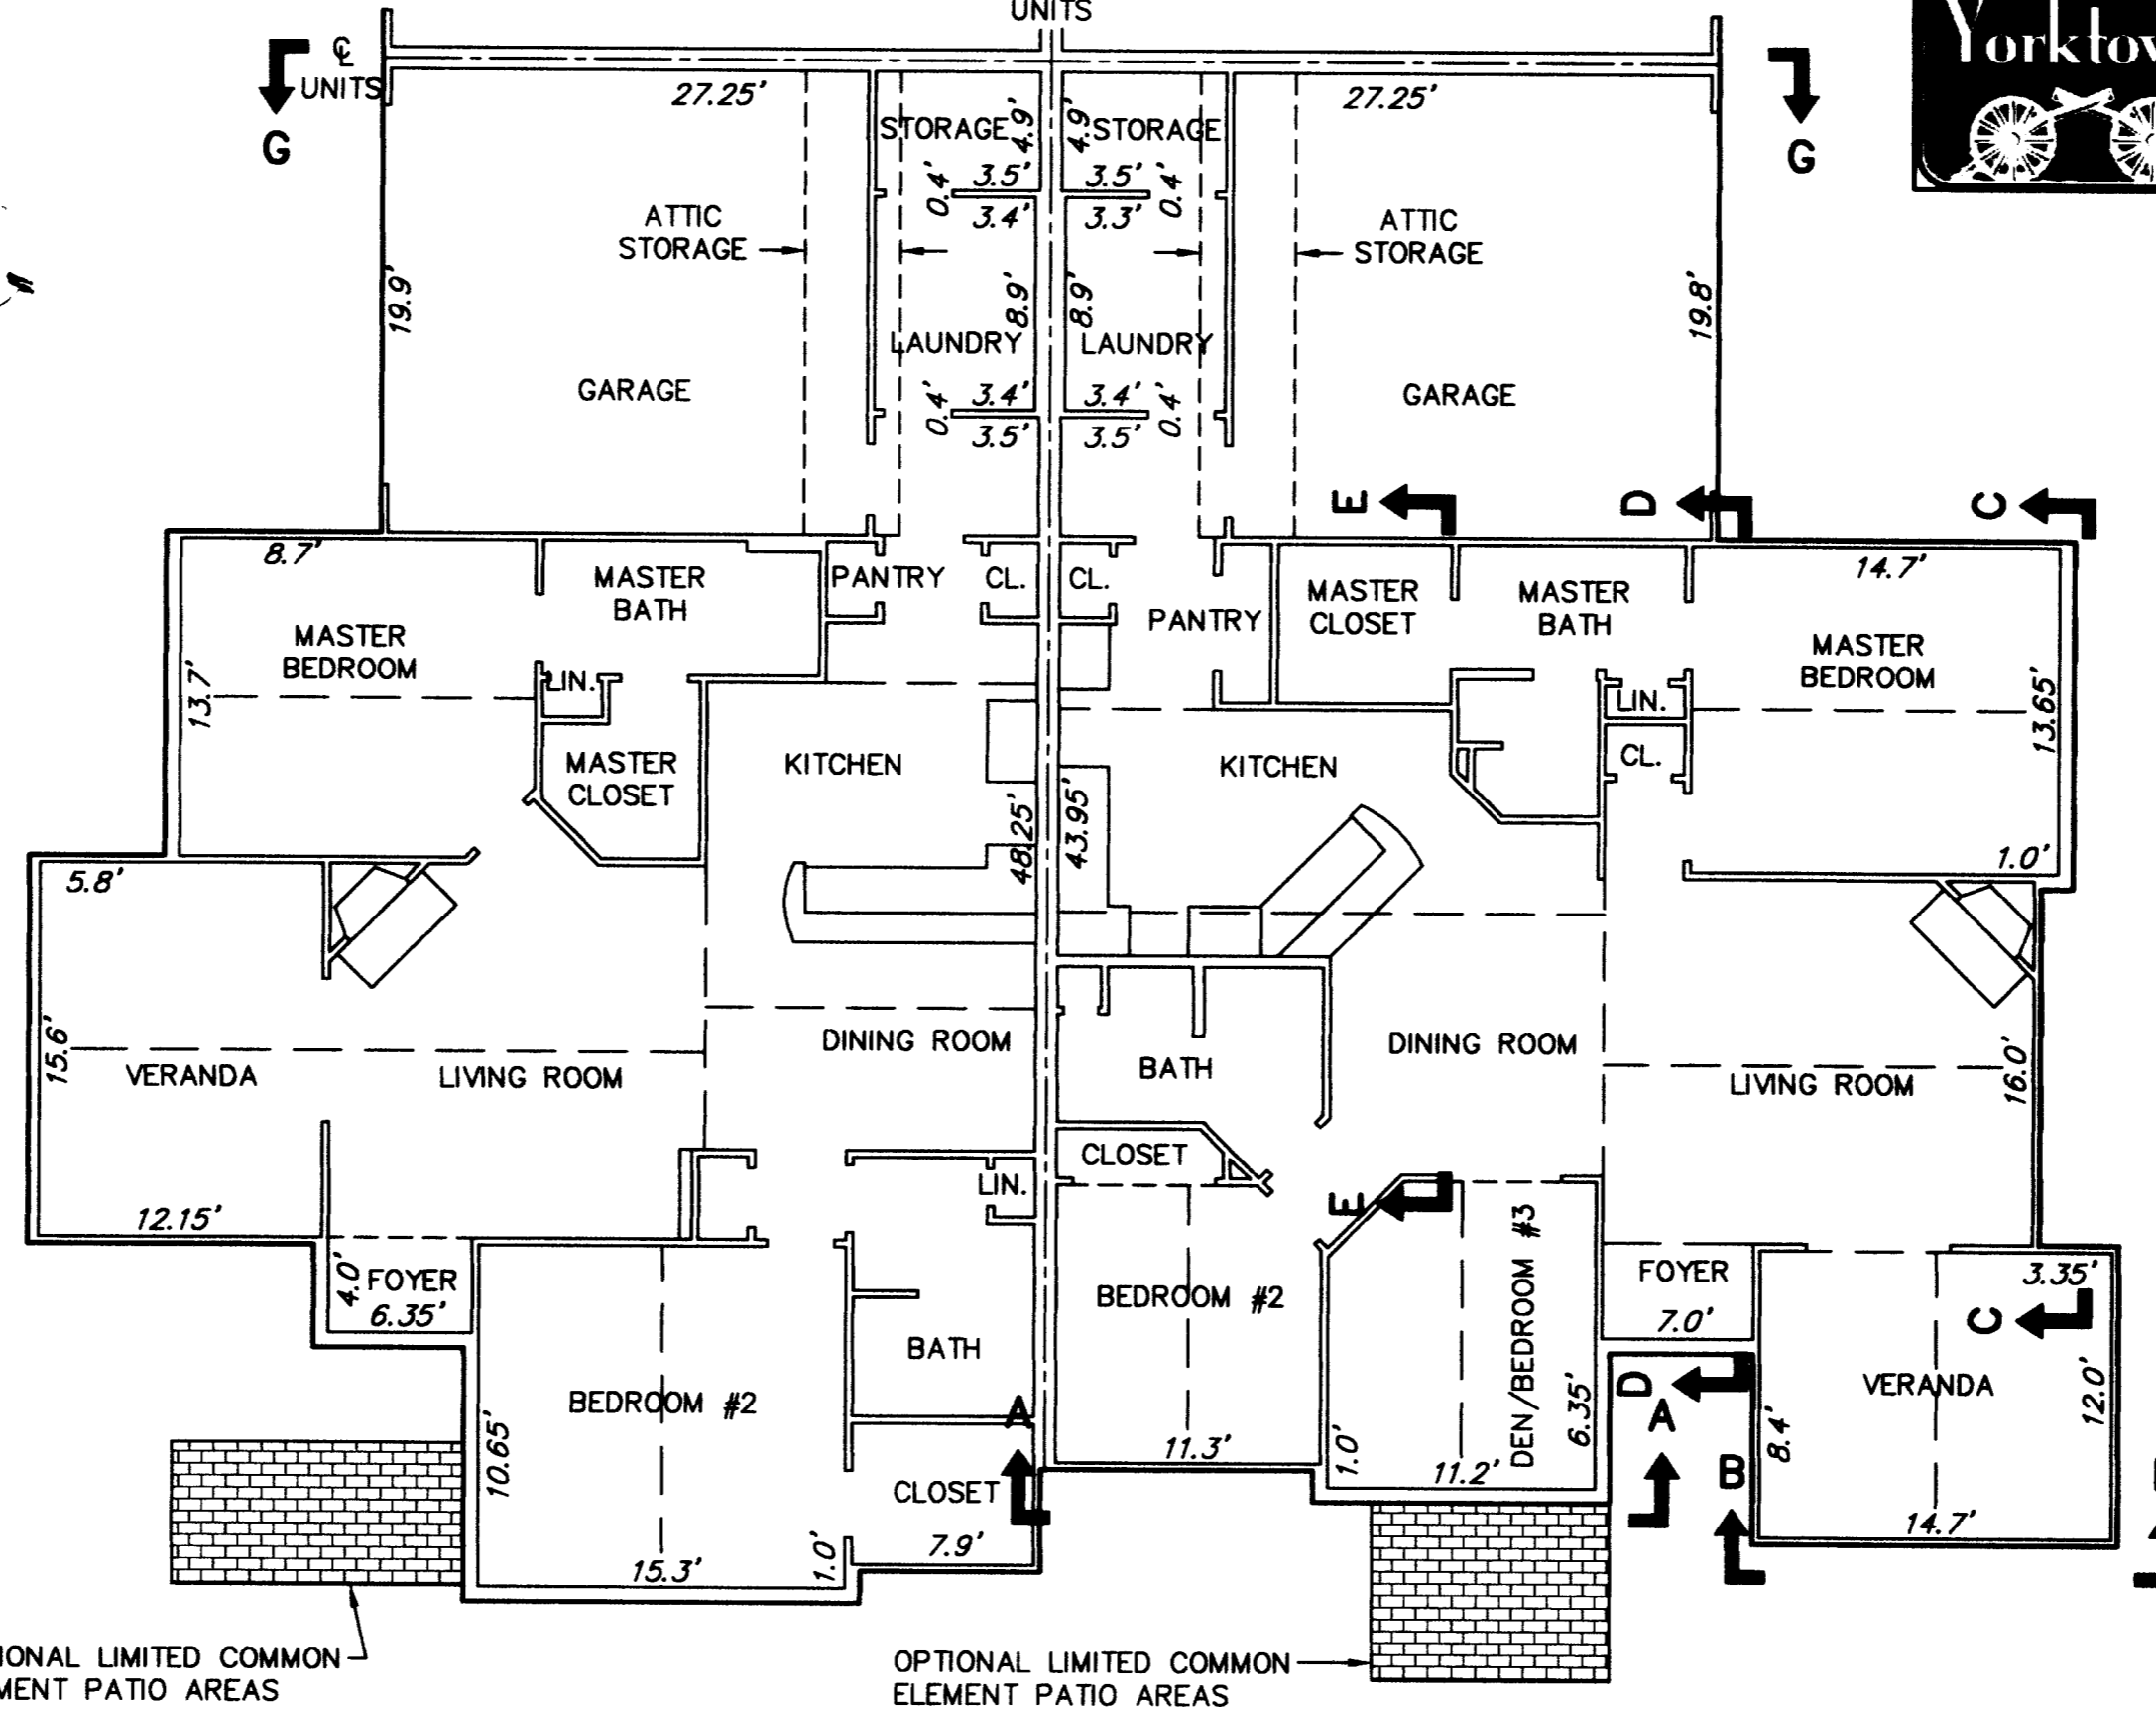


**BUILDING 5-2 ABBEY**  
**FLOOR PLAN**


**BUILDING 5-1 CANTERBURY**  
**FLOOR PLAN**

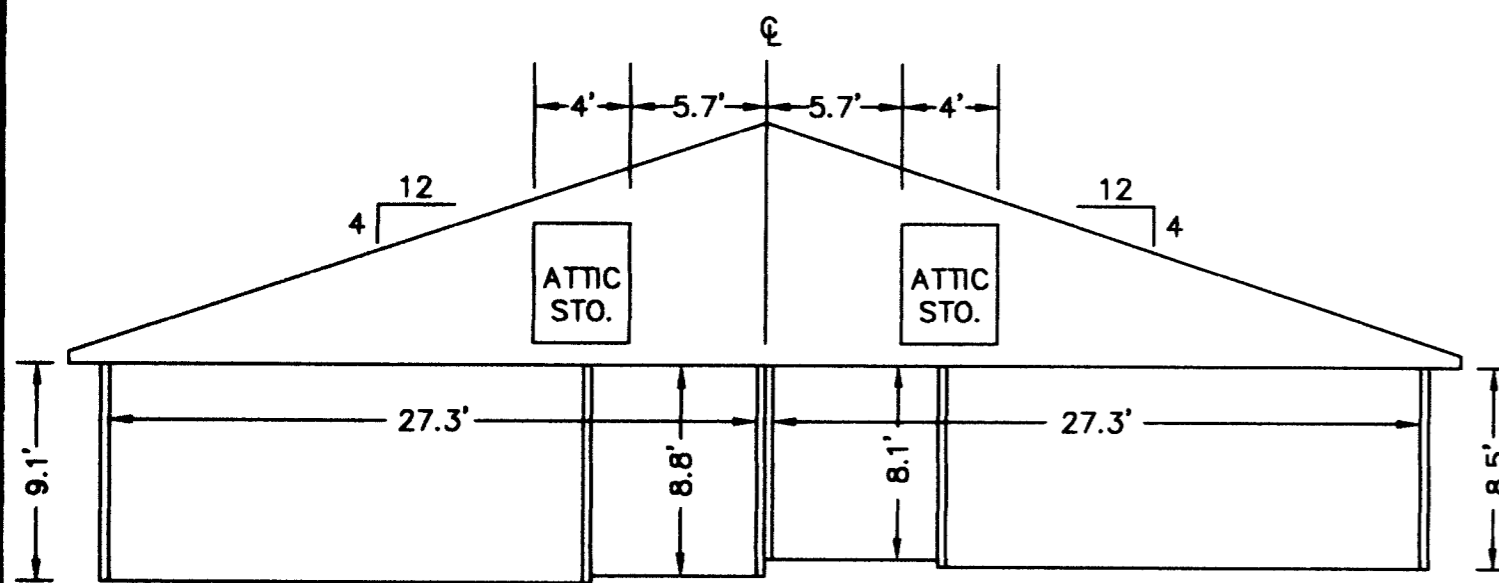

**SECTION G-G**  
**GARAGE**

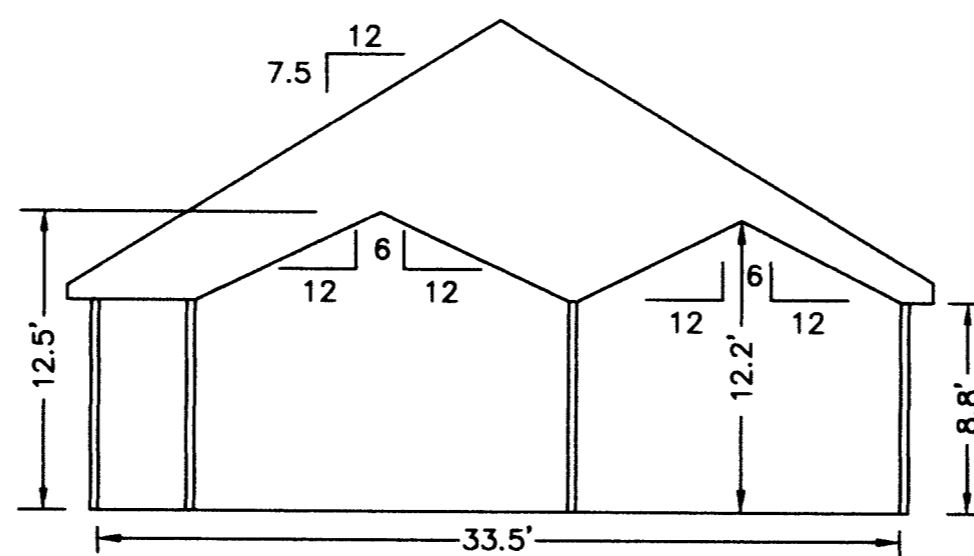

**SECTION D-D**

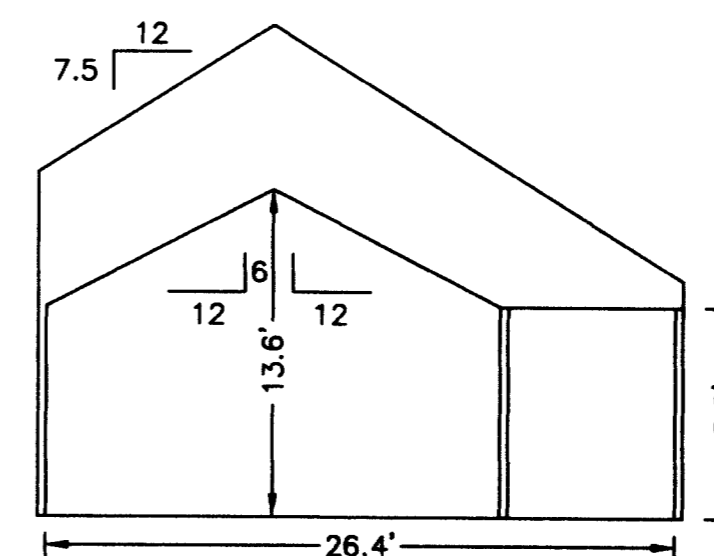

**SECTION E-E**

NOTES:  
 1. ALL BUILDING DIMENSIONS SHOWN HEREON ARE INTERIOR DIMENSIONS AND ARE IN FEET.

APPROVED:  
 YORK COUNTY BOARD OF SUPERVISORS  
 BY: *Al Maddalena* DATE: *5/14/10*  
 PLAT APPROVING AGENT

STATE OF VIRGINIA  
 COUNTY OF YORK  
 IN THE CLERK'S OFFICE OF THE CIRCUIT COURT FOR THE COUNTY OF YORK-POQUOSON, VIRGINIA, THE *14th* DAY OF *May*, 2010, THIS PLAT WAS PRESENTED AND ADMITTED TO RECORD AS THE LAW DIRECTS AS INSTRUMENT NUMBER *100008010*.

TESTE: *Lynn S. Mendibur* 3:08pm  
 CLERK  
 BY: *Jana Brogden, D.C.*