

PLAT INSTRUMENT # 100012408

Filed in the Clerk's Office, Circuit Court,

REVISED: 07/13/10

York Co. - Poquoson, VA

the 3rd day of Aug, 2010

Teste: Lynn S. Mendibur, Clerk 10:28 AM

By: Valeria P. Baldwin, D.C.

N/F
SPENCER FAMILY LTD PARTNERSHIP
TAX PARCEL 24J-14-0F-022
DB 1065, PG 148


N/F
EDGEHILL HOMEOWNERS ASSOC.
TAX PARCEL 23-00-00-010
DB 158, PG 78

**YORK COUNTY
APPROVED FOR RECORDATION**
BY: Al Maddalena
CHIEF OF DEVELOPMENT & COMPLIANCE
DATE: 7/27/10

NOTE: PARCEL "B"
WAS ACQUIRED BY
THE MOST
REVEREND
FRANCIS X.
DILORENZO FROM
THE ESTATE OF
SARA MOORE
O'HARA BY
INSTRUMENT
#100007552
DATED MAR.
8, 2010.

PARCEL "B"
AREA:
35,557 S.F.
0.816 AC.

DATE: 7/27/10

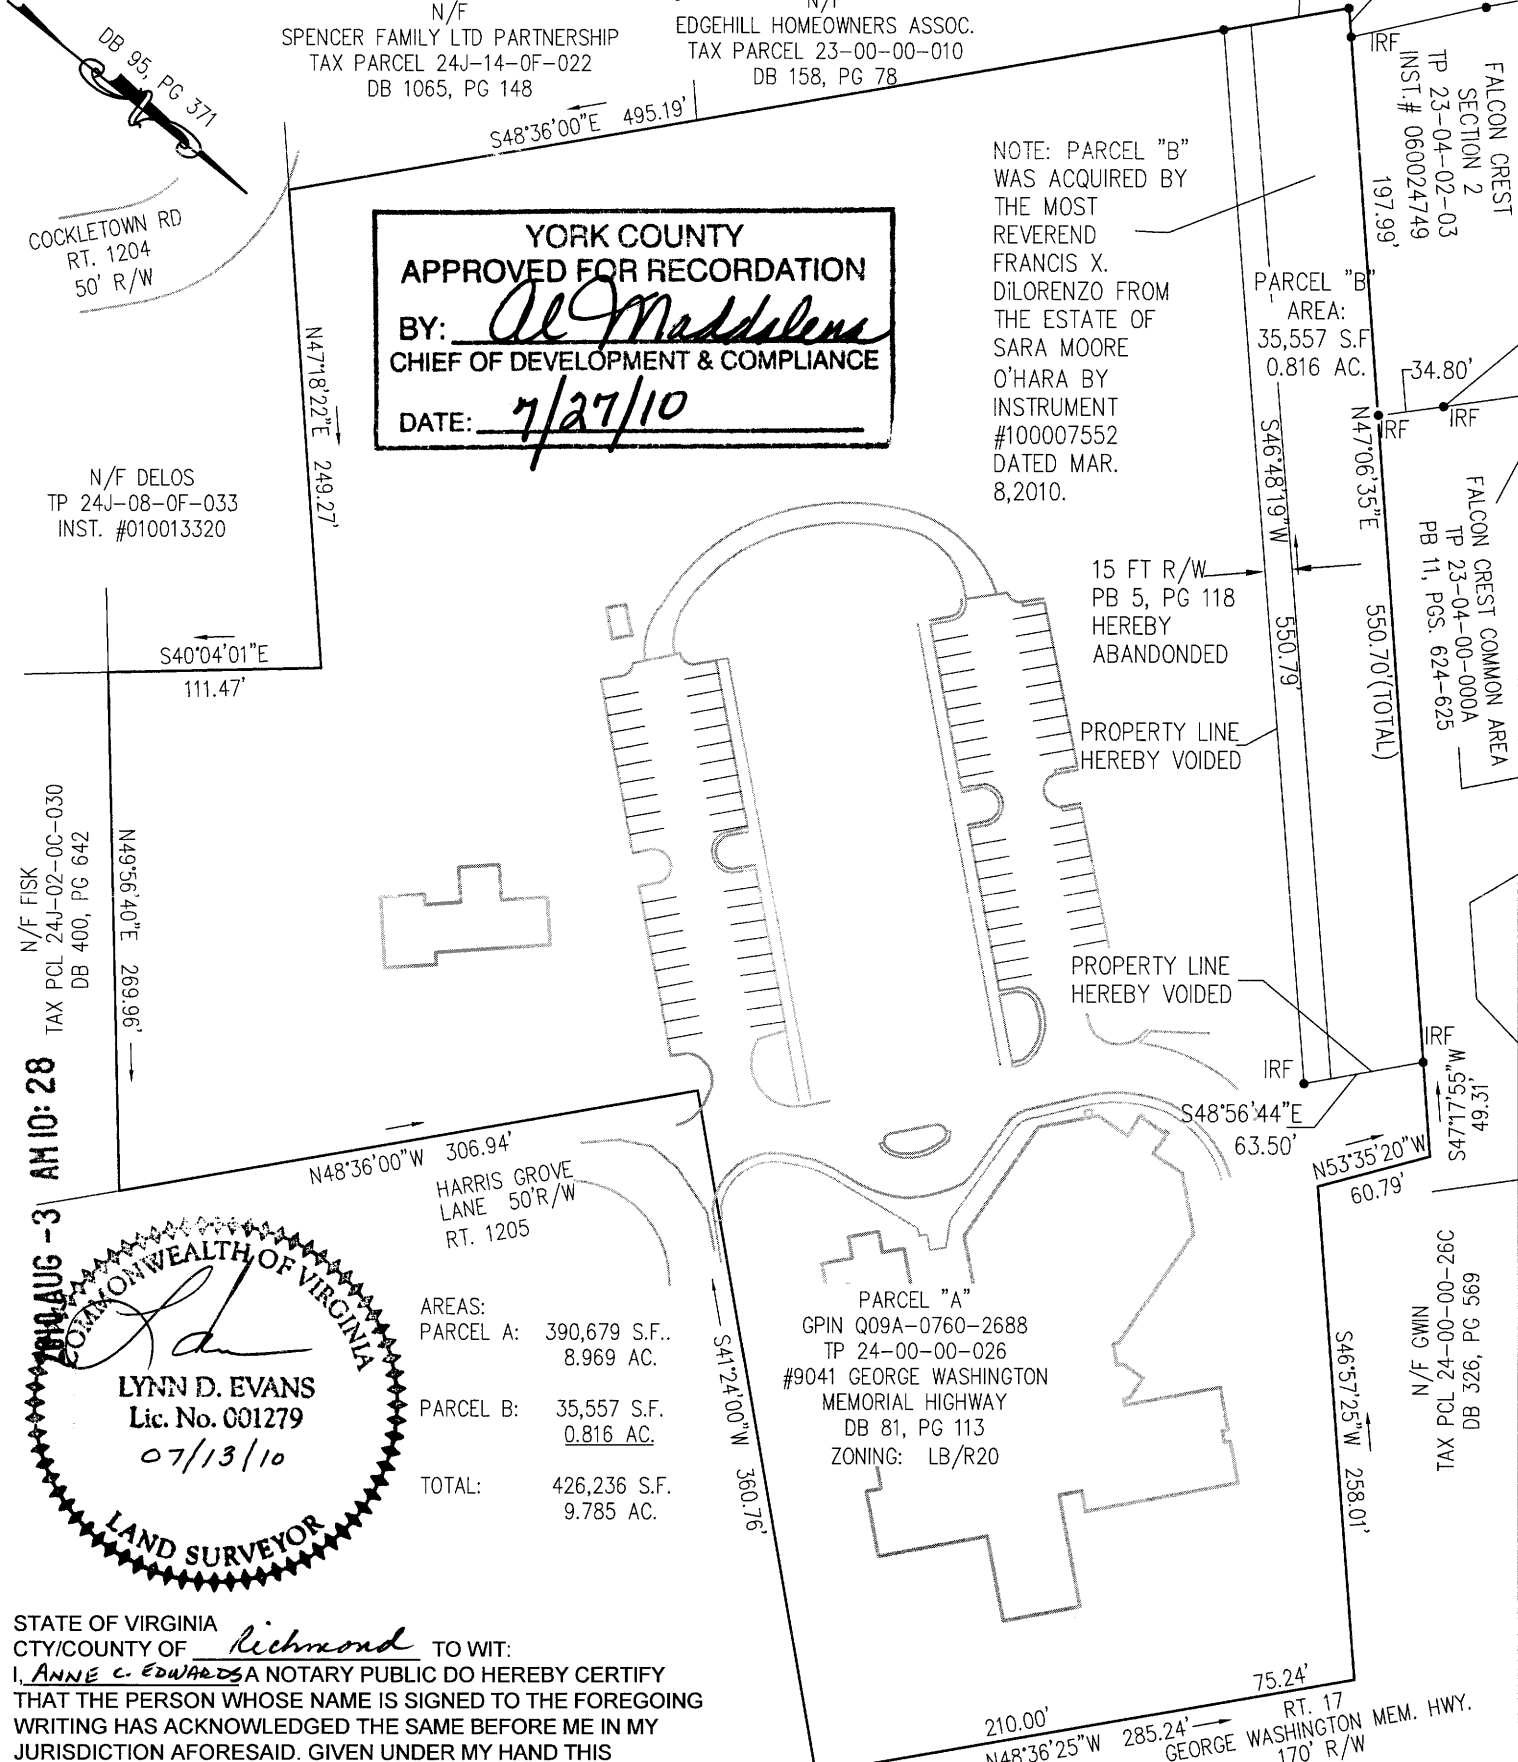

LAND SURVEYOR
LYNN D. EVANS
Lic. No. 001279
07/13/10

AREAS:
PARCEL A: 390,679 S.F.
8.969 AC.
PARCEL B: 35,557 S.F.
0.816 AC.
TOTAL: 426,236 S.F.
9.785 AC.

STATE OF VIRGINIA
CTY/COUNTY OF Richmond TO WIT:
I, ANNE C. EDWARDS A NOTARY PUBLIC DO HEREBY CERTIFY
THAT THE PERSON WHOSE NAME IS SIGNED TO THE FOREGOING
WRITING HAS ACKNOWLEDGED THE SAME BEFORE ME IN MY
JURISDICTION AFORESAID. GIVEN UNDER MY HAND THIS
21st DAY OF July, 2010.

Anne C. Edwards 223189
NOTARY PUBLIC REGISTRATION NO.
MY COMMISSION EXPIRES: 9-30-2011

THE VACATION OF THE PROPERTY LINES AS SHOWN HEREON IS WITH THE
FREE CONSENT OF THE UNDERSIGNED OWNER.
Francis X. DiLorenzo 7/21/10
THE MOST REVEREND FRANCIS X. DILORENZO, DATE
BISHOP OF THE CATHOLIC DIOCESE OF RICHMOND

Bury+Partners
ENGINEERING SOLUTIONS
4095 Ironbound Road, Suite 200
Williamsburg, Virginia 23188
Tel. (757) 229-1776 Fax (757) 229-4683
Bury+Partners, Inc. ©Copyright 2006

PROPERTY LINE VACATION PLAT
OF PROPERTY OF
ST. JOAN OF ARC CATHOLIC CHURCH
YORK COUNTY, VIRGINIA

SCALE: 1" = 100' | DATE: 06/21/10 | PROJ. 212240001