

000000258


TM# 30-00-00-163
GPIN# T04A-0808-3287
DB. 300 PG. 700
N/F



YORK COUNTY SCHOOL BOARD

TM# 30-97-00-000A2
GPIN# T04A-1120-3533
MCDONALD BLUFFS HO ASSC. INC

TM# 30-00-00-182
GPIN# T04A-2314-2904
N/F
SMITH ASSET MANAGEMENT LLC
INST. #080022495

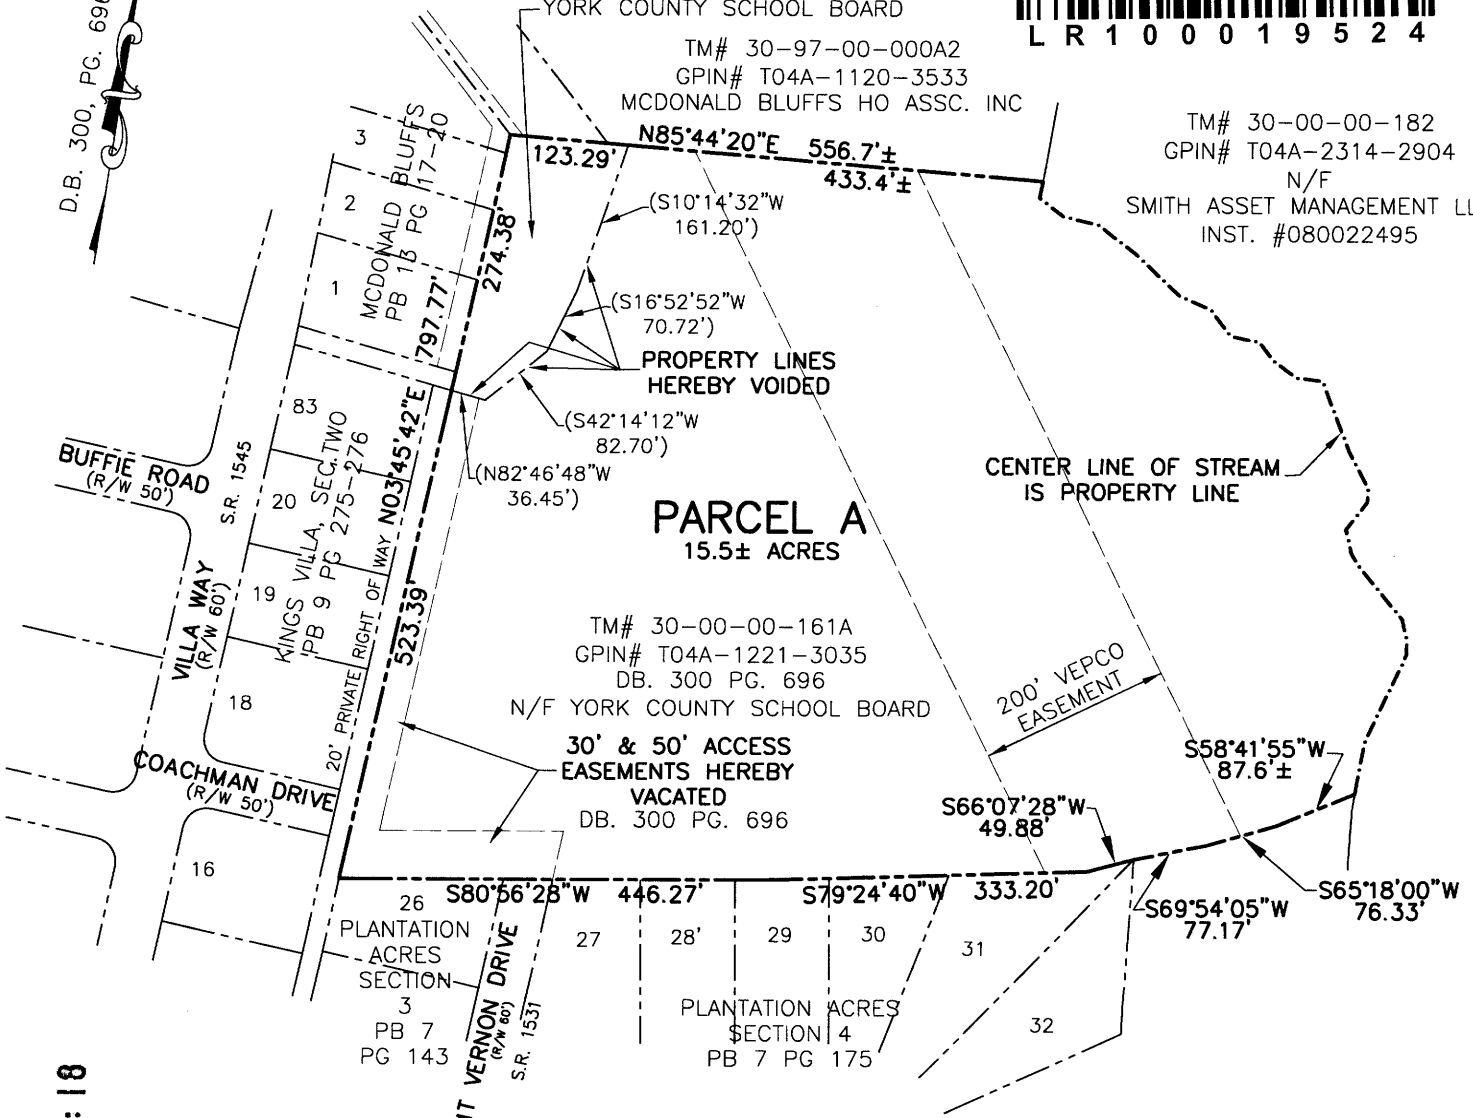

2010 NOV 18 AM 10:18

Filed in the Clerk's Office, Circuit Court,
York Co. - Poquoson, VA

the 18th day of November, 2010

Teste: Lynn S. Mendibur, Clerk 10:18 AM

By: [Signature], D.C.

THE VACATION OF THE PROPERTY LINE AS SHOWN HEREON IS WITH THE FREE CONSENT AND IN ACCORDANCE WITH THE DESIRES OF THE UNDERSIGNED OWNERS AND PROPRIETORS.

YORK COUNTY SCHOOL BOARD
YORK COUNTY VIRGINIA

BY: [Signature] DATE 11/15/10
ERIC WILLIAMS, SUPERINTENDENT


YORK COUNTY
APPROVED FOR RECORDATION
BY: [Signature]
CHIEF OF DEVELOPMENT & COMPLIANCE
DATE: 11/17/10

STATE OF VIRGINIA
COUNTY OF YORK
I, [Signature] A NOTARY PUBLIC IN
AND FOR THE COUNTY AND STATE AFORESAID, DO HEREBY
CERTIFY THAT THE ABOVE NAMED PERSONS WHOSE NAMES ARE
SIGNED TO THE FOREGOING WRITING HAVE ACKNOWLEDGED THE
SAME BEFORE ME IN MY JURISDICTION AFORESAID. GIVEN
UNDER MY HAND THIS 15 DAY OF
November 2010

[Signature]
NOTARY PUBLIC
MY COMMISSION EXPIRES 11-30-14
REGISTRATION NO. 7308708

PROPERTY INFORMATION SHOWN FROM
FIELD SURVEY AND PLAT RECORDED IN
D.B. 300, PG. 696

PROPERTY ADDRESS:
#310 MOUNT VERNON DRIVE

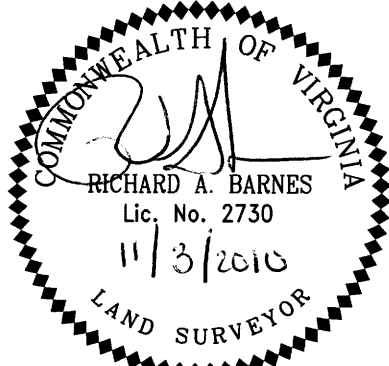

PLAT SHOWING PROPERTY LINE
VACATION AND EASEMENT
VACATION ON THE PROPERTY OF
YORK COUNTY SCHOOL BOARD
YORK COUNTY, VIRGINIA

Patton Harris Rust & Associates
Engineers. Surveyors. Planners. Landscape Architects.
#410 North Center Drive
Bldg 9, Suite 100
Norfolk, Virginia 23502
T 757.497.7472 F 757.497.0250