

000000150


DOC INSTRUMENT # 110005193

P.B. 9, PG. 448


N

N. OR F. KEENER  
INSTRUMENT NO. 050008026  
TAX MAP #: 37-00-00-009A  
G.P.I.N.: S03D-2639-0209

GEORGE WASHINGTON MEMORIAL HIGHWAY  
U.S. ROUTE 17  
160' RIGHT-OF-WAY

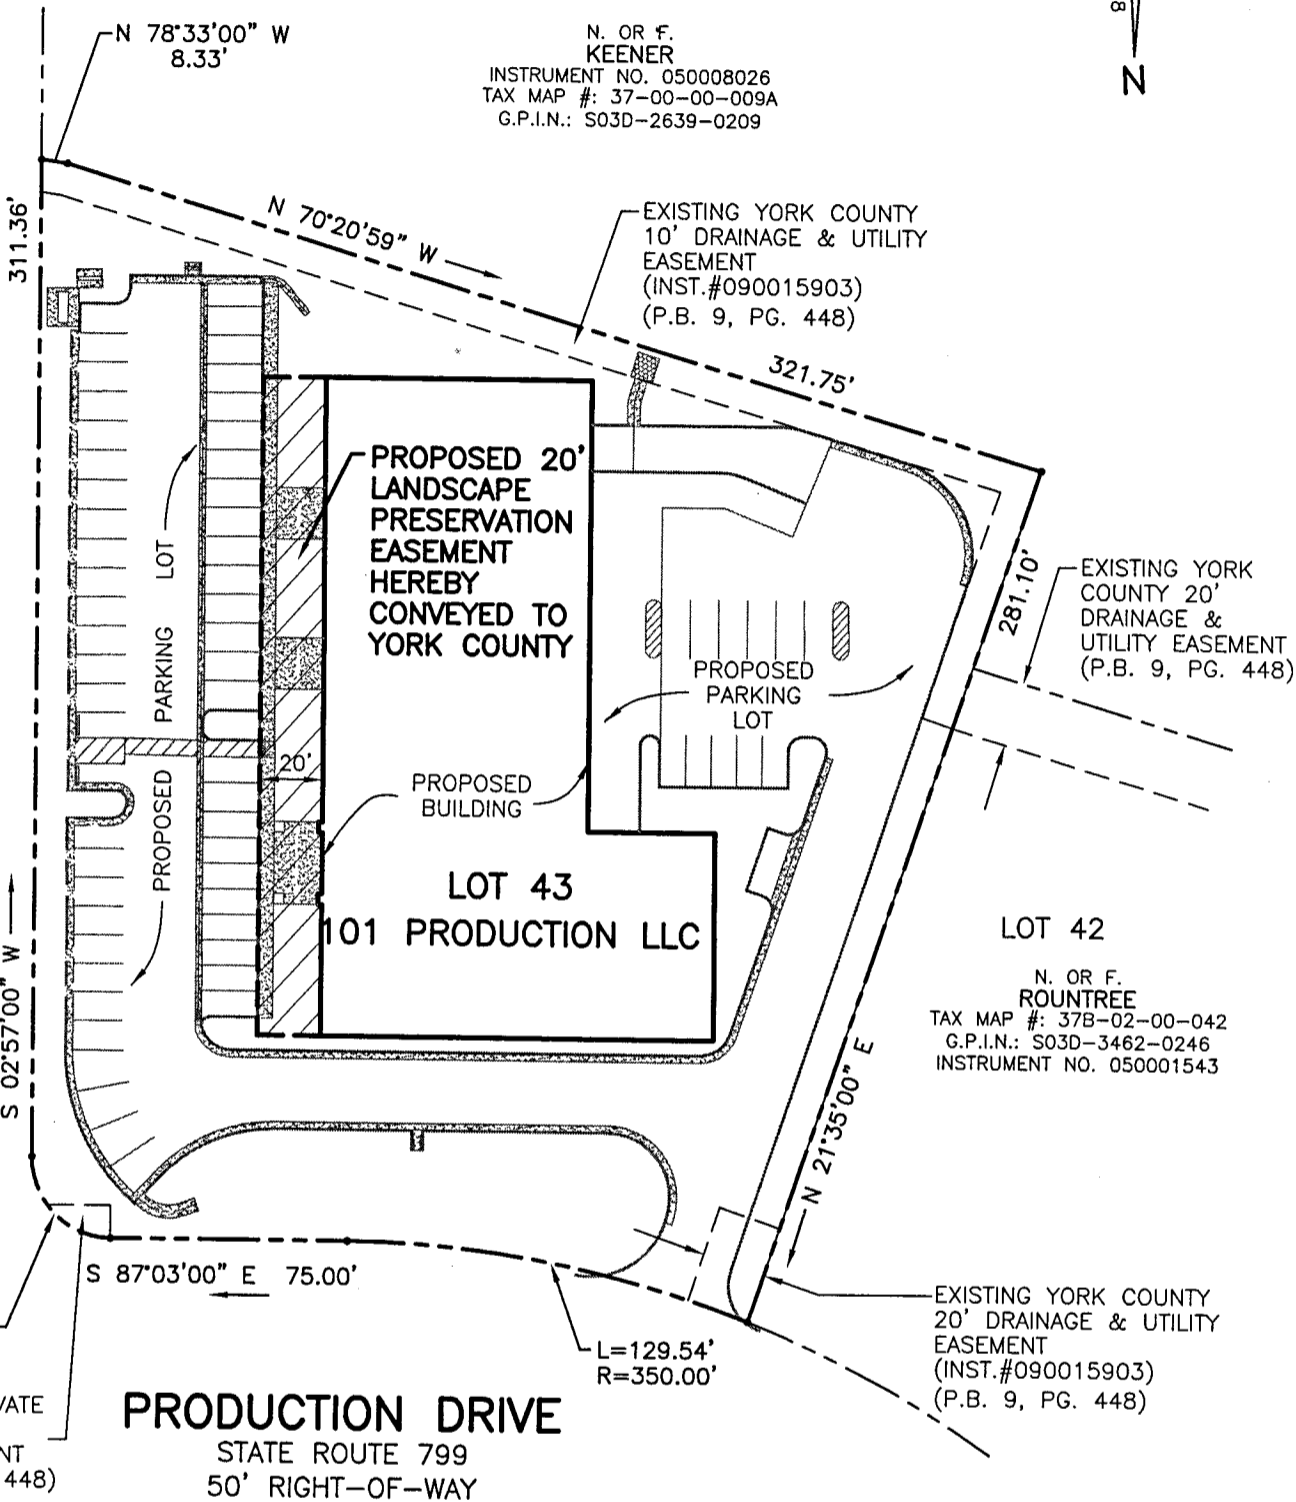

AREA OF EASEMENT = 4.097 S.F.

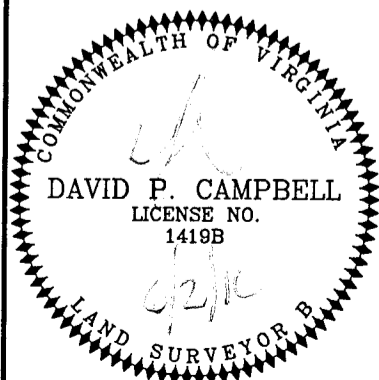

REFERENCE:

ADDRESS: 101 PRODUCTION DR.  
TAX MAP: 37B-02-00-043  
GPIN: S03D-3645-0168  
P.B. 9, PG. 488-489  
INST. # 090008712  
INST. # 090015903

PLAT SHOWING PROPOSED 20'  
LANDSCAPE PRESERVATION EASEMENT  
FROM: 101 PRODUCTION, LLC  
TO: YORK COUNTY

BETHEL DISTRICT YORK COUNTY, VIRGINIA

CAMPBELL LAND SURVEYING, INC.  
P.O. BOX 855, YORKTOWN, VA. 23692  
(757) 890-0837

SCALE: 1"=60' DATE: 9/10/09

JOB NO. 09-0028 09-0028-LAND-PRES-ESMT.DWG