


FAMILY SUBDIVISION OF  
THE PROPERTY OF  
YONGOK L. MCKIN  
BRUTON MAGISTERIAL DISTRICT  
YORK COUNTY, VIRGINIA  
SHEET 2 OF 2  
SCALE: 1" = 80' DATE: 11/1/2011



**ALISTAIR J. RAMSAY L.S., P.C.**

7319 MARTIN STREET SUITE 6 GLOUCESTER, VIRGINIA 23061 804-824-9374

GRAPHIC SCALE 1"=80'

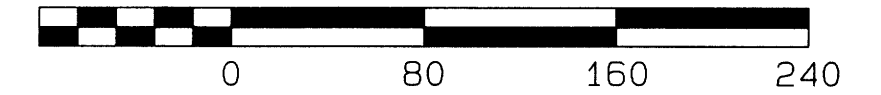


**Legend**

- PROPERTY LINE
- EASEMENT
- OVERHEAD UTILITY
- RIGHT OF WAY LINE
- BUILDING SETBACK LINE
- TREELINE
- IRON PIPE FOUND
- IRON ROD SET
- SOIL BORING
- UTILITY POLE
- PRIMARY DRAINFIELD
- RESERVE DRAINFIELD

- IPF
- IRS
- △ SB
- △ UP
- ⊙ (P)
- ⊙ (R)

LINE	ARC	CHORD BEARING	RADIUS	DELTA	CHORD	TANGENT
C1	177.67'	S19°09'48"W	1004.93'	10°07'48"	177.44'	89.07'
C2	143.37'	S21°23'52"W	197.68'	41°33'15"	140.25'	75.00'

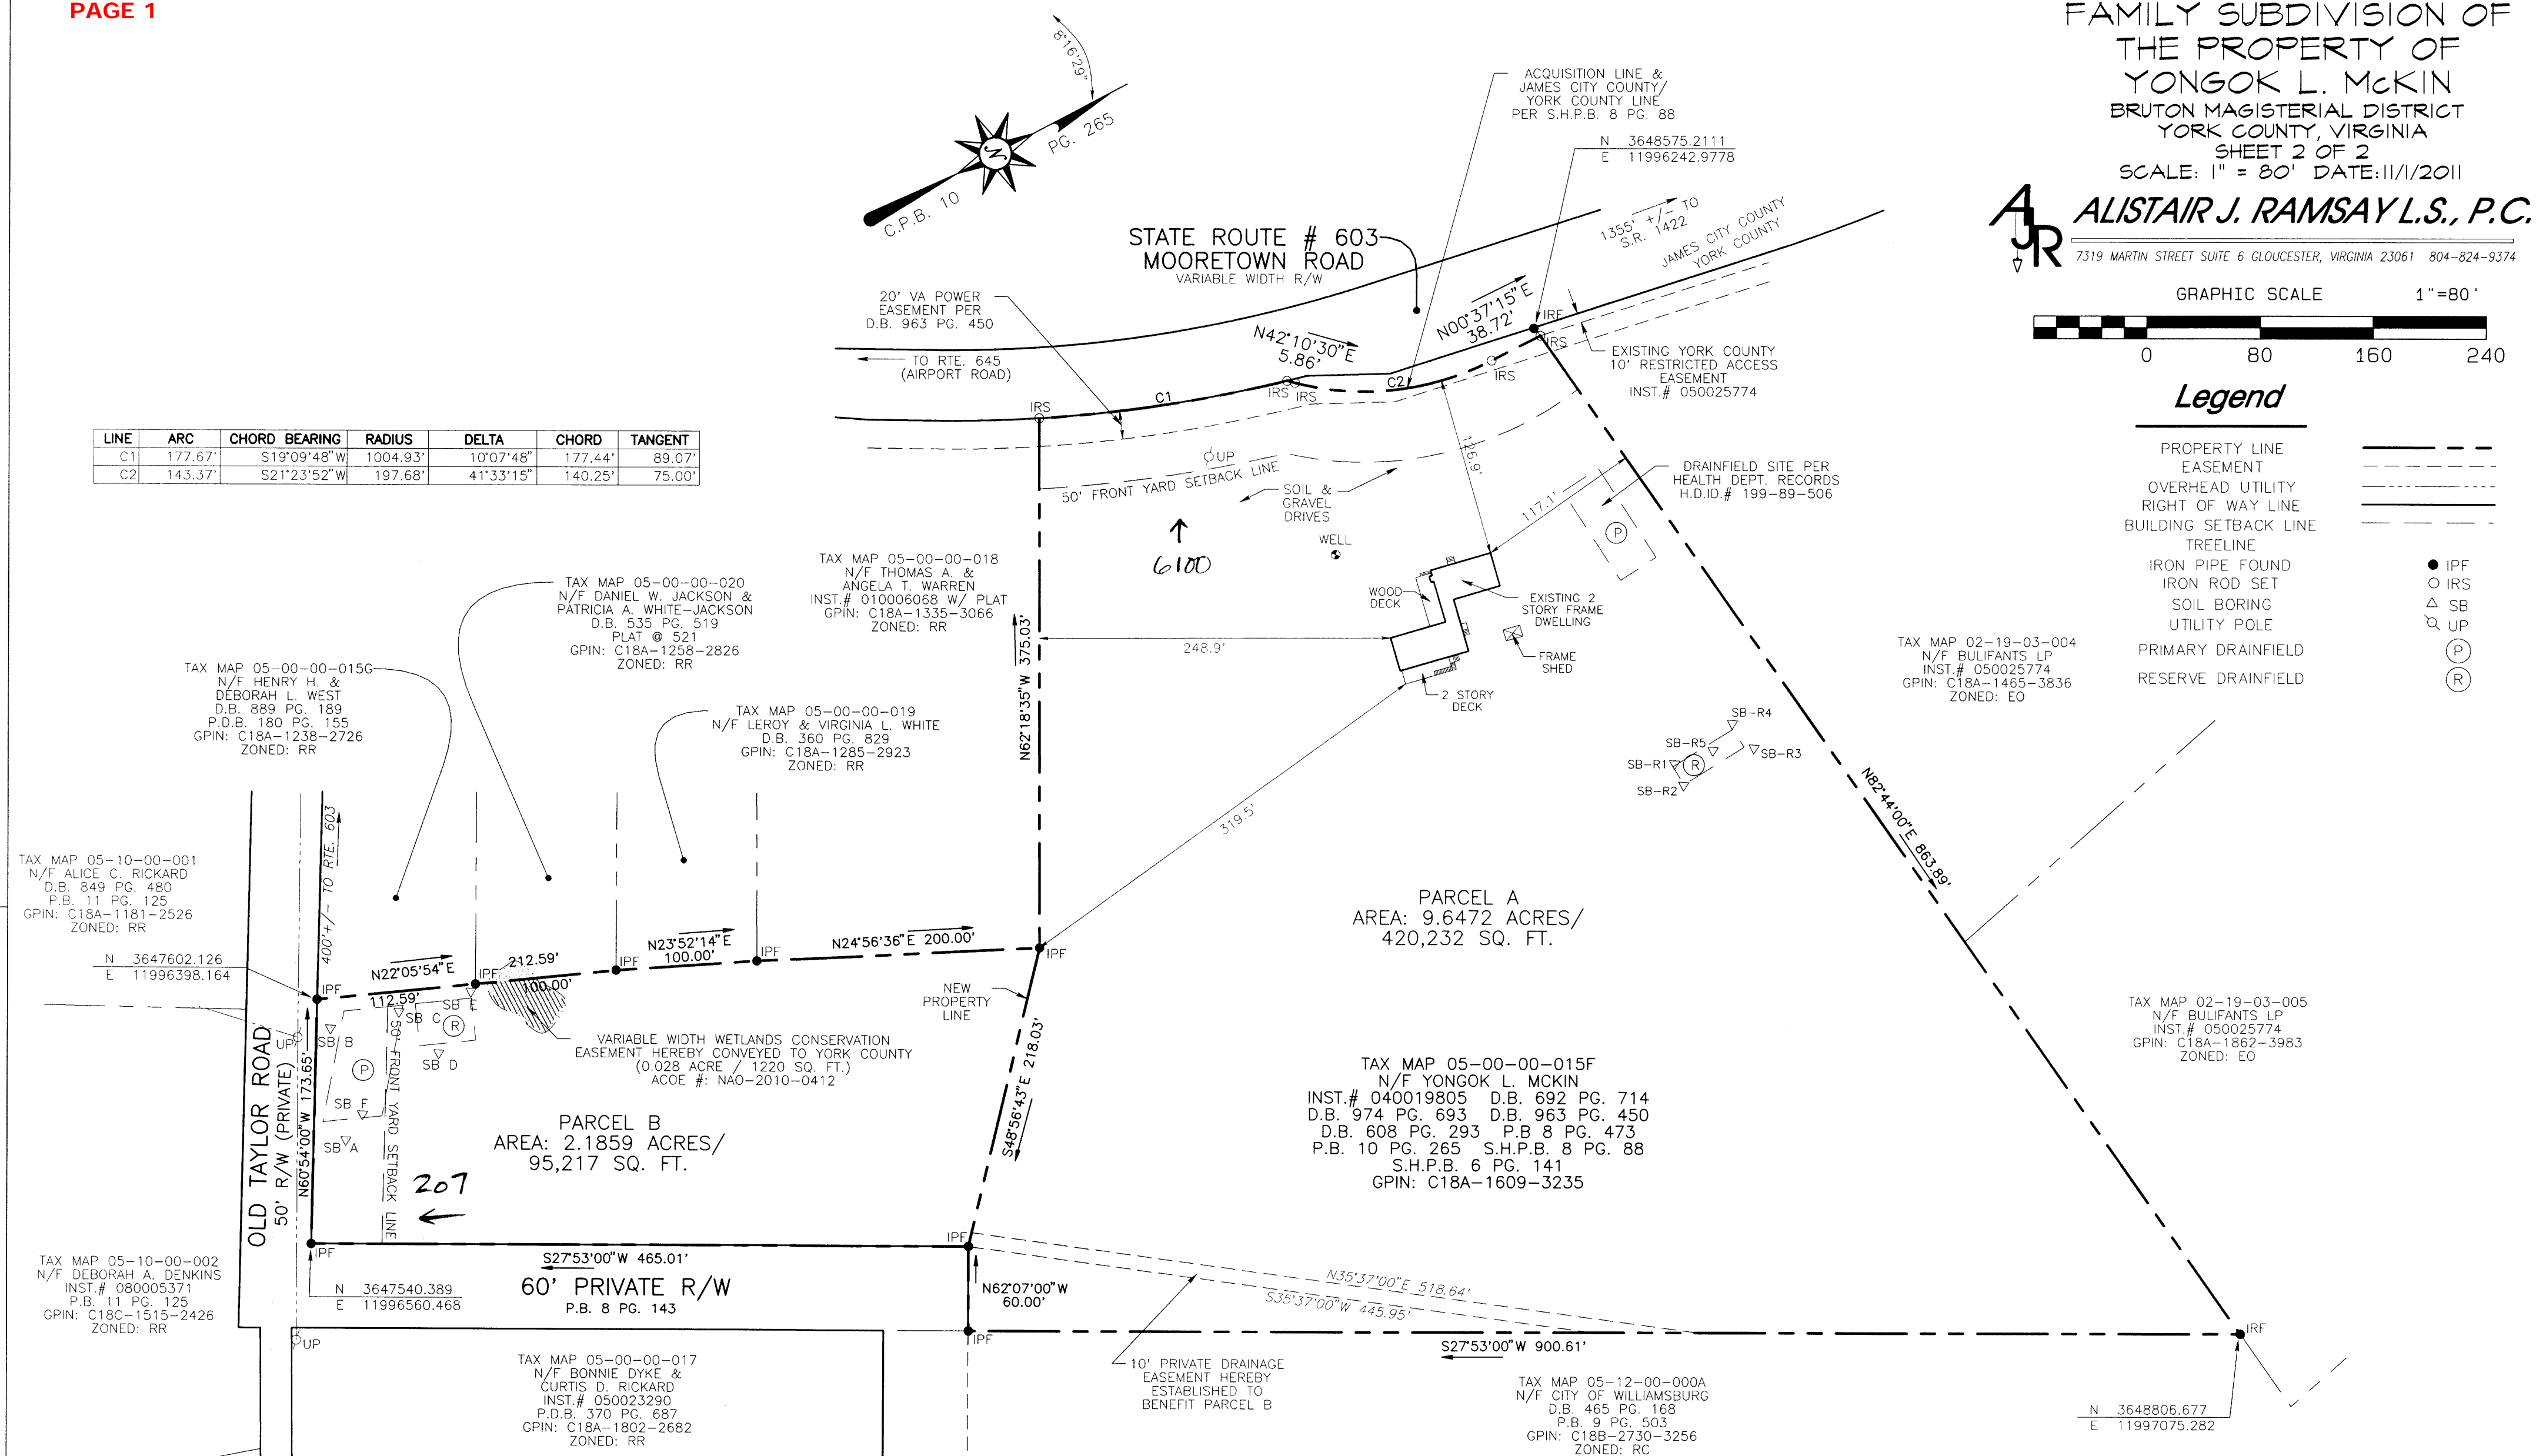

APPROVED:  
YORK COUNTY BOARD OF SUPERVISORS  
BY: Al Maddalena  
PLAT APPROVING AGENT  
DATE: 11/28/11

STATE OF VIRGINIA, COUNTY OF YORK  
IN THE CLERK'S OFFICE OF THE CIRCUIT COURT FOR THE COUNTY  
OF YORK-POQUOSON THIS 30th DAY OF November, 2011. THIS  
MAP WAS PRESENTED AND ADMITTED TO RECORD AS THE LAW DIRECTS AS  
INSTRUMENT NO. 110018388 @ 3:02pm  
TESTE: Cynn S. Mendivar  
CLERK  
BY: A. J. Ramsay