


000000491

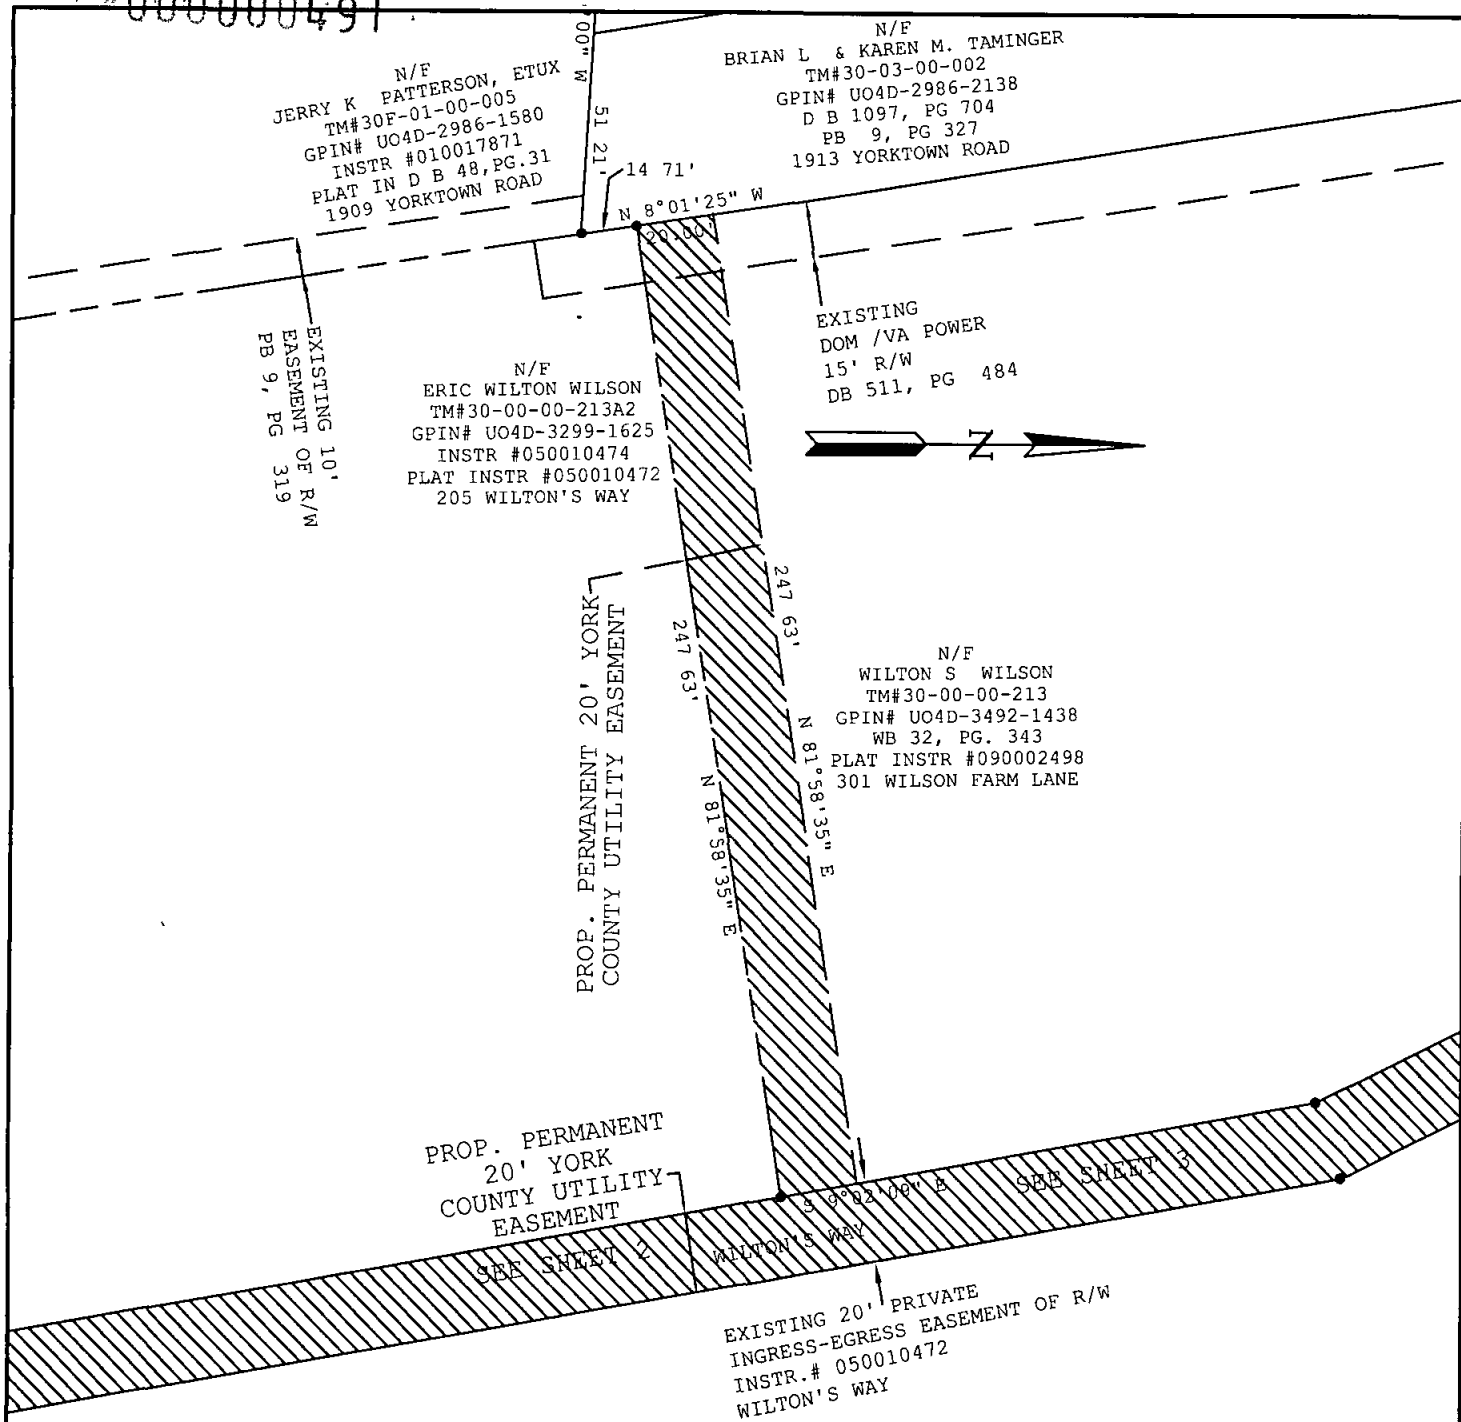

LEGEND

SHEET 4 OF 4

 DENOTES PERMANENT UTILITY EASEMENT HEREBY CONVEYED TO YORK COUNTY (32,169 SQ FT)

NOTES:

- 1 HORIZONTAL COORDINATE INFORMATION IS BASED ON THE VIRGINIA STATE PLANE COORDINATE SYSTEM SOUTH ZONE (NAD 83), UNITS ARE U S SURVEY FEET, CONTROL INFORMATION PROVIDED BY PMI, INC
- 2 THIS PLAT IS FOR EASEMENT PURPOSES ONLY AND DOES NOT CONSTITUTE A PHYSICAL OR BOUNDARY SURVEY
- 3 TOPOGRAPHIC INFORMATION, IF SHOWN, WAS PROVIDED BY PMI, INC

PLAT OF EASEMENT

PROPERTY OF WILTON S WILSON, 301 WILSON FARM WAY

TO COUNTY OF YORK
PROJECT MOORE'S CREEK SEWER PROJECT

YORK COUNTY ENVIRONMENTAL & DEVELOPMENT SERVICES

105 SERVICE DRIVE
YORK COUNTY, VA 23692
757 890 3752

DRAWN BY KCC	SCALE 1" 50'	DATE 2/14/2013
-----------------	-----------------	-------------------