

STERLING SPRINGS

NELSON DISTRICT,
YORK COUNTY, VIRGINIA


APRIL 6, 2013

ADPA A.D. POTTS & ASSOCIATES, INC.
11524 JEFFERSON AVENUE
NEWPORT NEWS, VIRGINIA 23601
PHONE: (757) 595-4610



SCALE: 1"=50'

SHEET 3 OF 6

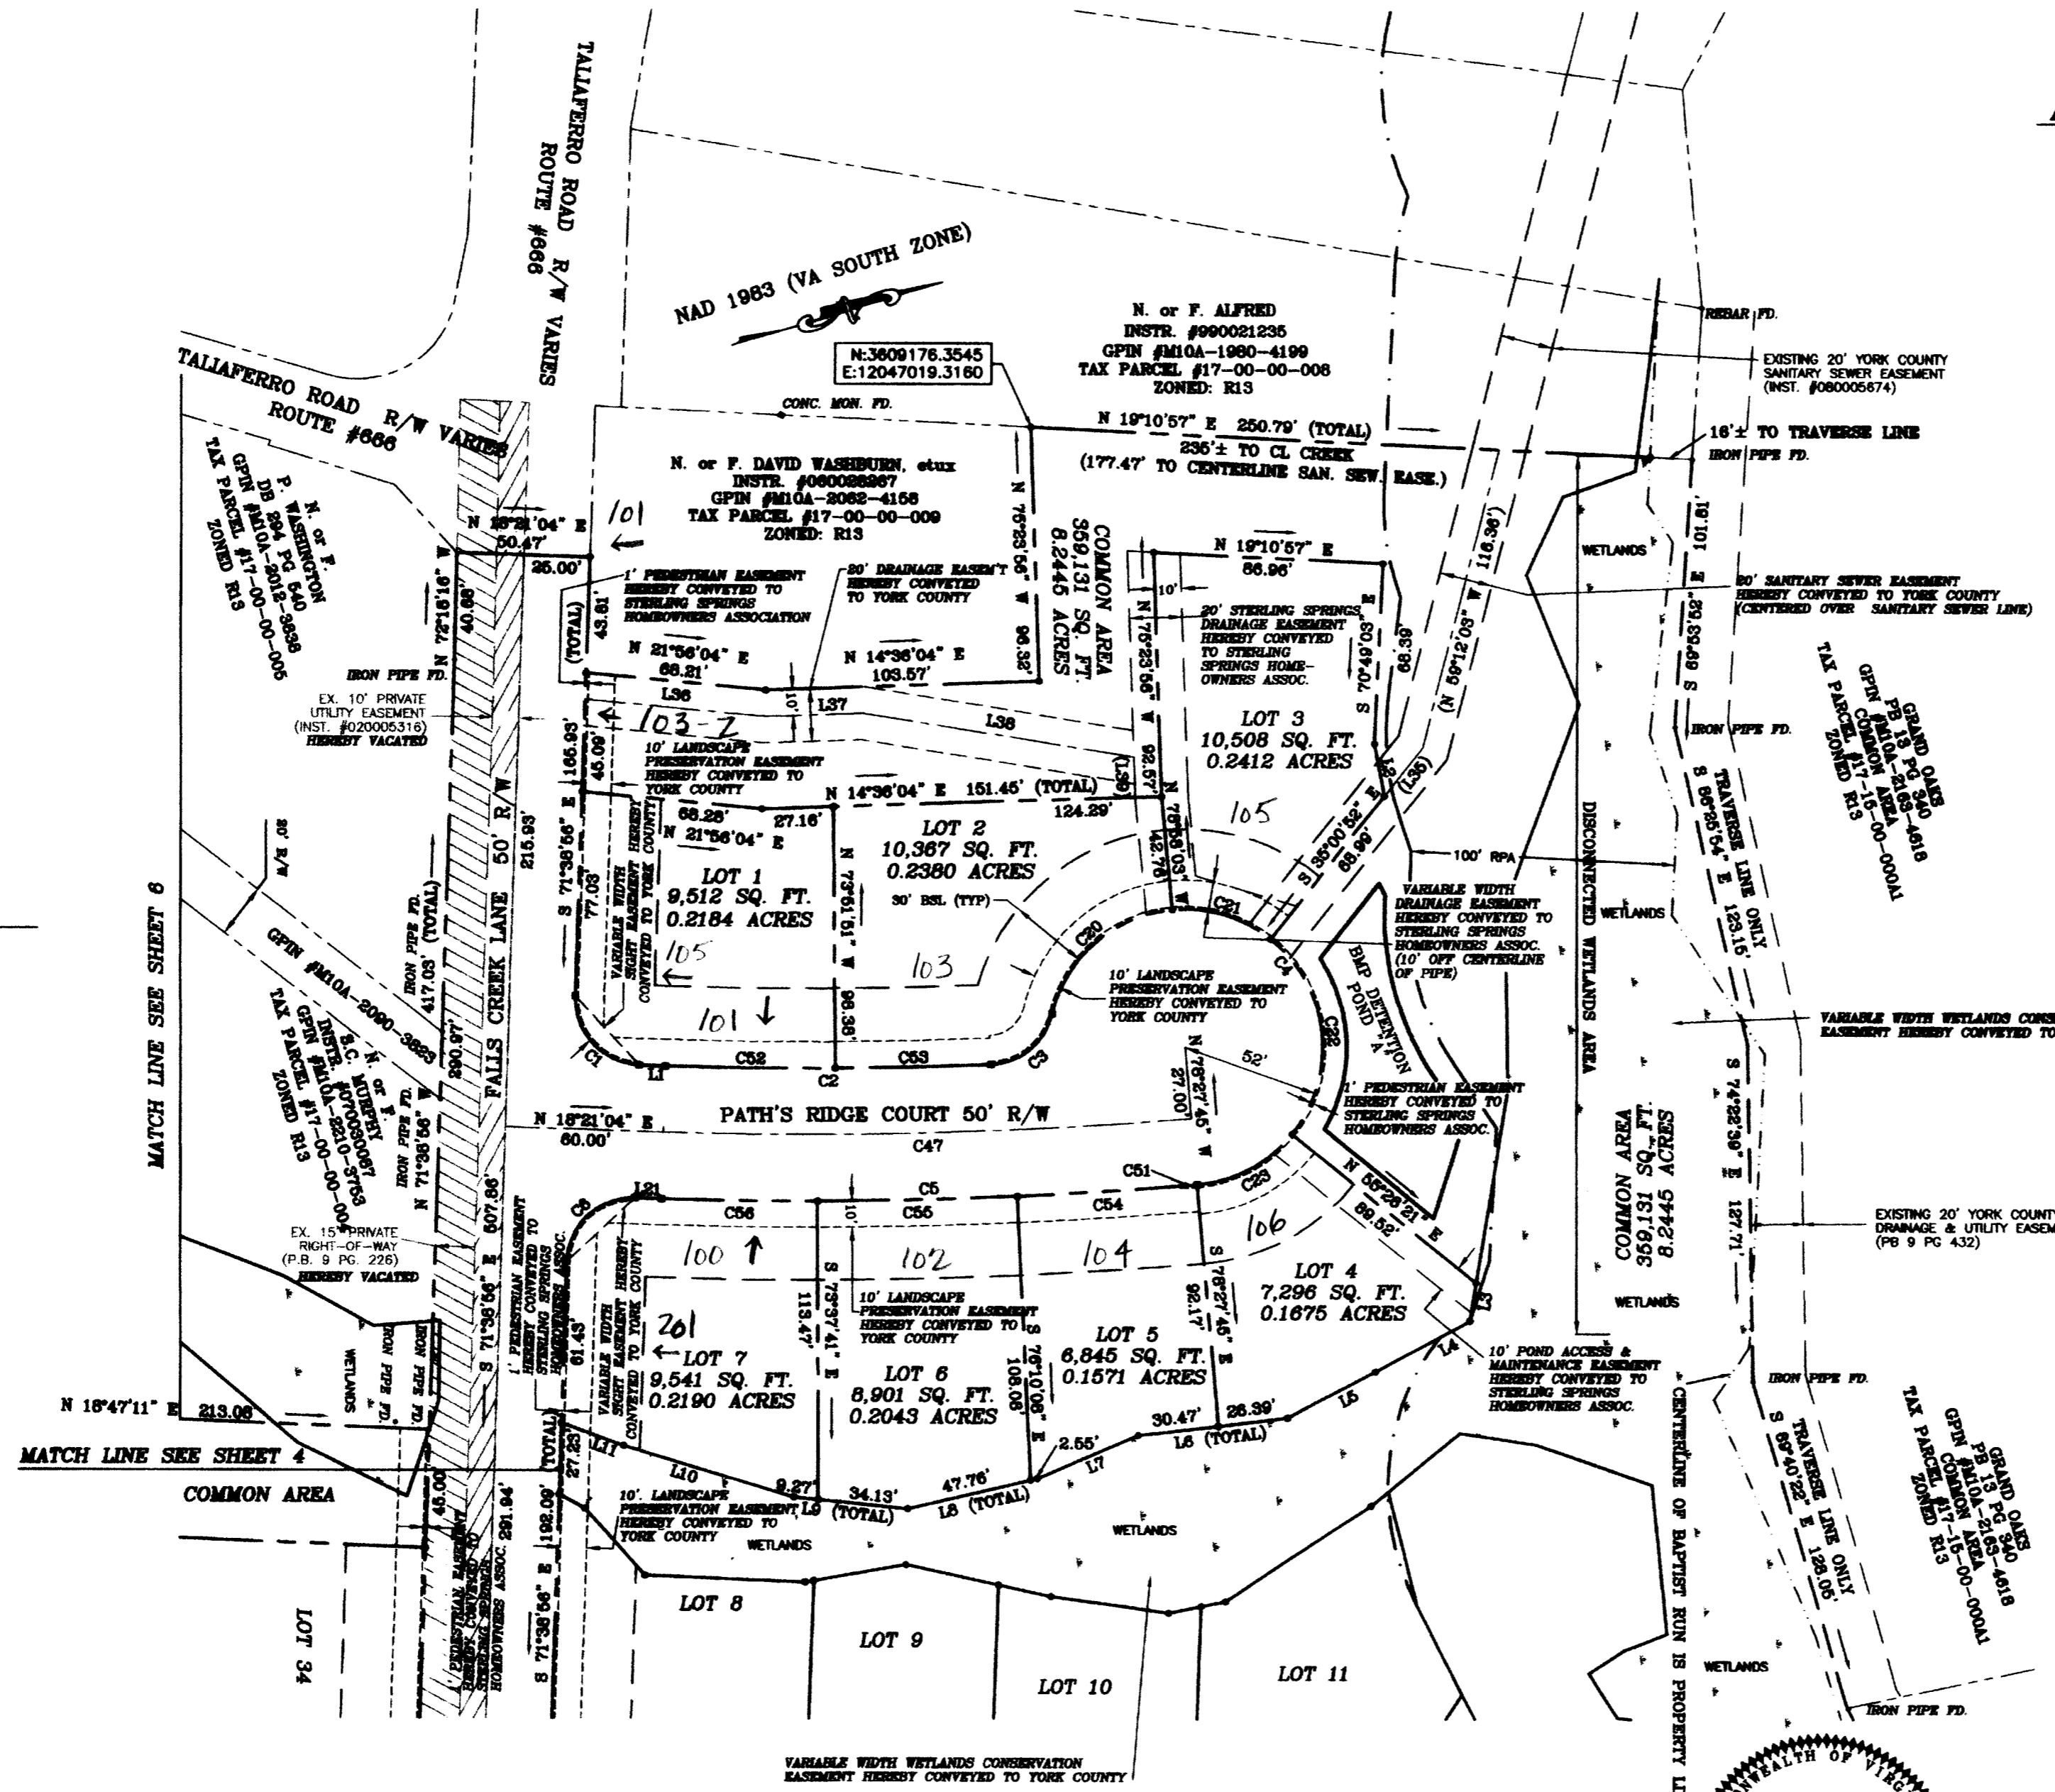

APPROVED

YORK COUNTY BOARD OF SUPERVISORS

BY: Al Maddalena
PLAT APPROVING AGENT

DATE: 6/10/13

STATE OF VIRGINIA
COUNTY OF YORK
IN THE CLERK'S OFFICE OF THE CIRCUIT COURT
FOR THE COUNTY OF YORK-POQUOSON, ON
THIS 12th DAY OF June, 2013,
THIS MAP WAS PRESENTED AND ADMITTED TO RECORD
AS THE LAW DIRECTS, AS INSTRUMENT
NUMBER 13001643

TESTE: Lynn B. Mendibux
CLERK

BY: Andrew S. Hughes
DEPUTY CLERK

