

# STERLING SPRINGS

NELSON DISTRICT,  
YORK COUNTY, VIRGINIA


APRIL 6, 2013

ADPA **A.D. POTTS & ASSOCIATES, INC.**  
11524 JEFFERSON AVENUE  
NEWPORT NEWS, VIRGINIA 23601  
PHONE: (757) 595-4610



SCALE: 1"=50'

SHEET 5 OF 6

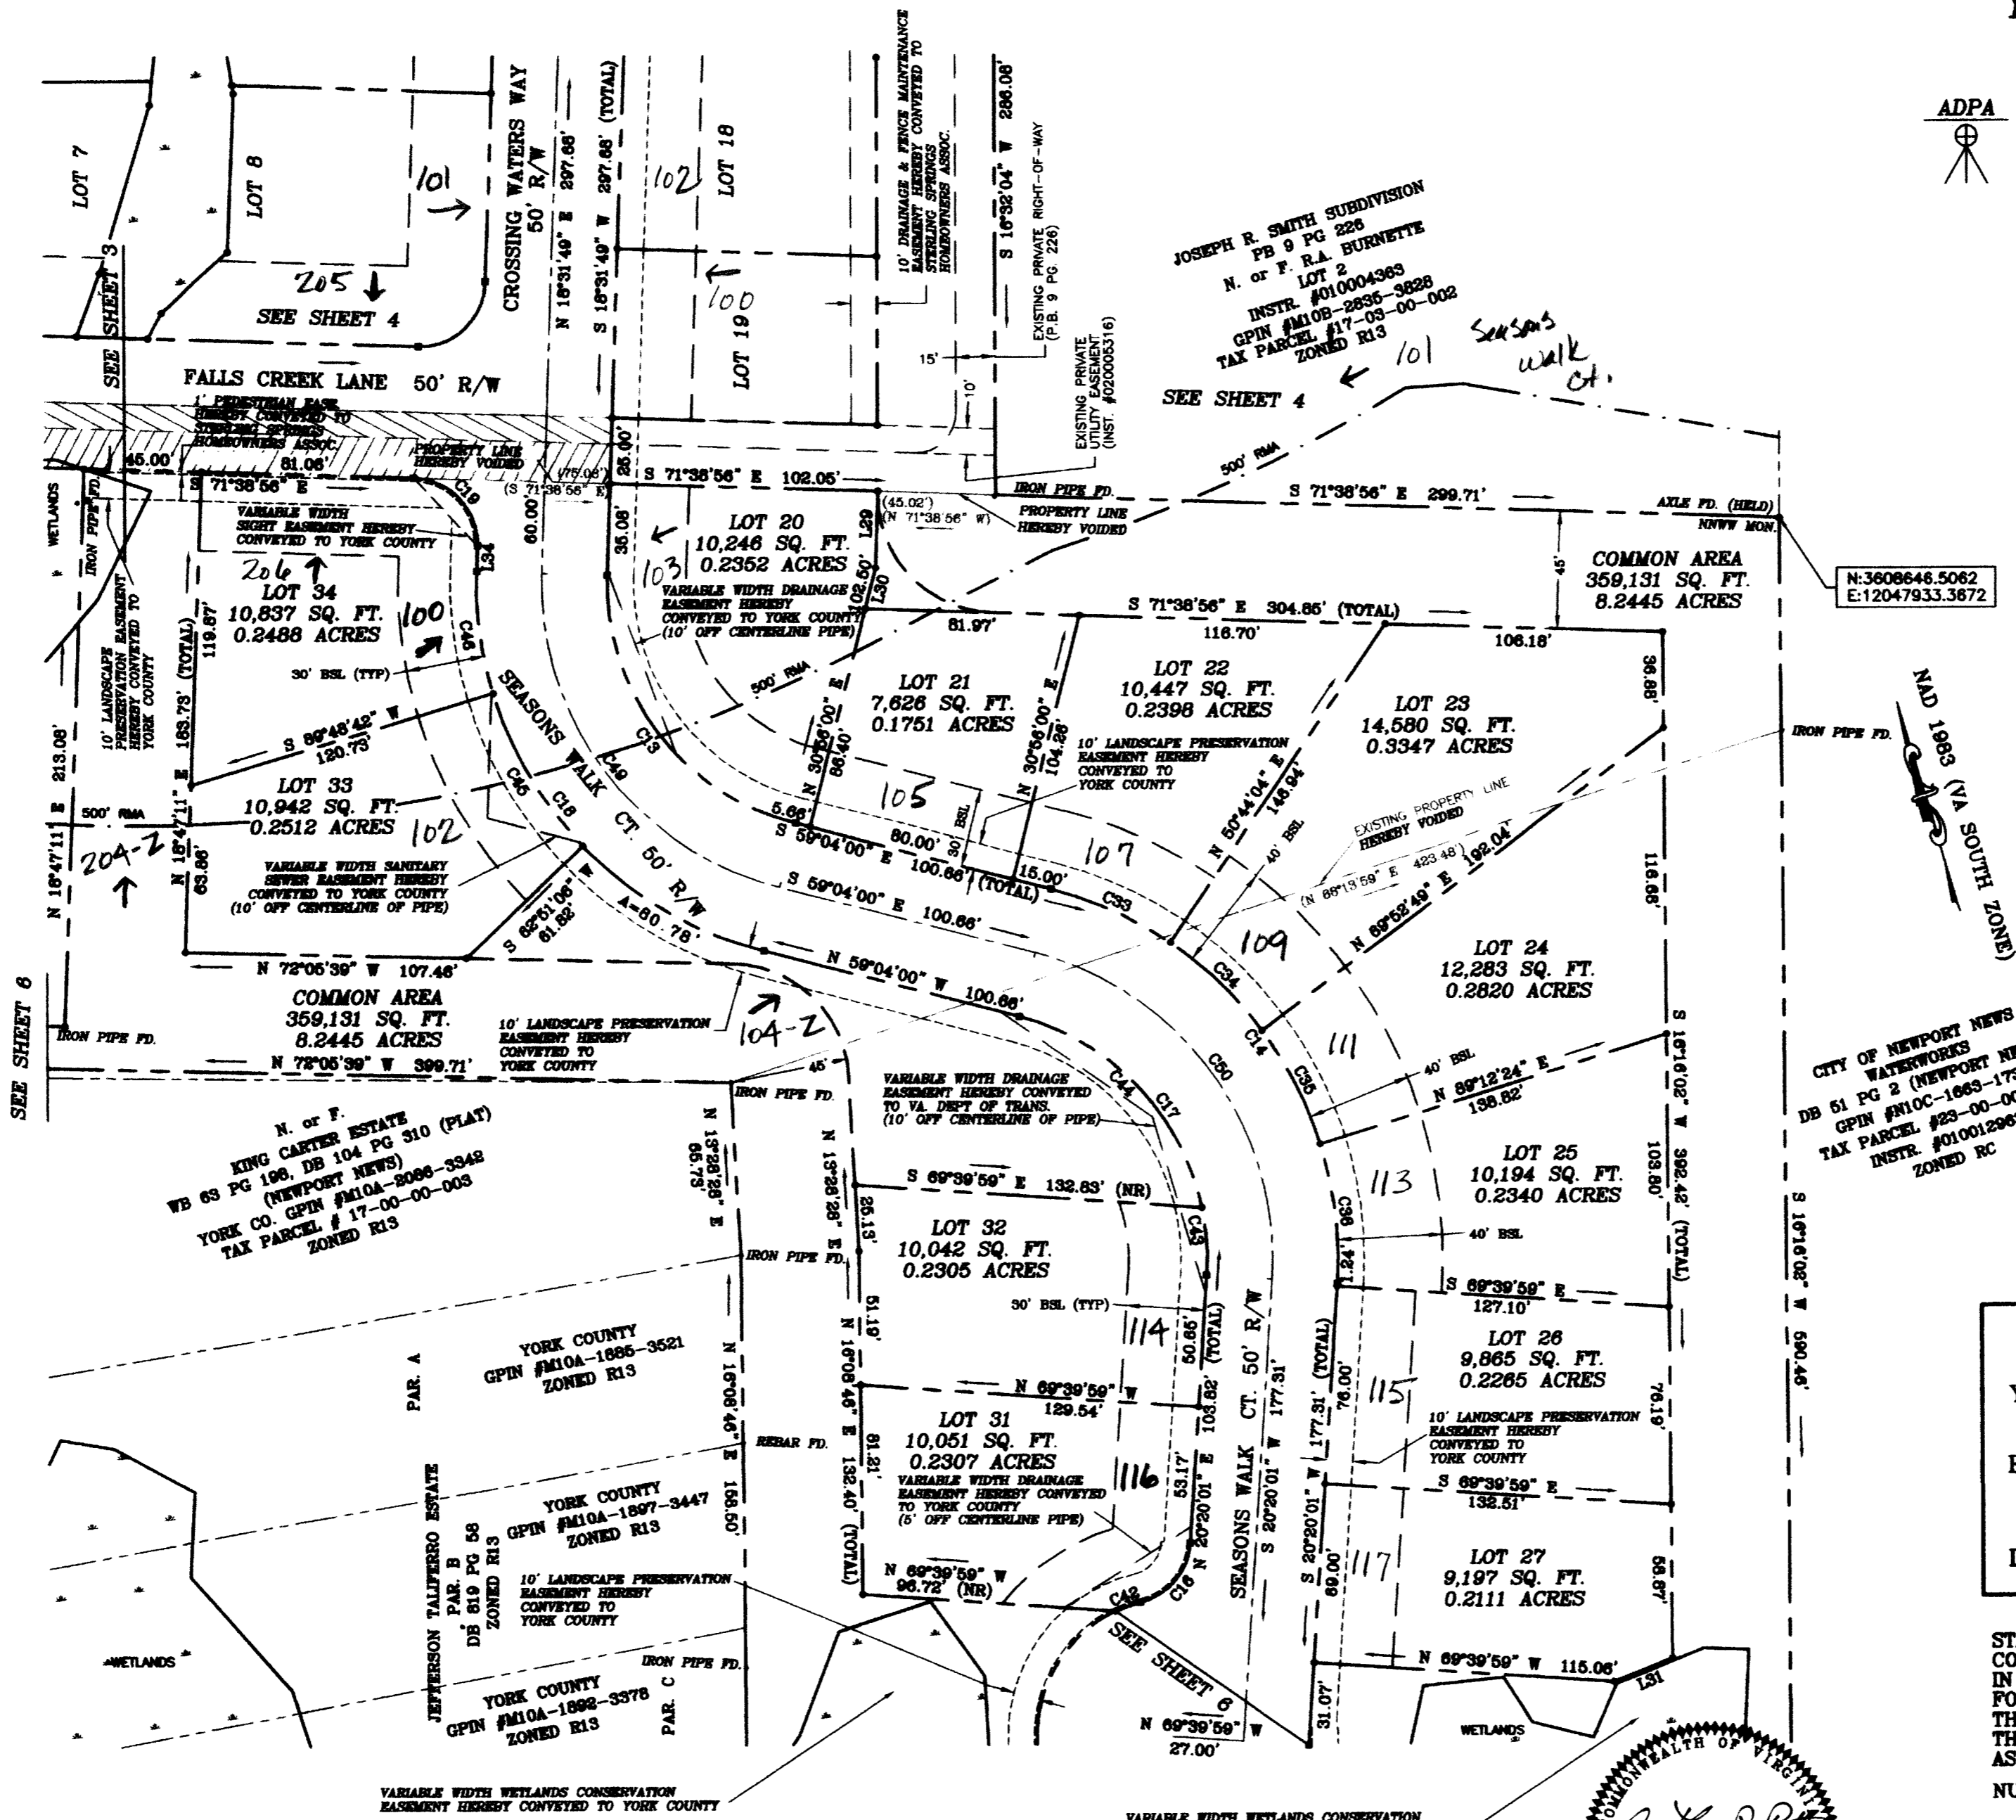

N:3608646.5062  
E:12047933.3672

NAD 1983  
(N/A SOUTH ZONE)

CITY OF NEWPORT NEWS  
WATERWORKS  
DB 61 PG 2 (NEWPORT NEWS)  
GPIN #N10C-1665-1758  
TAX PARCEL #23-00-00-014  
INSTR. #010012962  
ZONED RC

**APPROVED**  
YORK COUNTY BOARD OF SUPERVISORS  
BY: Al Maddelena  
PLAT APPROVING AGENT  
DATE: 6/10/13

STATE OF VIRGINIA  
COUNTY OF YORK  
IN THE CLERK'S OFFICE OF THE CIRCUIT COURT  
FOR THE COUNTY OF YORK-POQUOSON, ON  
THIS 12th DAY OF JUNE, 2013,  
THIS MAP WAS PRESENTED AND ADMITTED TO RECORD  
AS THE LAW DIRECTS, AS INSTRUMENT  
NUMBER 13001043

TESTE: Lynn S. Mendelsohn  
CLERK  
BY: Linda S. Hovanes  
DEPUTY CLERK

