



000000055

000474

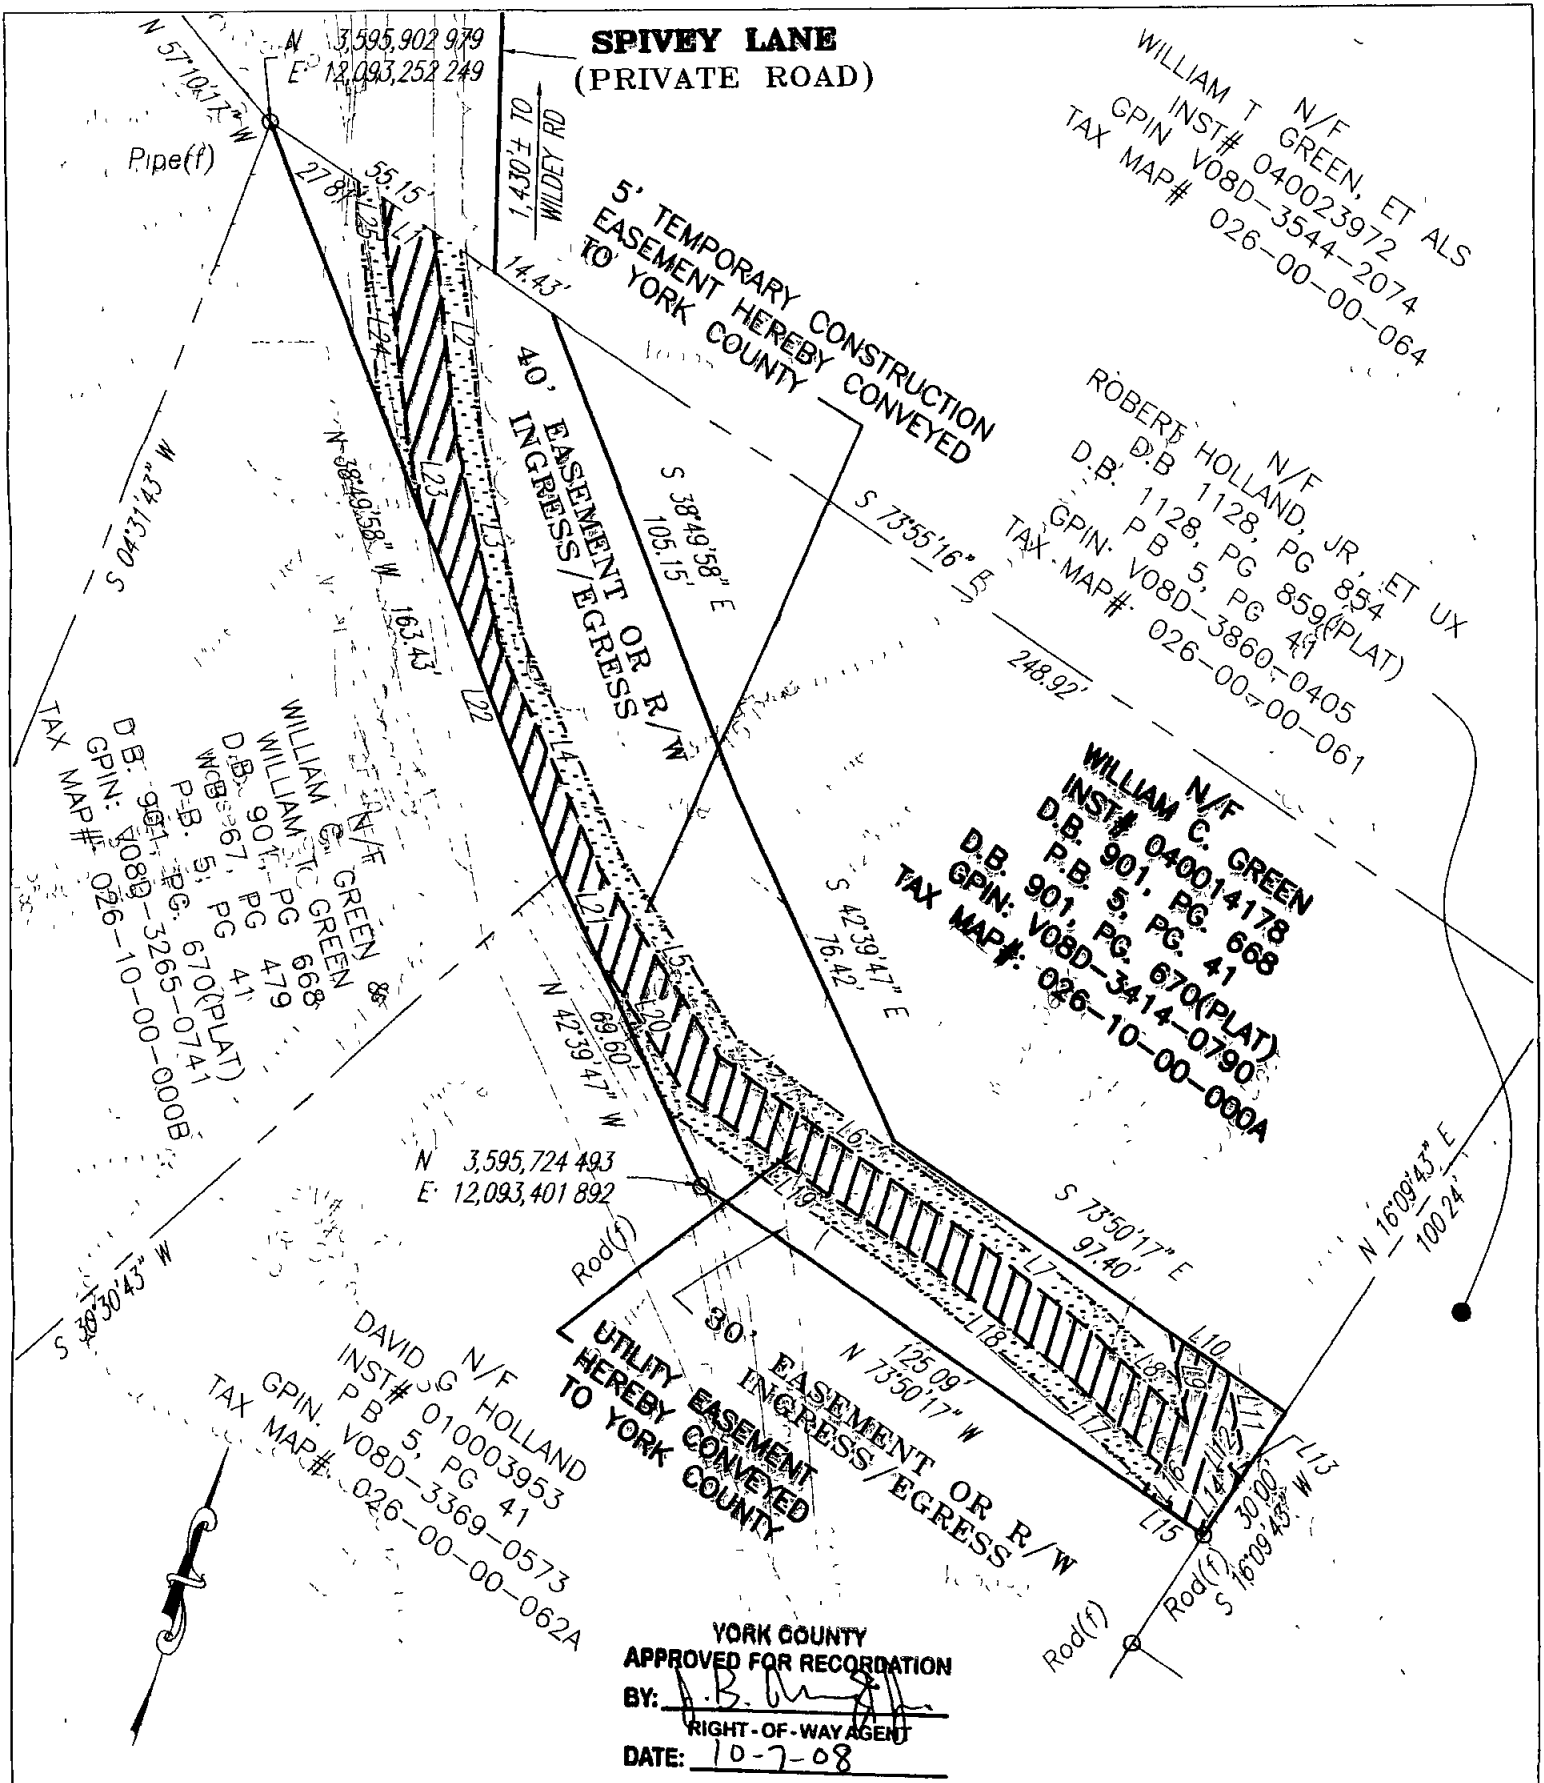

- NOTES:
- 1 THIS PLAT IS INTENDED FOR A DESCRIPTION OF UTILITY EASEMENT ONLY, AND DOES NOT CONSTITUTE A BOUNDARY SURVEY
 - 2 THIS SURVEY WAS PERFORMED WITHOUT THE BENEFIT OF A TITLE REPORT, AND MAY NOT REFLECT ALL EASEMENTS OR RESTRICTIONS THAT MAY AFFECT THE PROPERTY

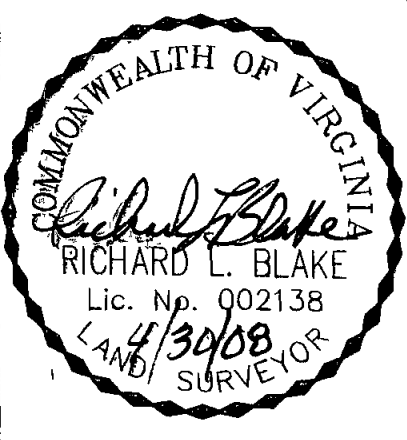

REFERENCES INST# 040014178 D.B 901, PG 668 P.B 5, PG 41	PLAT OF UTILITY EASEMENT ACQUISITION FROM: WILLIAM C. GREEN TO: COUNTY OF YORK, VIRGINIA PROJECT: YORK POINT SEWER PROJECT	
SHEET 1 OF 2	DATE 4/30/08	SCALE 1" = 40'
MERIDIAN IS BASED ON: VIRGINIA STATE PLANE COORDINATE SYSTEM, SOUTH ZONE, NAD 83 U.S. SURVEY FEET	PRECISION MEASUREMENTS, INC. SURVEYORS • GPS • 3-D SCANNING • MAPPERS 813 DILIGENCE DRIVE, SUITE 119 NEWPORT NEWS, VIRGINIA 23606 (757) 595-7570	