


PROPERTY LINE VACATION PLAT  
 LOTS 2 AND 3, BROWNSVILLE  
 TERRACE, SECTION ONE  
 PROPERTY OF  
 DENBIGH EAST CONGREGATION OF  
 JEHOVAH'S WITNESSES

NELSON DISTRICT YORK COUNTY VIRGINIA  
 Date: 03-19-2014 Scale: 1"=50' Proj. No.: H10055-00 Proj. Contacts: RDM

**AES**  
 CONSULTING ENGINEERS  
 5248 Old Towne Road, Suite 1  
 Williamsburg, Virginia 23188  
 Phone: (757) 253-0040  
 Fax: (757) 220-8994  
 www.aesva.com  
 Hampton Roads | Central Virginia | Middle Peninsula

SHEET 2 OF 2

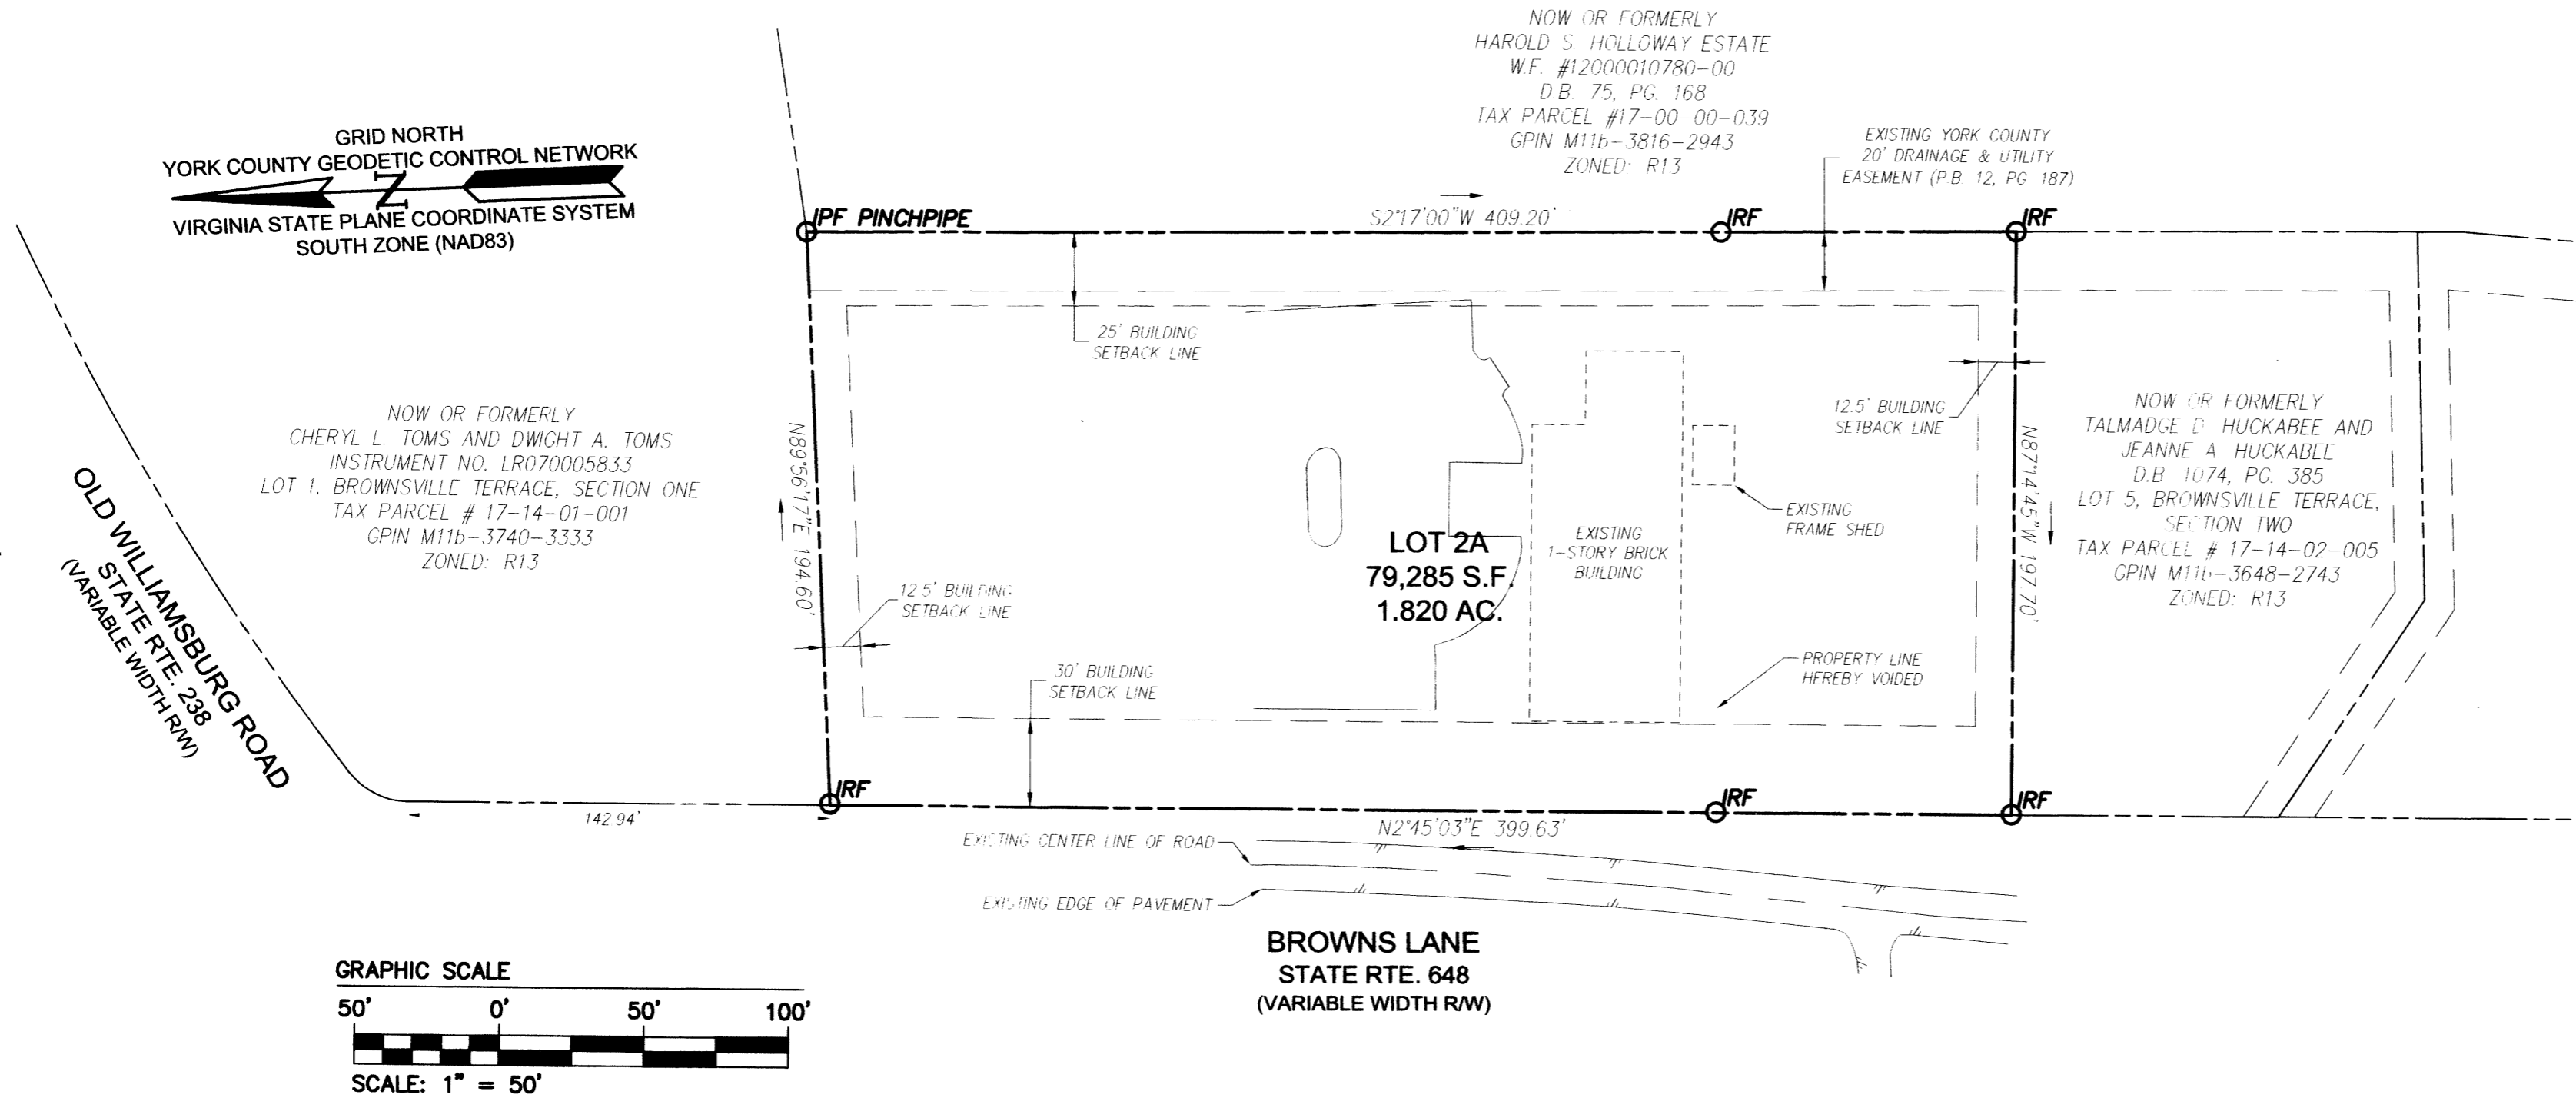

LEGEND

- IRON ROD SET
- IRF IRON ROD FOUND
- IPF IRON PIPE FOUND
- MONUMENT (F)
- MONUMENT (S)

*Robert D. Mann*  
 ROBERT D. MANN  
 Lic. No. 002509  
 03/19/2014

APPROVED:  
 YORK COUNTY BOARD OF SUPERVISORS

BY: *Al Maddalena*, PLAT APPROVING AGENT  
 DATE: *6/30/14*

STATE OF VIRGINIA  
 COUNTY OF YORK

IN THE CLERK'S OFFICE OF THE CIRCUIT COURT FOR THE COUNTY  
 OF YORK-POQUOSON THE *15* DAY OF *July*, 20 *14*  
 THIS MAP WAS PRESENTED AND ADMITTED TO RECORD AS THE LAW DIRECTS,  
 AS INSTRUMENT NO. *140009944*.

TESTE: *LYNN S. MENDIBUR* CLERK  
 BY: *Therese Lynn Roblesin DC*

2014 JUN 31 AM 9:18