
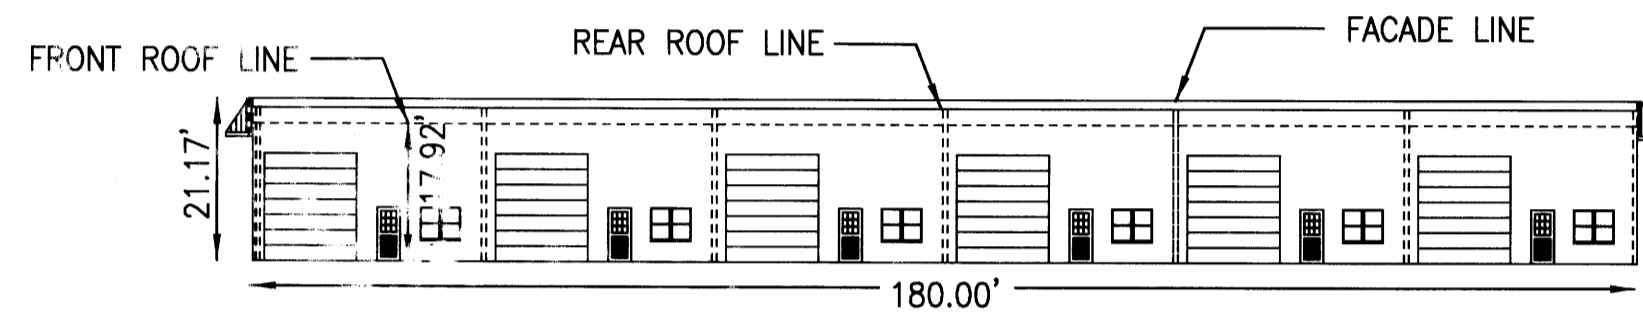
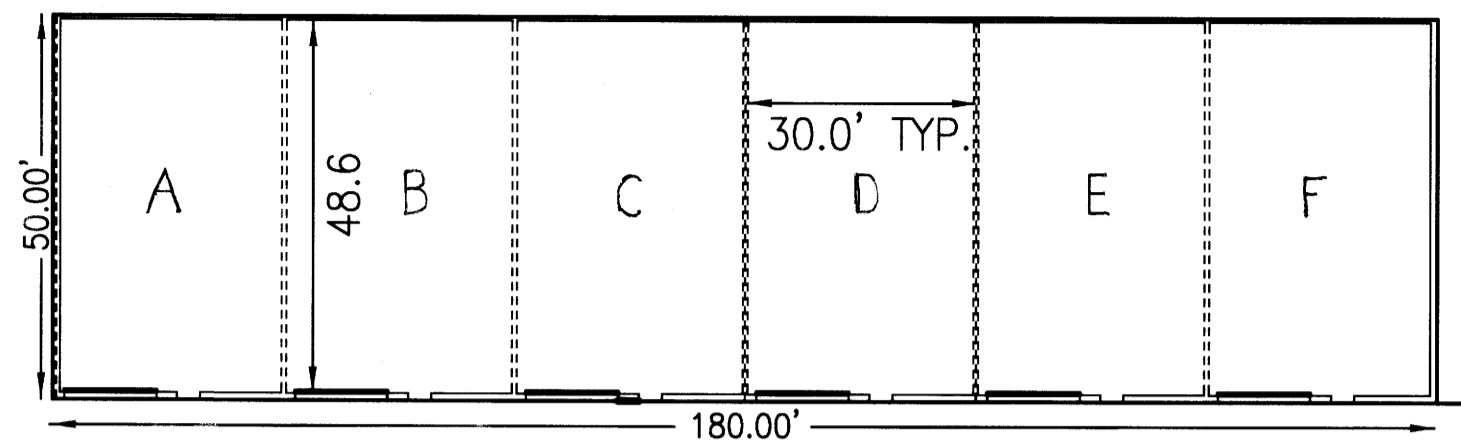



BUILDING #316
9,000 SQ.FT.
0.21 AC.

EXHIBIT "C"
PLAN OF
**YORKTOWN COMMERCE CENTER
A CONDOMINIUM
PHASE 3**
YORKTOWN, VIRGINIA
NELSON MAGISTERIAL DISTRICT
DATE: 2/17/14
SCALE: 1"=50'
JOB# 3311.0-13


**PARRISH
LAYNE**
DESIGN GROUP
Engineers • Surveyors • Planners
P.O. Box 9164, Chesapeake, VA 23321
Phone: 757.686.3345 Fax: 757.686.3348

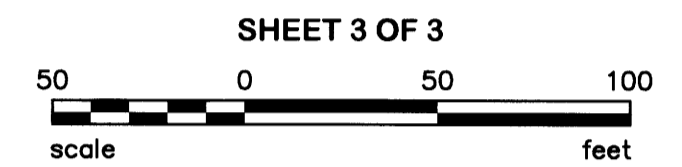

BUILDING #316
FRONT VIEW

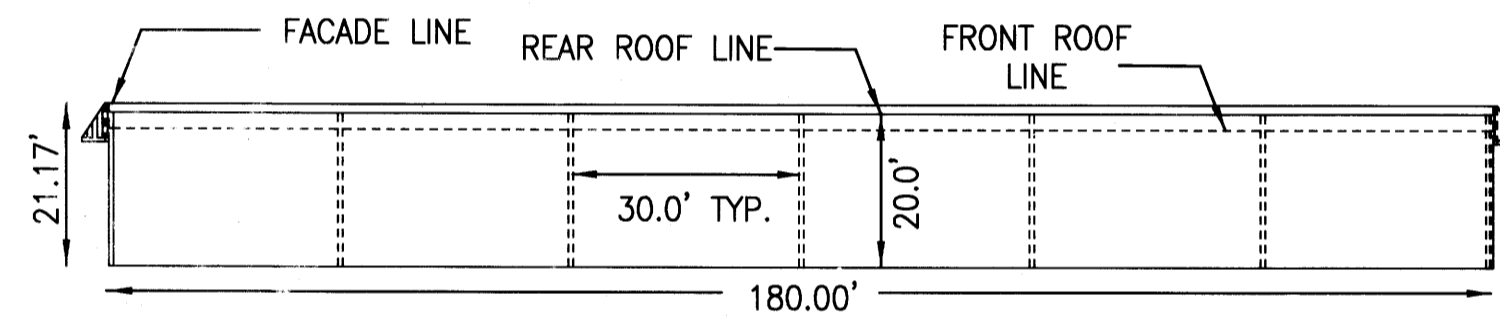

BUILDING #316
REAR VIEW

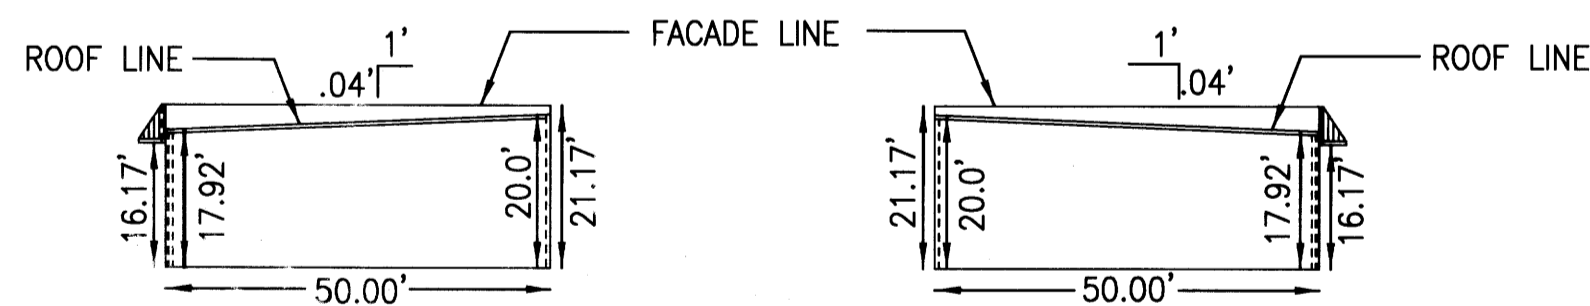

RIGHT SIDE VIEW

LEFT SIDE VIEW

ALL BUILDING DIMENSIONS ARE IN FEET

I CERTIFY THAT THESE PLANS ARE ACCURATE AND COMPLIES WITH THE PROVISIONS OF SECTION 55-79.58(b) OF THE CODE OF VIRGINIA OF 1950 AS AMENDED AND ALL UNITS SHOWN HEREON HAVE BEEN SUBSTANTIALLY COMPLETED.



APPROVED:
YORK COUNTY BOARD OF SUPERVISORS

BY: *U. Maddalena*
PLAT APPROVING AGENT

DATE: 7/3/14

STATE OF VIRGINIA
COUNTY OF YORK
IN THE CLERK'S OFFICE OF THE CIRCUIT COURT FOR THE COUNTY OF YORK-POQUOSON THIS 16th DAY OF July 2014,
THIS PLAT WAS PRESENTED AND ADMITTED TO RECORD AS THE LAW DIRECTS AS INSTRUMENT NO. LR 140010874.

TESTE: *Lynn S Mendibur*
CLERK

BY: *Wendene Holt*

2014 JUN 16 PM 12:51