




SUBDIVISION & BOUNDARY LINE ADJUSTMENT OF THE PROPERTIES OF JOE C. BEST, SR. & ADDIE JEANETTE BEST

NELSON DISTRICT
YORK COUNTY, VIRGINIA

ADPA A.D. POTTS & ASSOCIATES, INC.
11524 JEFFERSON AVENUE
NEWPORT NEWS, VIRGINIA 23601
PHONE: (757) 595-4610

1" = 50' SEPTEMBER 10, 2014

SHEET 2 OF 2

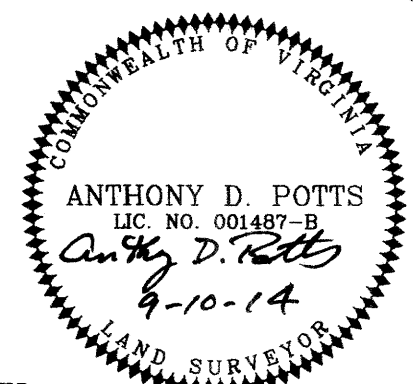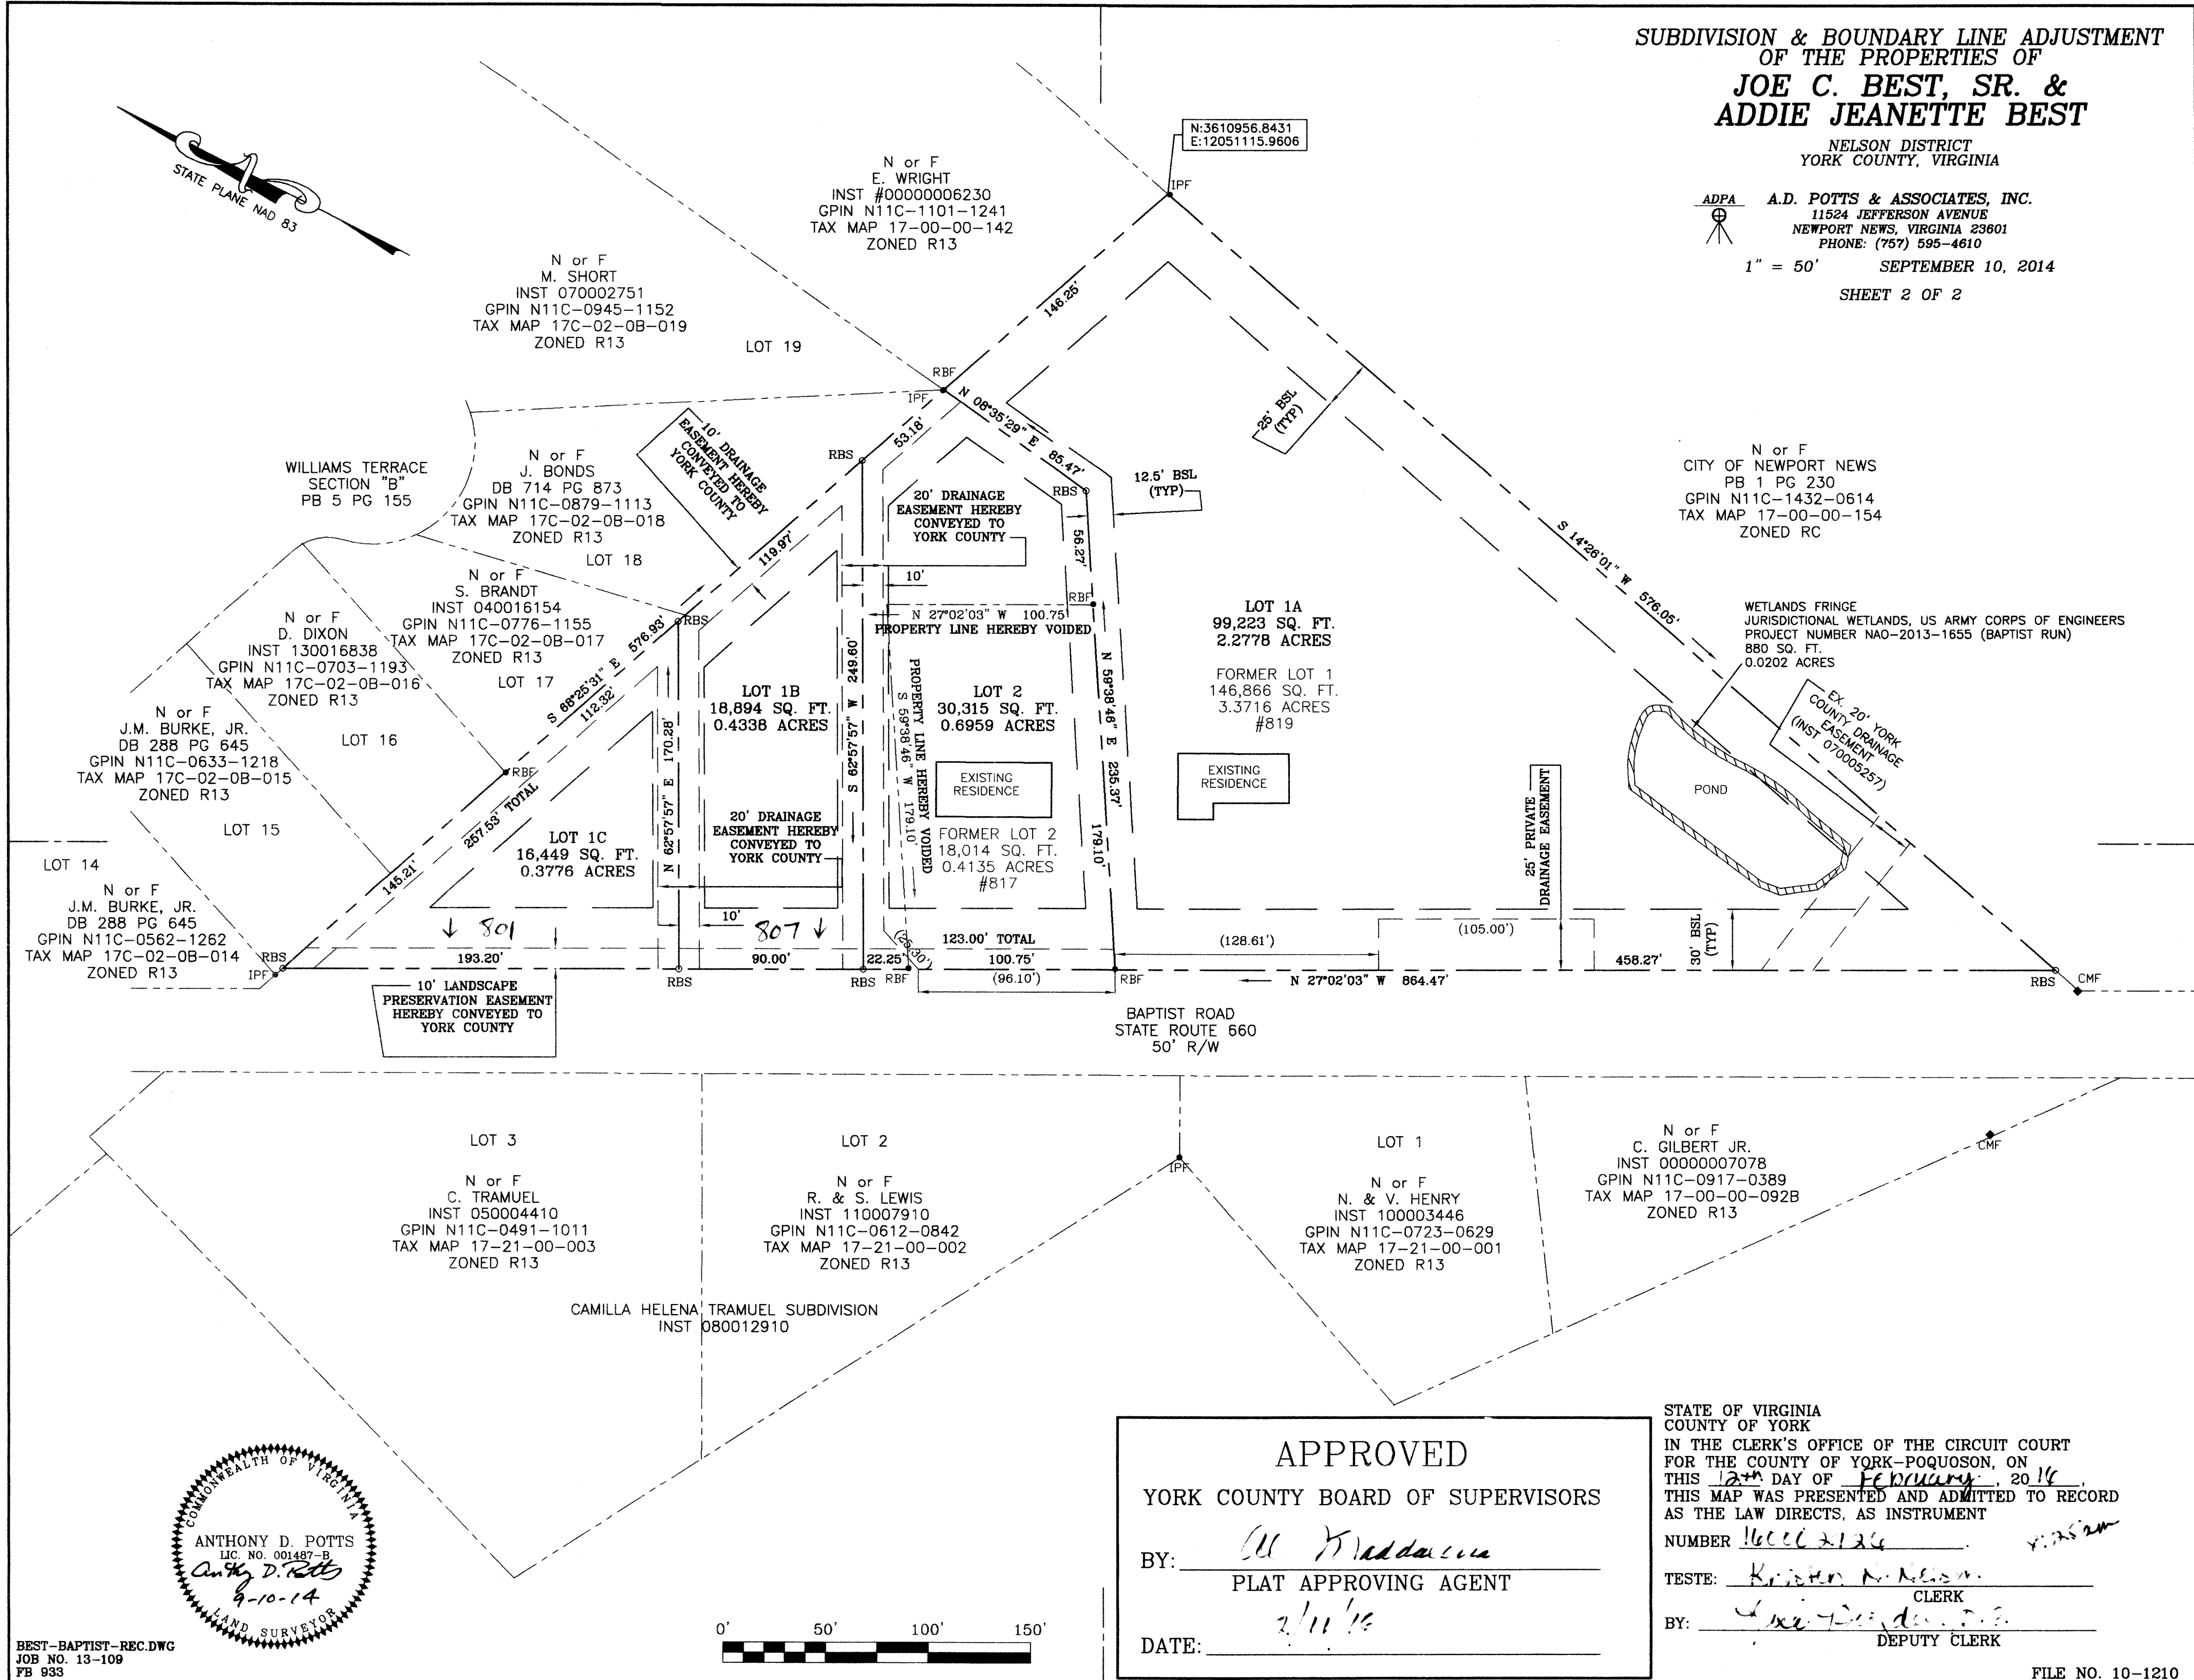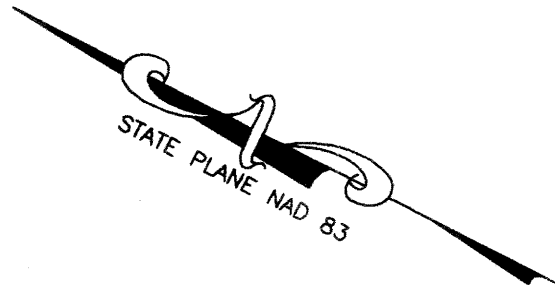

APPROVED
YORK COUNTY BOARD OF SUPERVISORS
BY: ALL Maddalena
PLAT APPROVING AGENT
DATE: 2/11/16

STATE OF VIRGINIA
COUNTY OF YORK
IN THE CLERK'S OFFICE OF THE CIRCUIT COURT
FOR THE COUNTY OF YORK-POQUOSON, ON
THIS 12th DAY OF February, 2016
THIS MAP WAS PRESENTED AND ADMITTED TO RECORD
AS THE LAW DIRECTS, AS INSTRUMENT
NUMBER 160002124
TESTE: Kristen N. Nelson
CLERK
BY: Wendy J. ...
DEPUTY CLERK

